


619
L.A.A.-06


OFFICE OF COUNTY ENGINEER
MAHONING COUNTY COURT-HI
YOUNGSTOWN, OHIO

SCALE 2000:1"

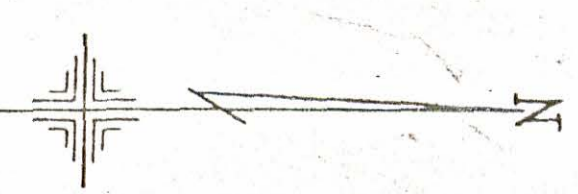

LEGEND

- (4) PLATE NUMBER
- (7) HOUSE NUMBERING

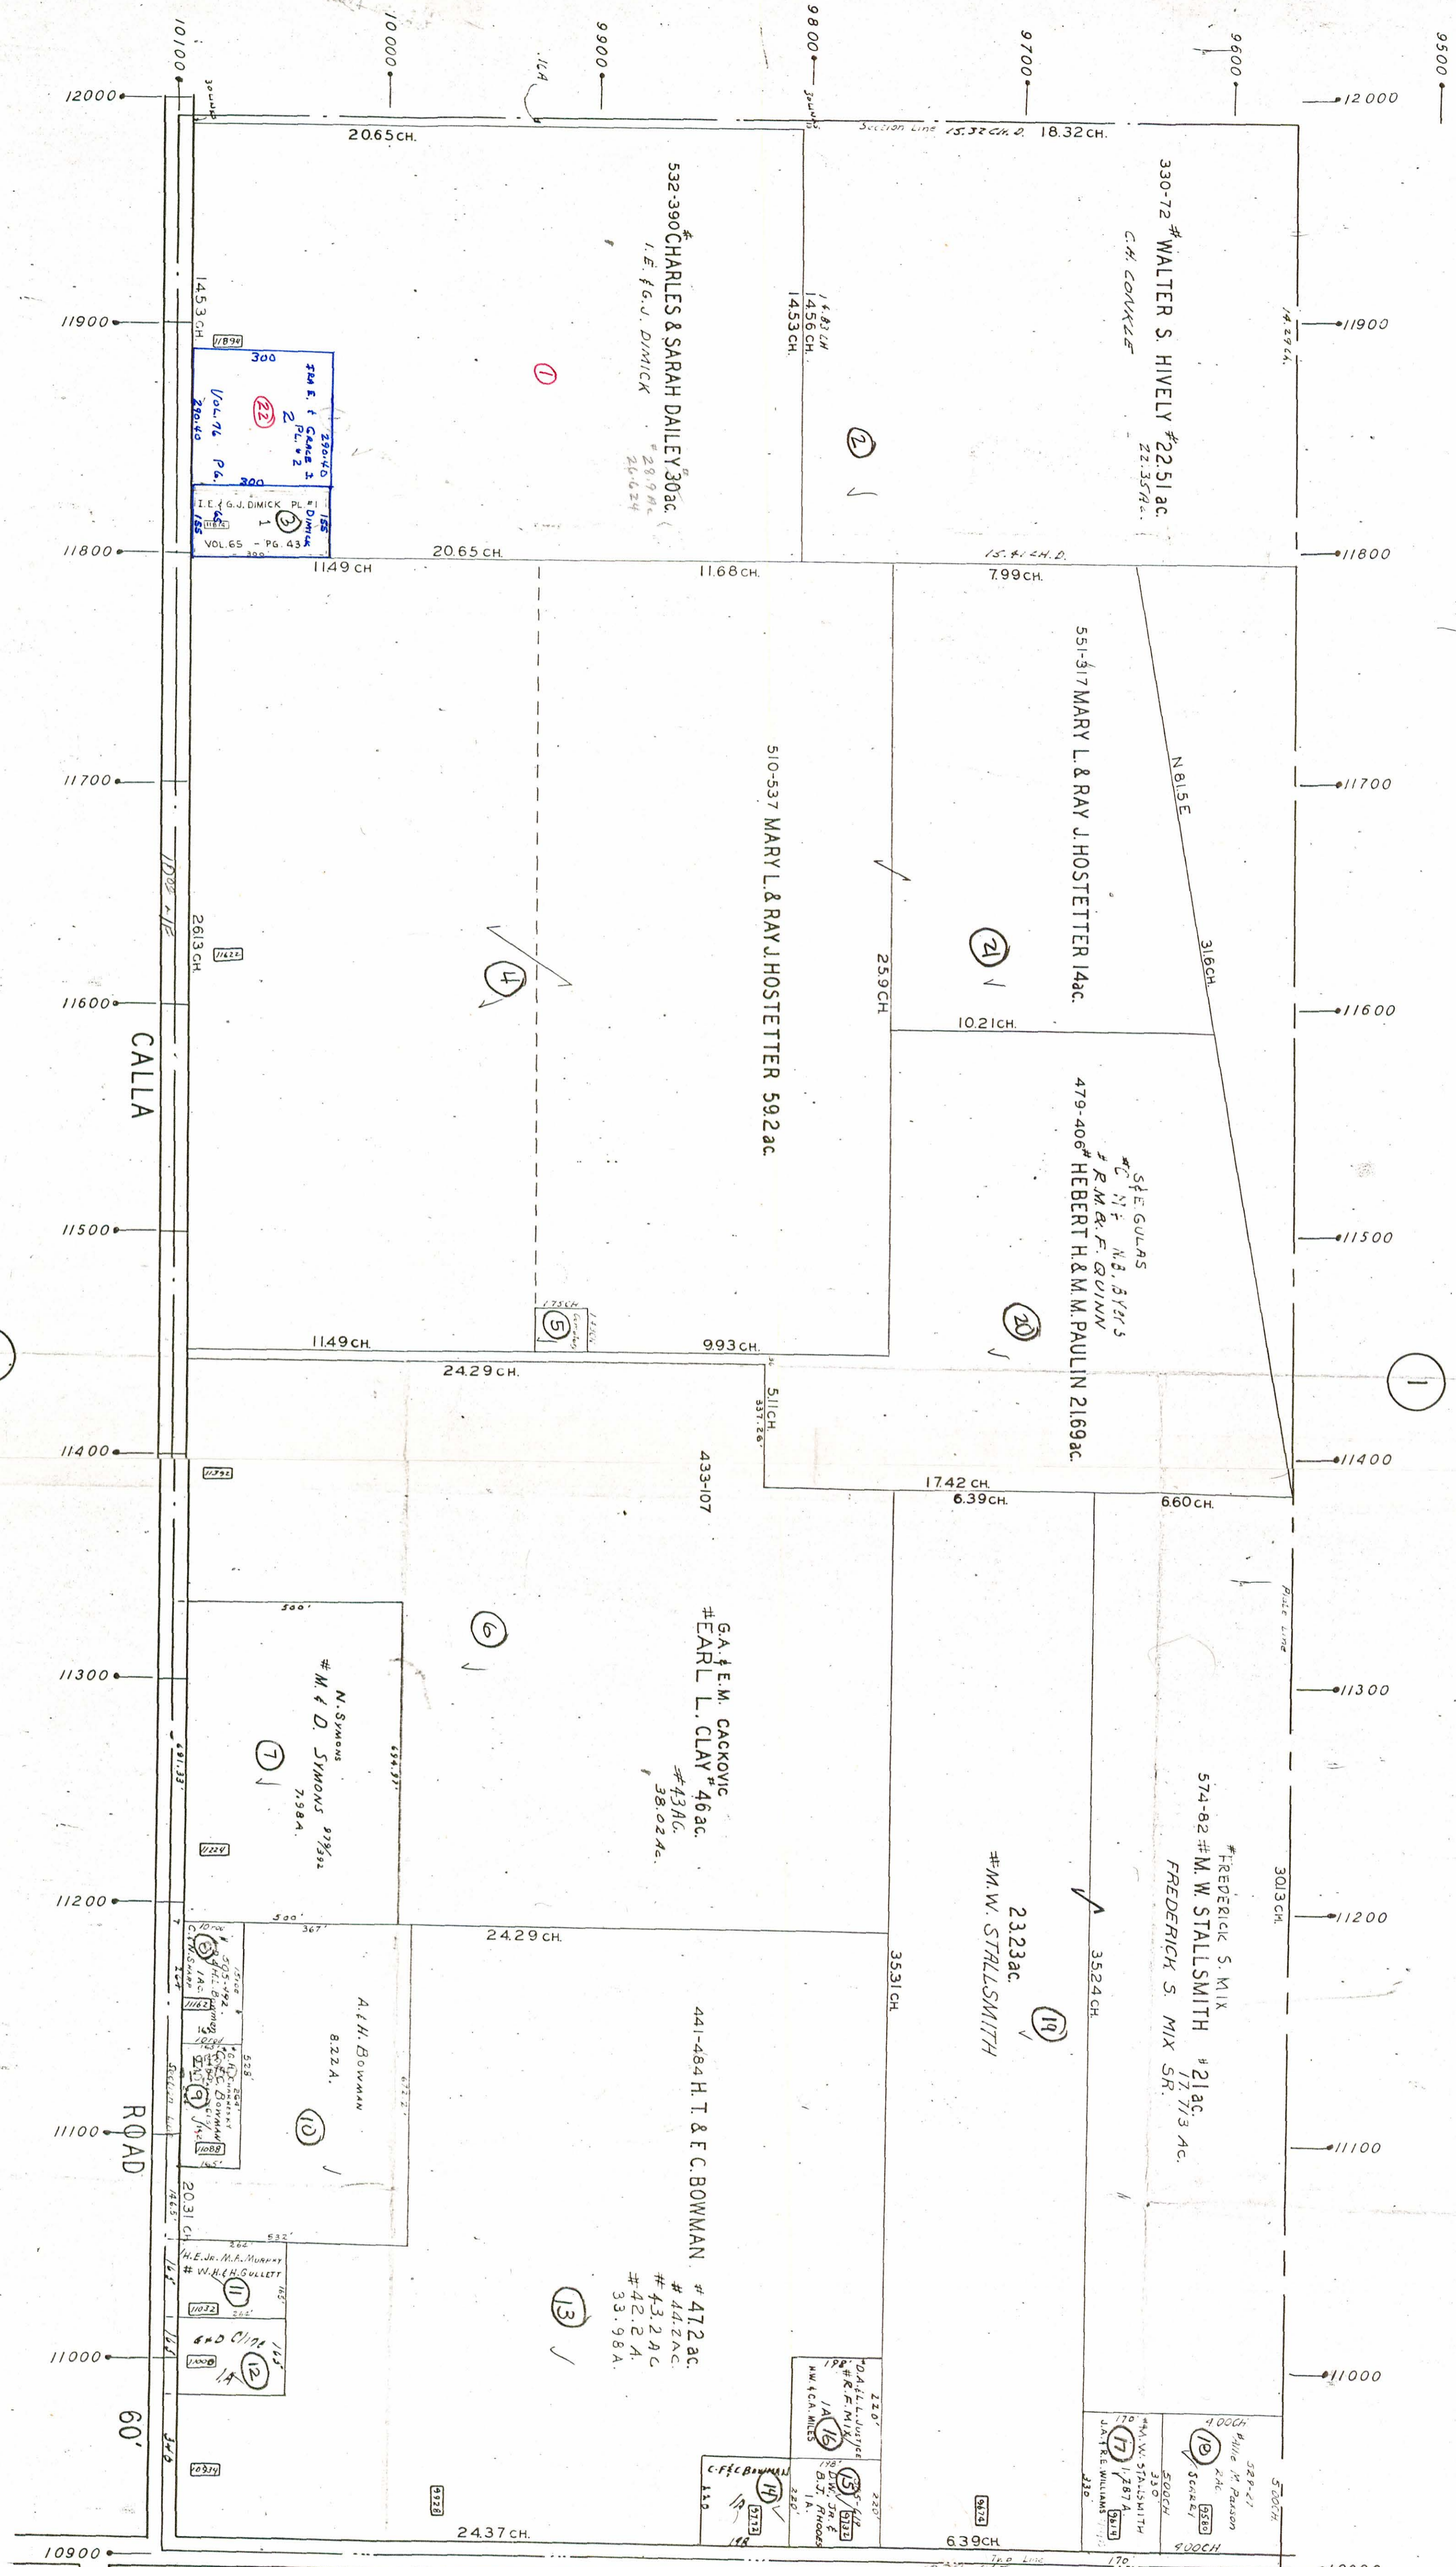

1
2
5047