


PLATE 10
SECTION No. 23 NORTH
GOSHEN TOWNSHIP

OFFICE OF COUNTY ENGINEER
 940 BEARS DEN ROAD
 YOUNGSTOWN, OHIO

GIS
 6-22-06

Auditor's OFFICIAL MAP
 W/Book
 8/9/85

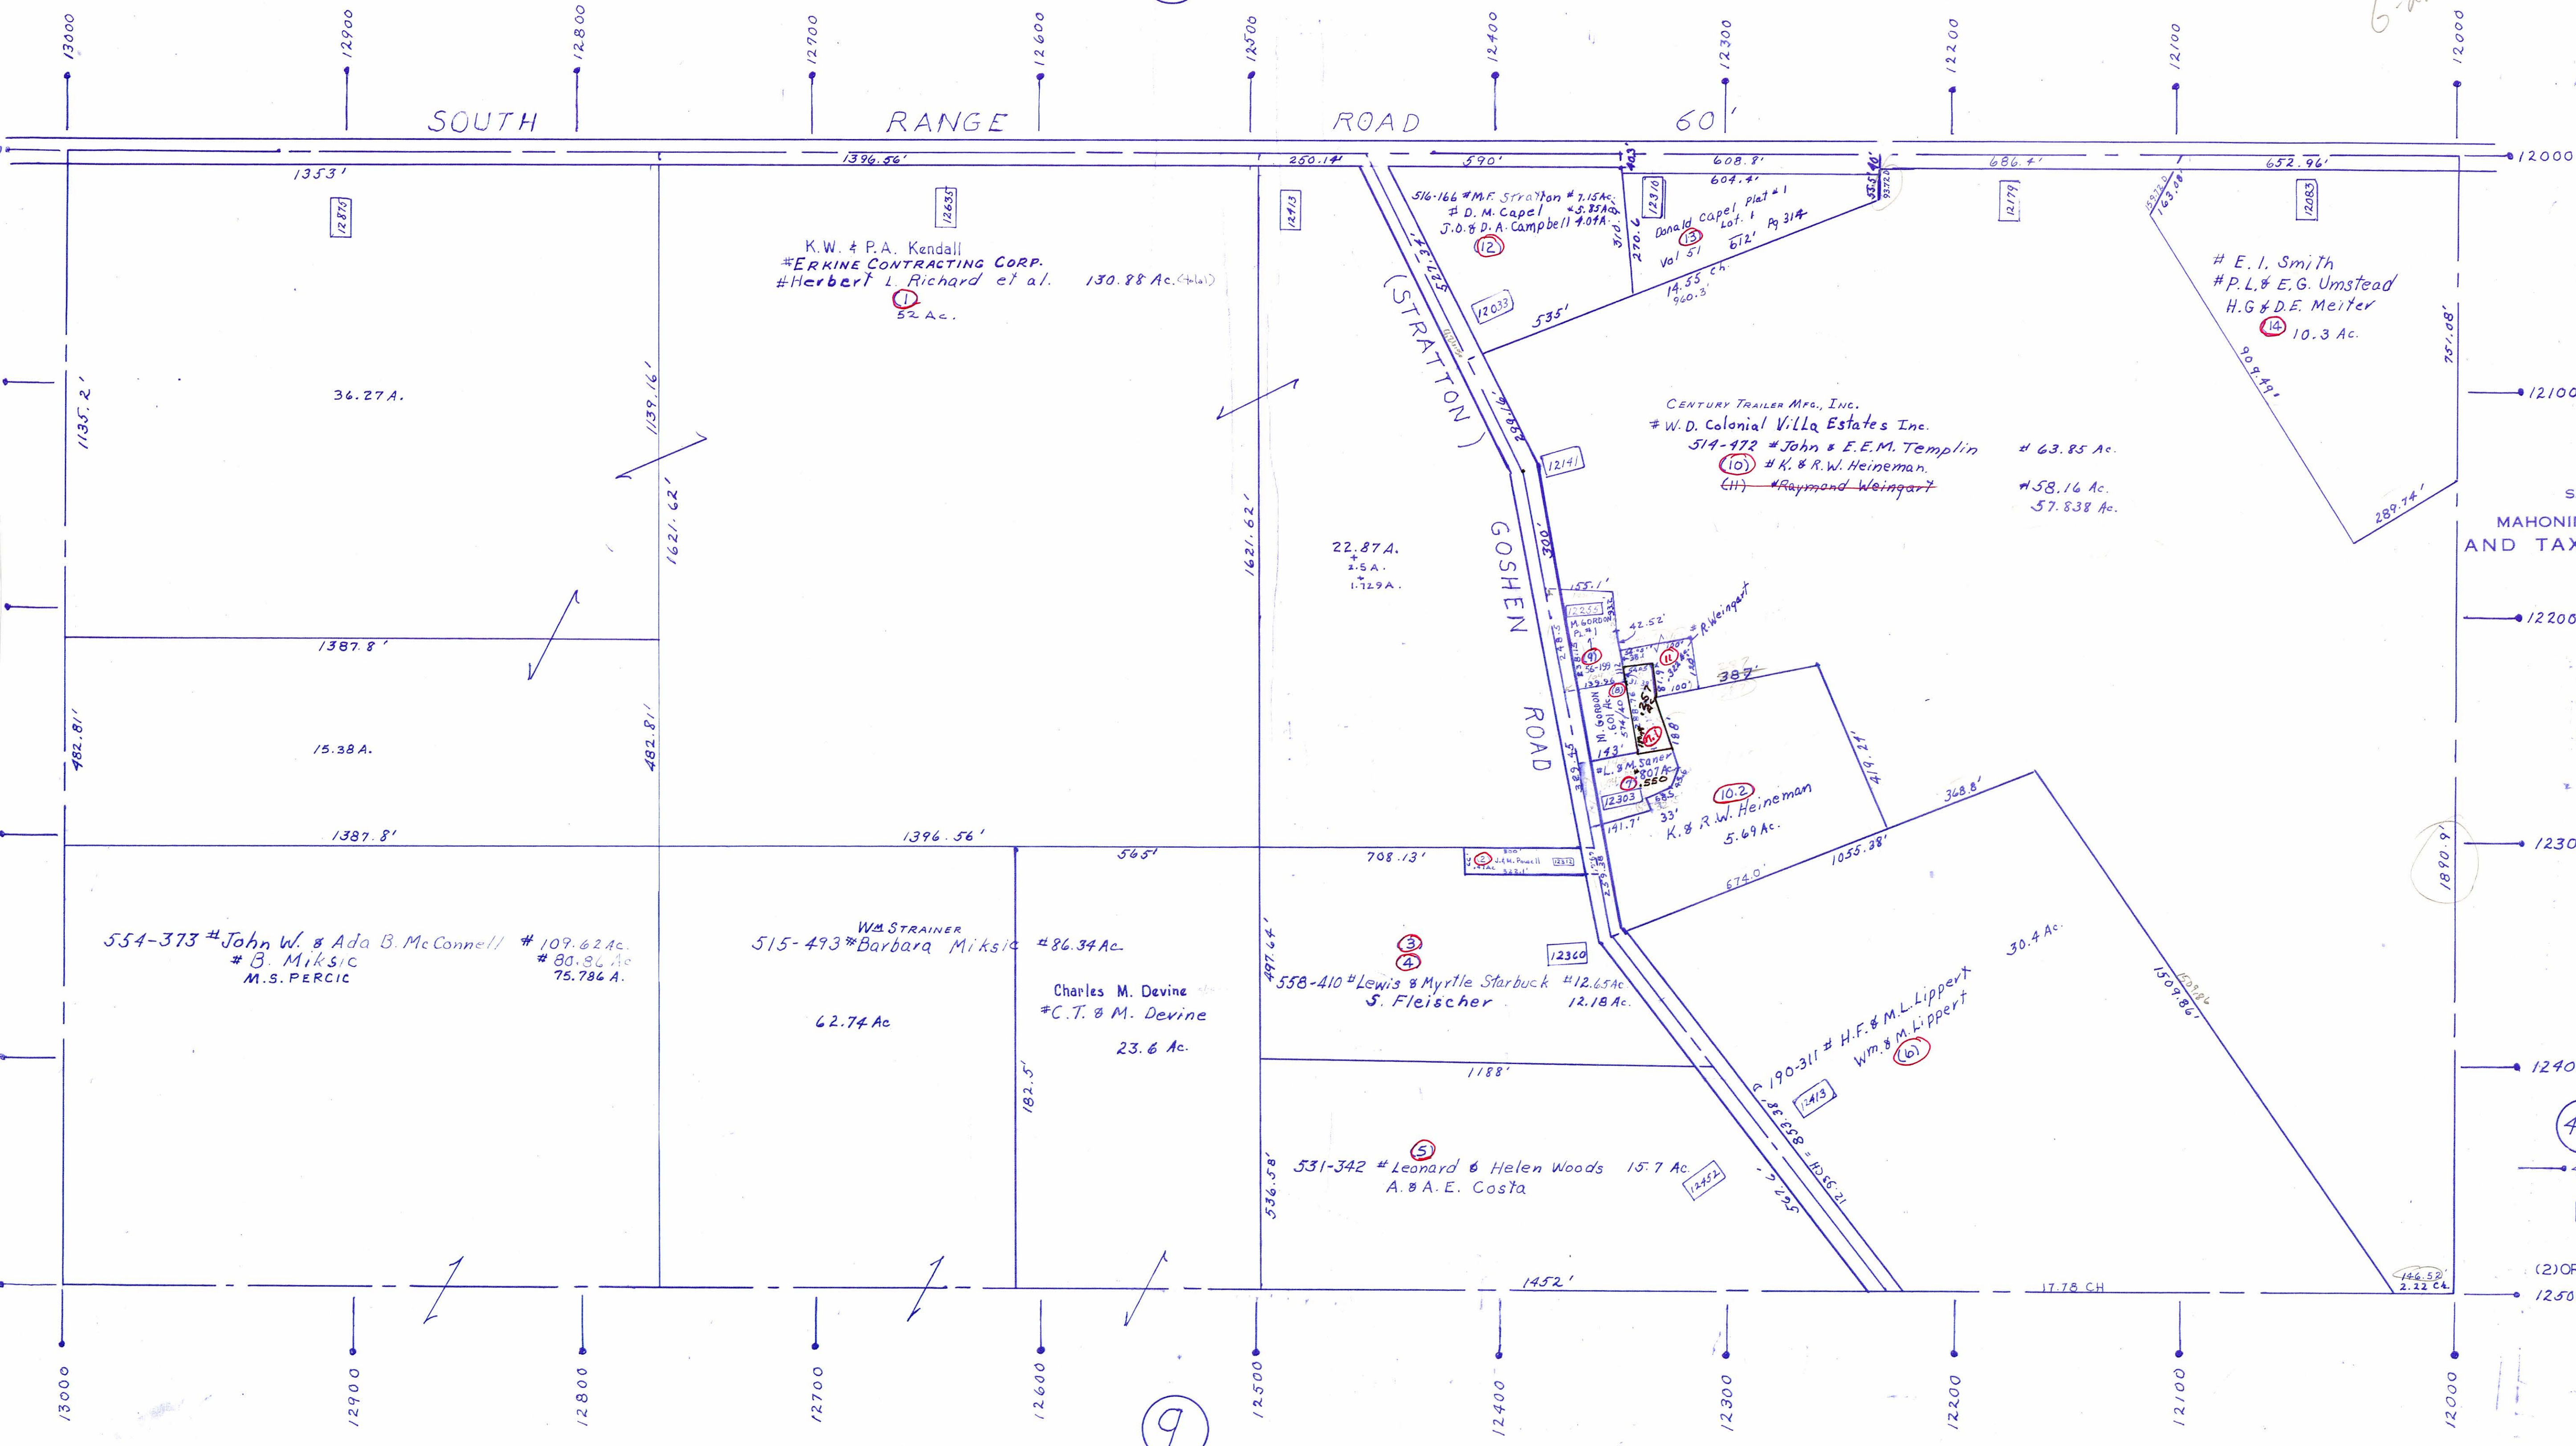

SCALE 1"=200'
 SAMUEL GOULD, JR.
 MAHONING COUNTY ENGINEER
 AND TAX MAP DRAFTSMAN

12206 REDRAWN 7-1-67
 K. E. S.

7

LEGEND

- (44) PLATE NUMBER
- 4300 HOUSE NUMBERING GR
- 4202 HOUSE NUMBER
- (2)OR(2.2) PERMANENT PARCEL NO.

11

9