

OFFICE OF COUNTY ENGINEER  
MAHONING COUNTY COURT HOUSE  
YOUNGSTOWN, OHIO

G55  
6-22-06




SCALE 1" = 200'

SCALE: 1"=100'  
AREA IN LOTS 2.98/2 Ac  
AREA IN STREET — Ac  
TOTAL AREA 2.98/2 Ac


Bearing Basis: Plat Vol. 74 Page 296.

LOT AREAS

1	1.8757 AC.
2	1.1055 AC.

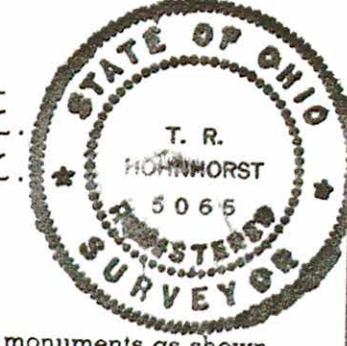

I do hereby certify that I have surveyed the area and prepared the plat shown hereon, that said plat is correct and that all corner monuments as shown are in place.

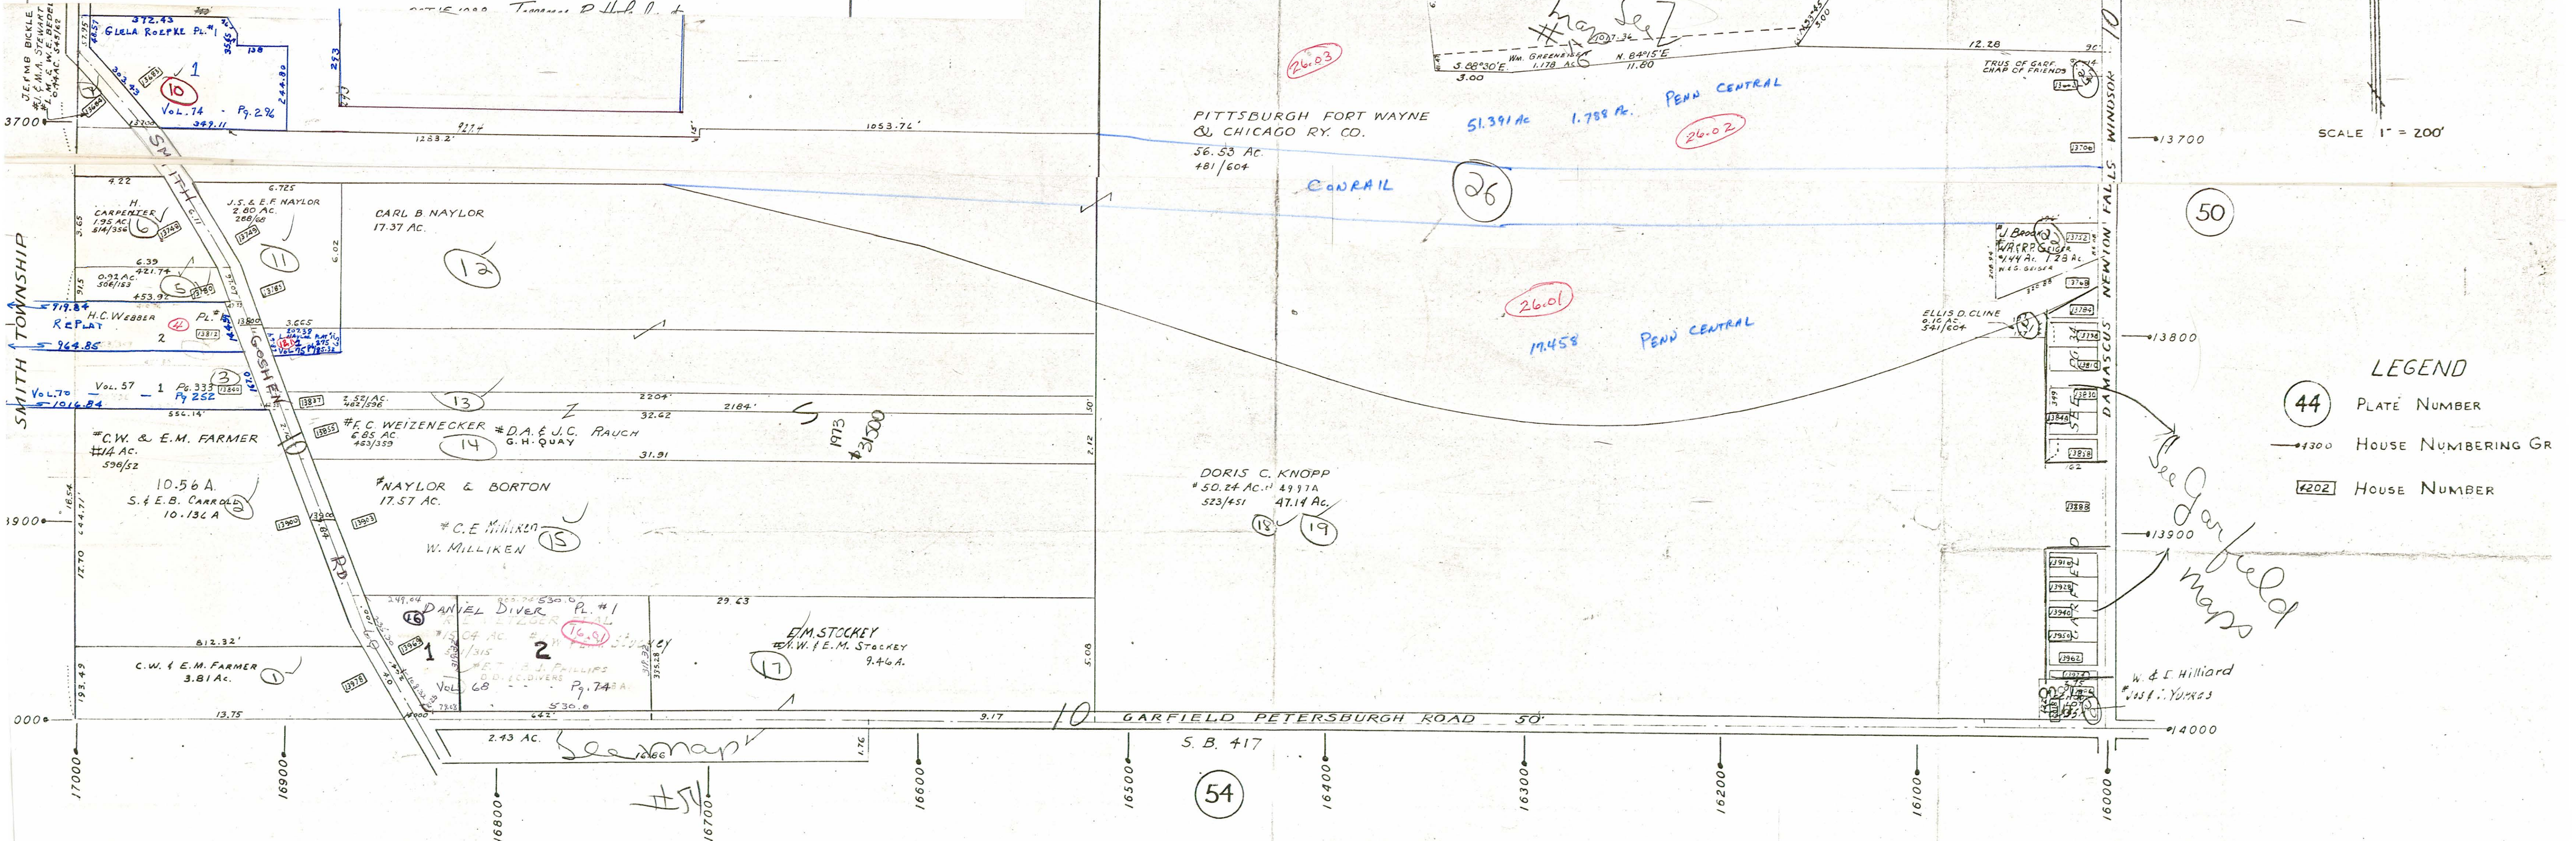

- LEGEND
- (44) PLATE NUMBER
  - 1300 HOUSE NUMBERING GR
  - 16202 HOUSE NUMBER