

GARFIELD

Scale 1" = 100'

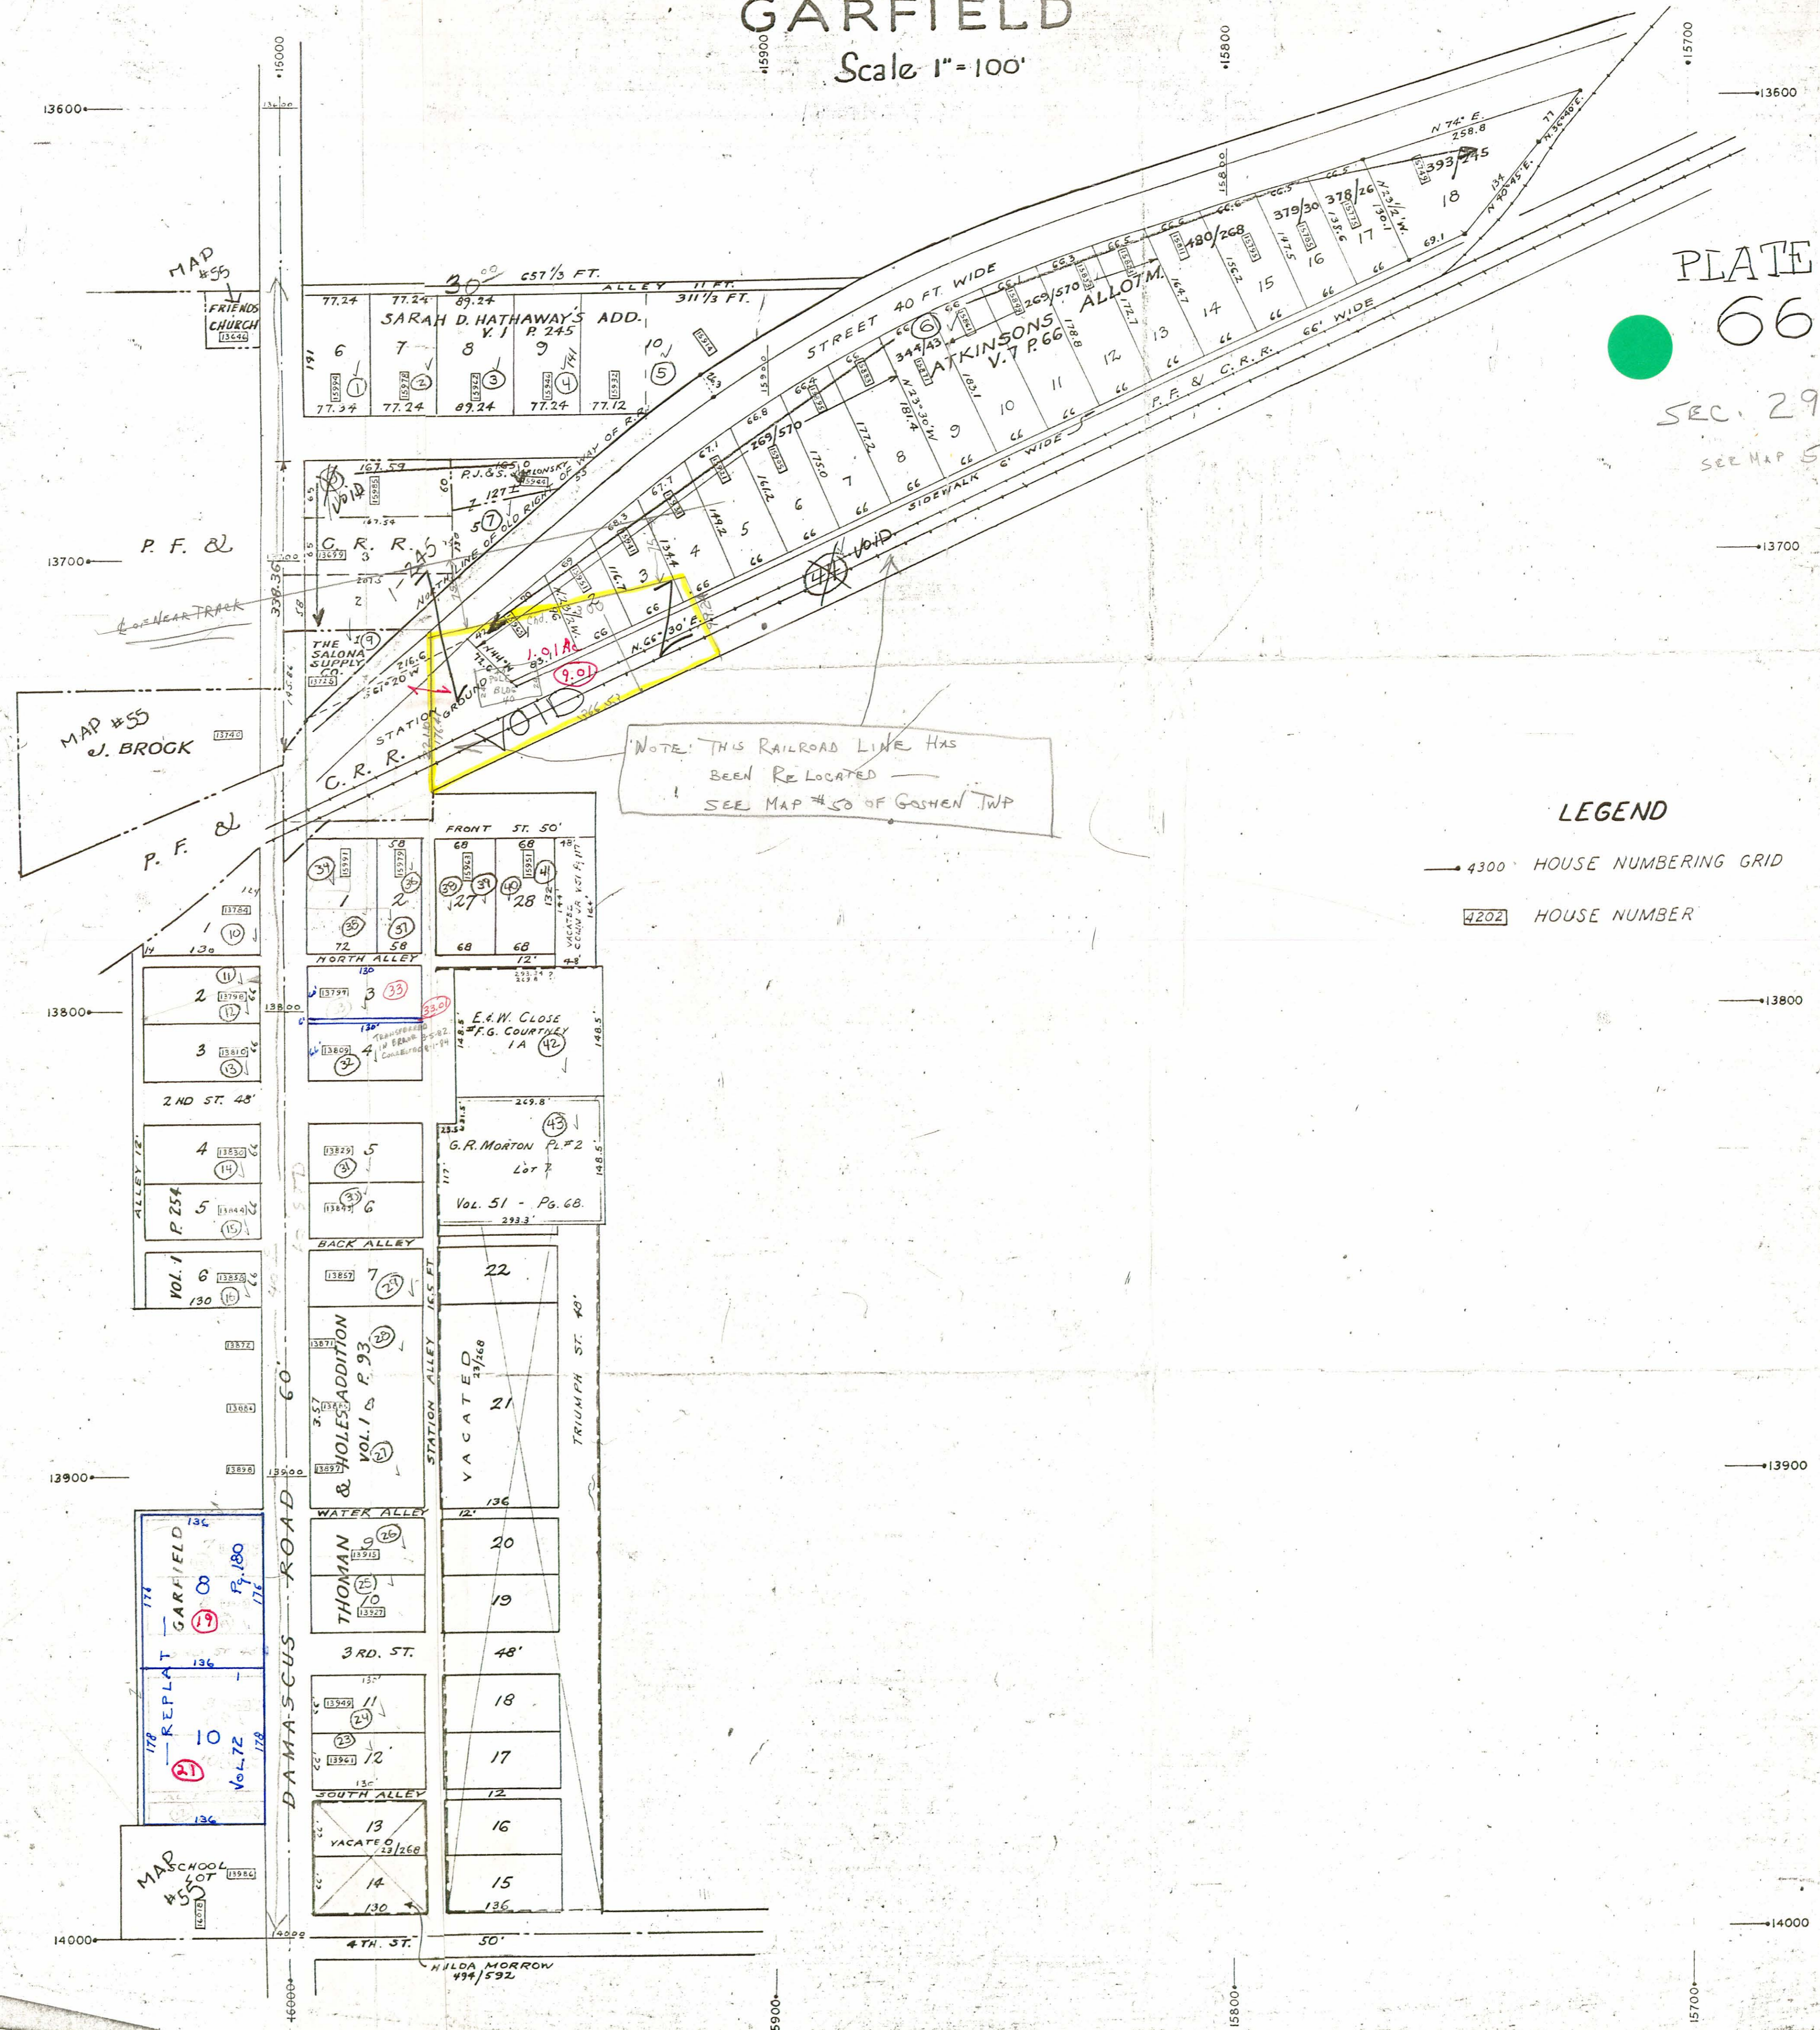


PLATE
66

SEC. 29
SEE MAP 50

LEGEND

- 4300 HOUSE NUMBERING GRID
- 4202 HOUSE NUMBER

NOTE: THIS RAILROAD LINE HAS
BEEN RELOCATED
SEE MAP #50 OF GOSHEN TWP

MAP #55
J. BROCK

MAP #55
FRIENDS
CHURCH

MAP
SCHOOL
LOT

REFLECTED
Rte. No. 5
017
018
019
020
021
022

30' 00" C&D 1/3 FT.
ALLEY 11 FT.
311 1/3 FT.
SARAH D. HATHAWAY'S ADD.
V. 1 P. 245

STREET 40 FT. WIDE
ATKINSONS
V. 7 P. 66
ALLOTM.

C. R. R.
STATION GR. 60'
VOID

FRONT ST. 50'
NORTH ALLEY

E. W. GLOSS
F. G. COURTNEY
1A

G. R. MORTON P. #2
Lot 7
Vol. 51 - Pg. 68

BACK ALLEY
THOMAN
VOL. 1 P. 93

WATER ALLEY
THOMAN
VOL. 1 P. 93

3RD. ST. 48'

SOUTH ALLEY
VACATED

4TH. ST. 50'
HILDA MORROW
494/592

2ND ST. 48'
P. 254
VOL. 1

DAMASCUS ROAD 60'
REPLAT
GARFIELD
F. 180
VOL. 72

P. F. &

P. F. &

P. F. &

P. F. &

P. F. &