

SECTION No. 26  
BELOIT VILLAGE  
SMITH TWP

OFFICE OF COUNTY ENGINEER  
MAHONING COUNTY COURT HOUSE  
YOUNGSTOWN, OHIO.

SCALE  
1" = 100'  
REVISED - FEB. 1931

LEGEND

- 44 PLAT NUMBER
- 4700 HOUSE NUMBERING GRID
- 4170 HOUSE NUMBER

12

8

10

13300

13400

13500

13600


13700

Section 27  
Section 26

14

Section 27  
Section 26

19000

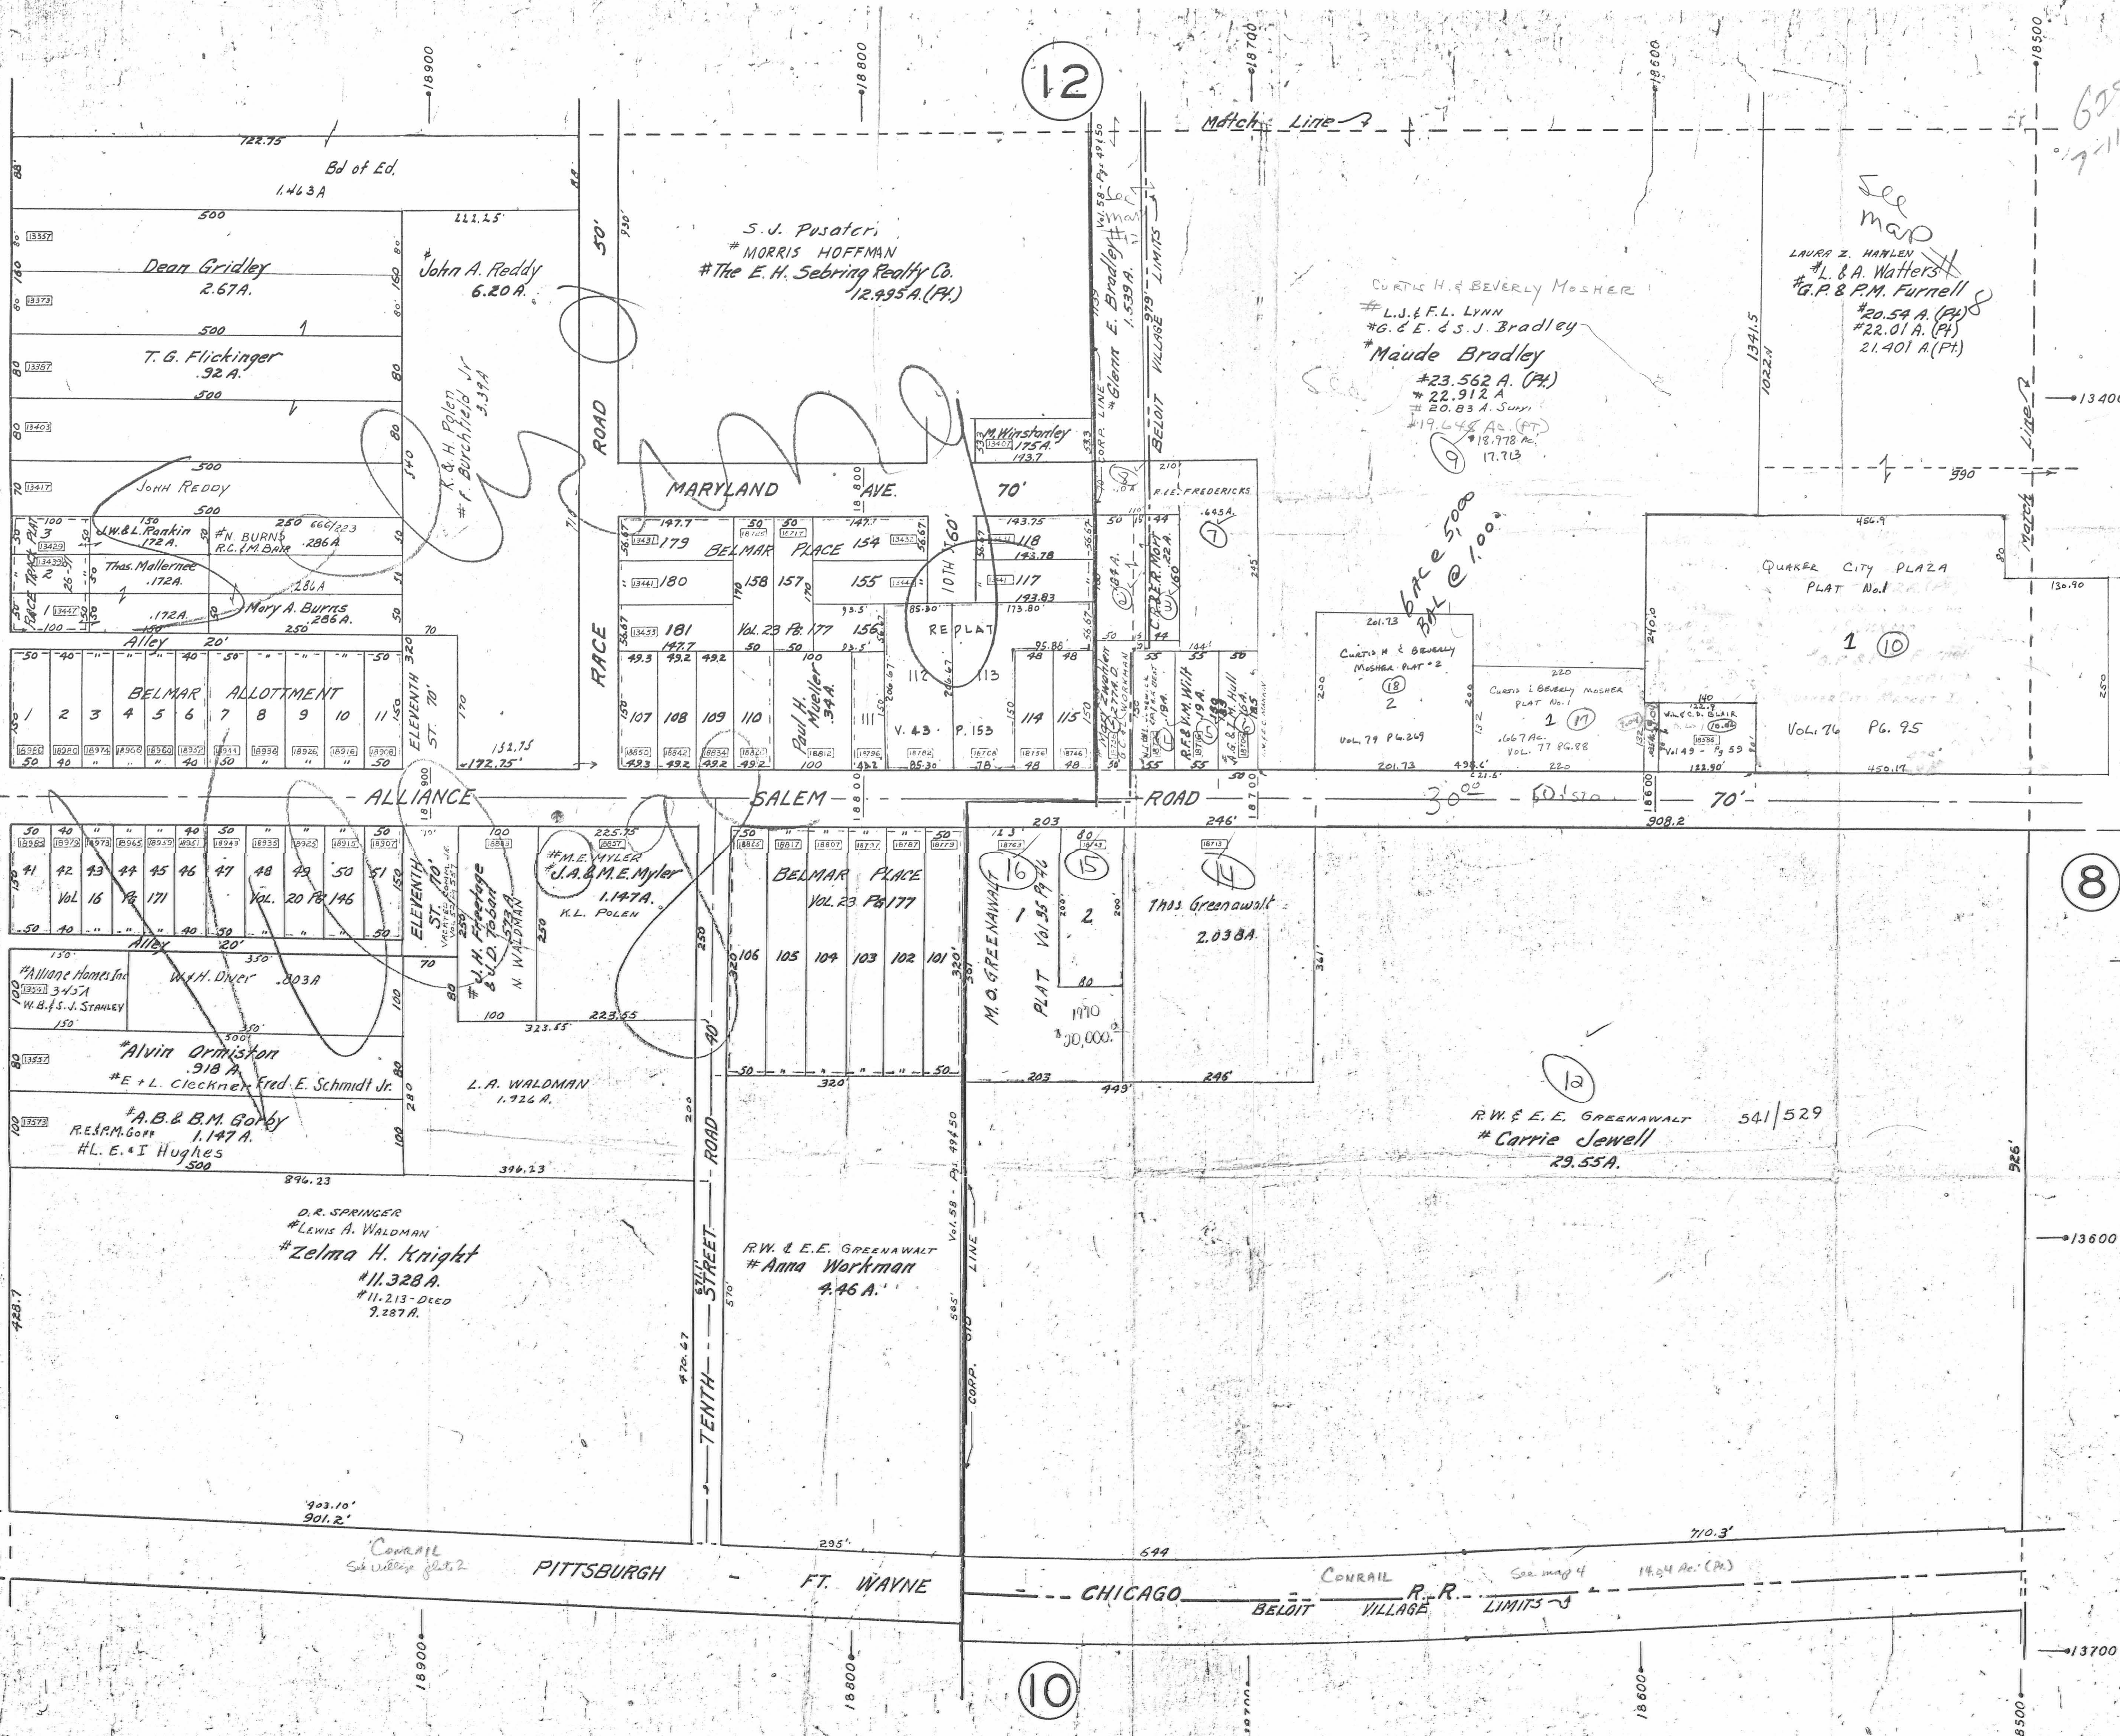

Match Line

Match Line

CURTIS H. & BEVERLY MOSHER  
#L.J. & F.L. LYNN  
#G. E. & S.J. Bradley  
#Maude Bradley  
#23.562 A. (Pt.)  
#22.912 A.  
#20.83 A. Surv.  
#19.645 A. (Pt.)  
#18.778 Ac.  
17.713

See map  
LAURA Z. HANLEY  
#L. & A. Watters  
#G.P. & P.M. Furnell  
#20.54 A. (Pt.)  
#22.01 A. (Pt.)  
21.401 A. (Pt.)

face 500  
at 100

QUAKER CITY PLAZA  
PLAT No. 1

1 10  
Vol. 76 Pg. 95

ROAD

SALEM

ALLIANCE

ELEVENTH ST.

TENTH STREET

ELEVENTH ST.

TENTH STREET

ST.

TWELFTH

PITTSBURGH

FT. WAYNE

CHICAGO

CONRAIL  
BELOIT VILLAGE

R.R.  
LIMITS

See map 4

14.04 Ac. (Pt.)

Comrail  
Sub village plat 2

13700

18600

18800

18900

18500

18600

18700

18800

18900