


OFFICE OF COUNTY ENGINEER  
MAHONING COUNTY COURT HOUSE  
YOUNGSTOWN, OHIO

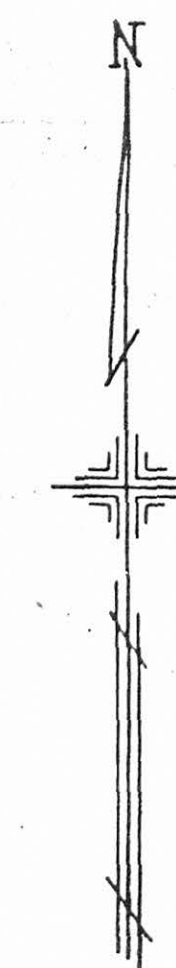

SCALE  
1" = 100'  
REVISED - FEB. 1951


LEGEND

- (21) PLATE NUMBER
- 4700 HOUSE NUMBERING GRID
- 4170 HOUSE NUMBER

85

18

14

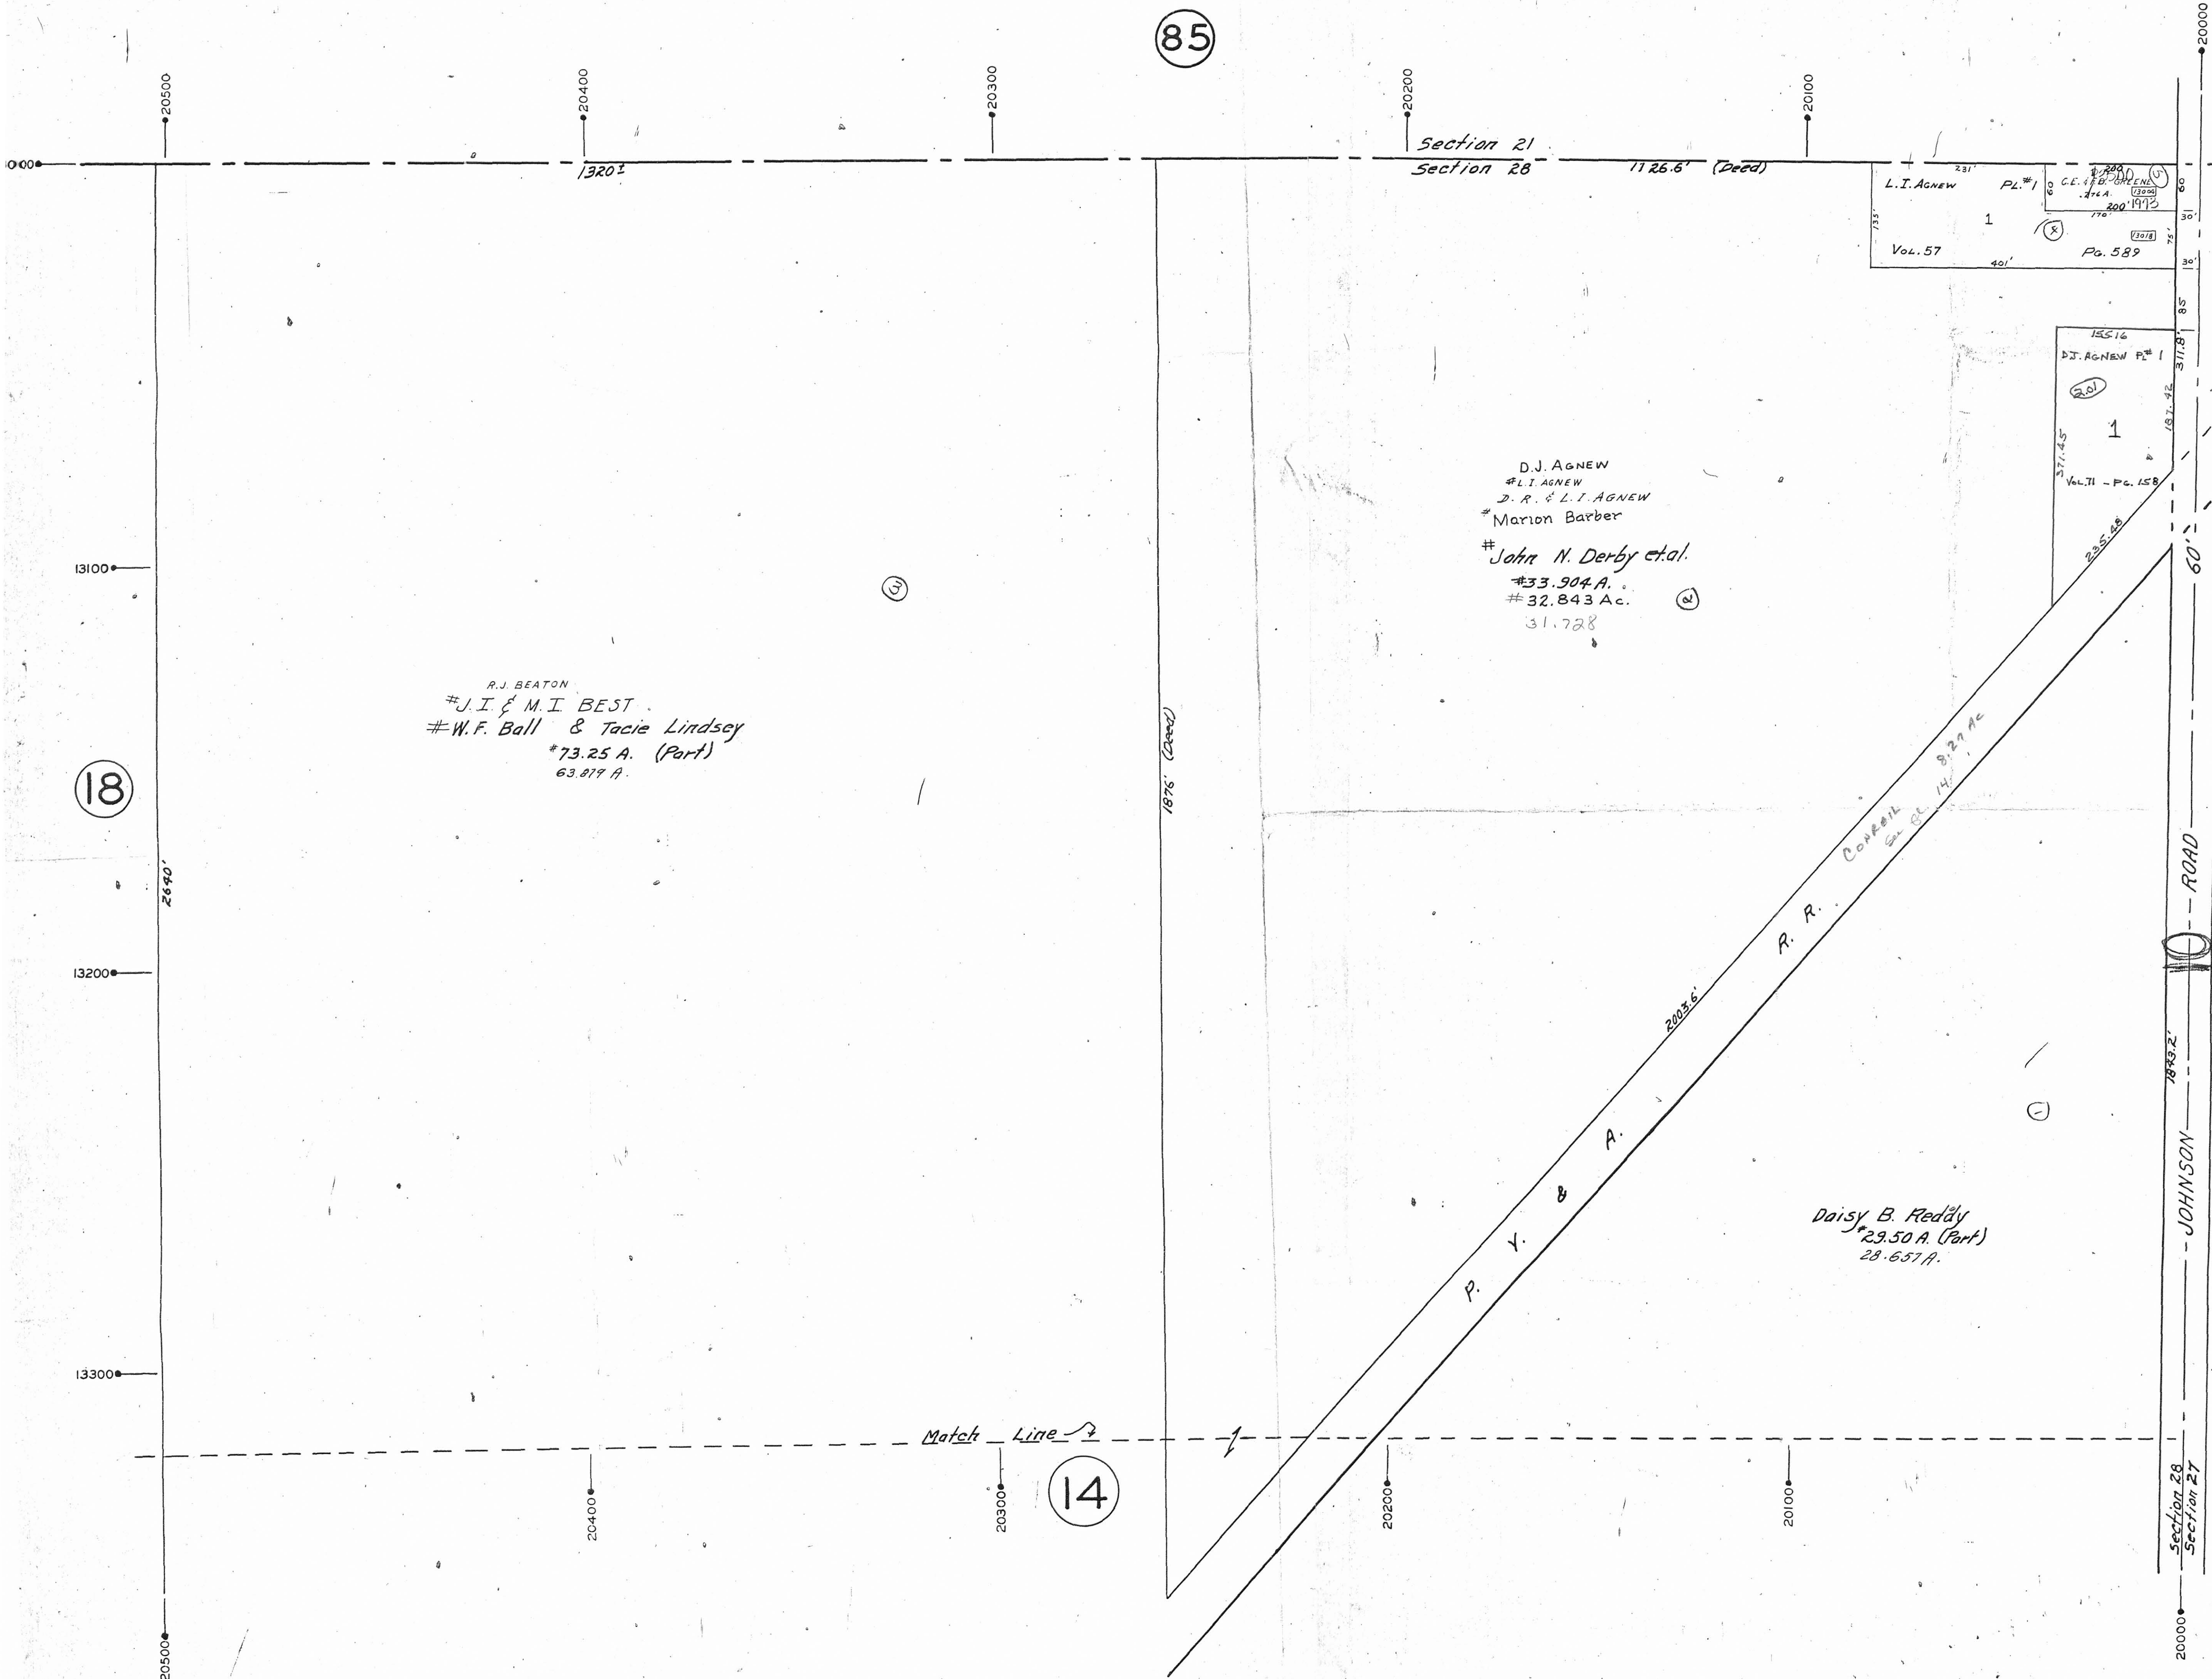

Section 21  
Section 28  
1726.6' (Dead)

L.I. Agnew PL. #1  
Vol. 57  
Pg. 589

D.J. Agnew PL. #1  
Vol. 71 - Pg. 158

D.J. Agnew  
#L.I. Agnew  
D. R. & L.I. Agnew  
# Marion Barber  
# John N. Derby et al.  
#33.904 A.  
#32.843 Ac.  
31.728

R.J. BEATON  
#J.I. & M.I. BEST  
#W.F. Ball & Tacie Lindsey  
#73.25 A. (Part)  
63.877 A.

Daisy B. Reddy  
#23.50 A. (Part)  
28.657 A.

ROAD  
JOHNSON ROAD