

PLATE 43
SECTION No. 33


SMITH TWP.

OFFICE OF COUNTY ENGINEER
MAHONING COUNTY COURT HOUSE
YOUNGSTOWN, OHIO

SCALE
1" = 100'
REVISED - FEB. 1951

LEGEND

- (21) PLATE NUMBER
- 4700 HOUSE NUMBERING GRID
- 4170 HOUSE NUMBER

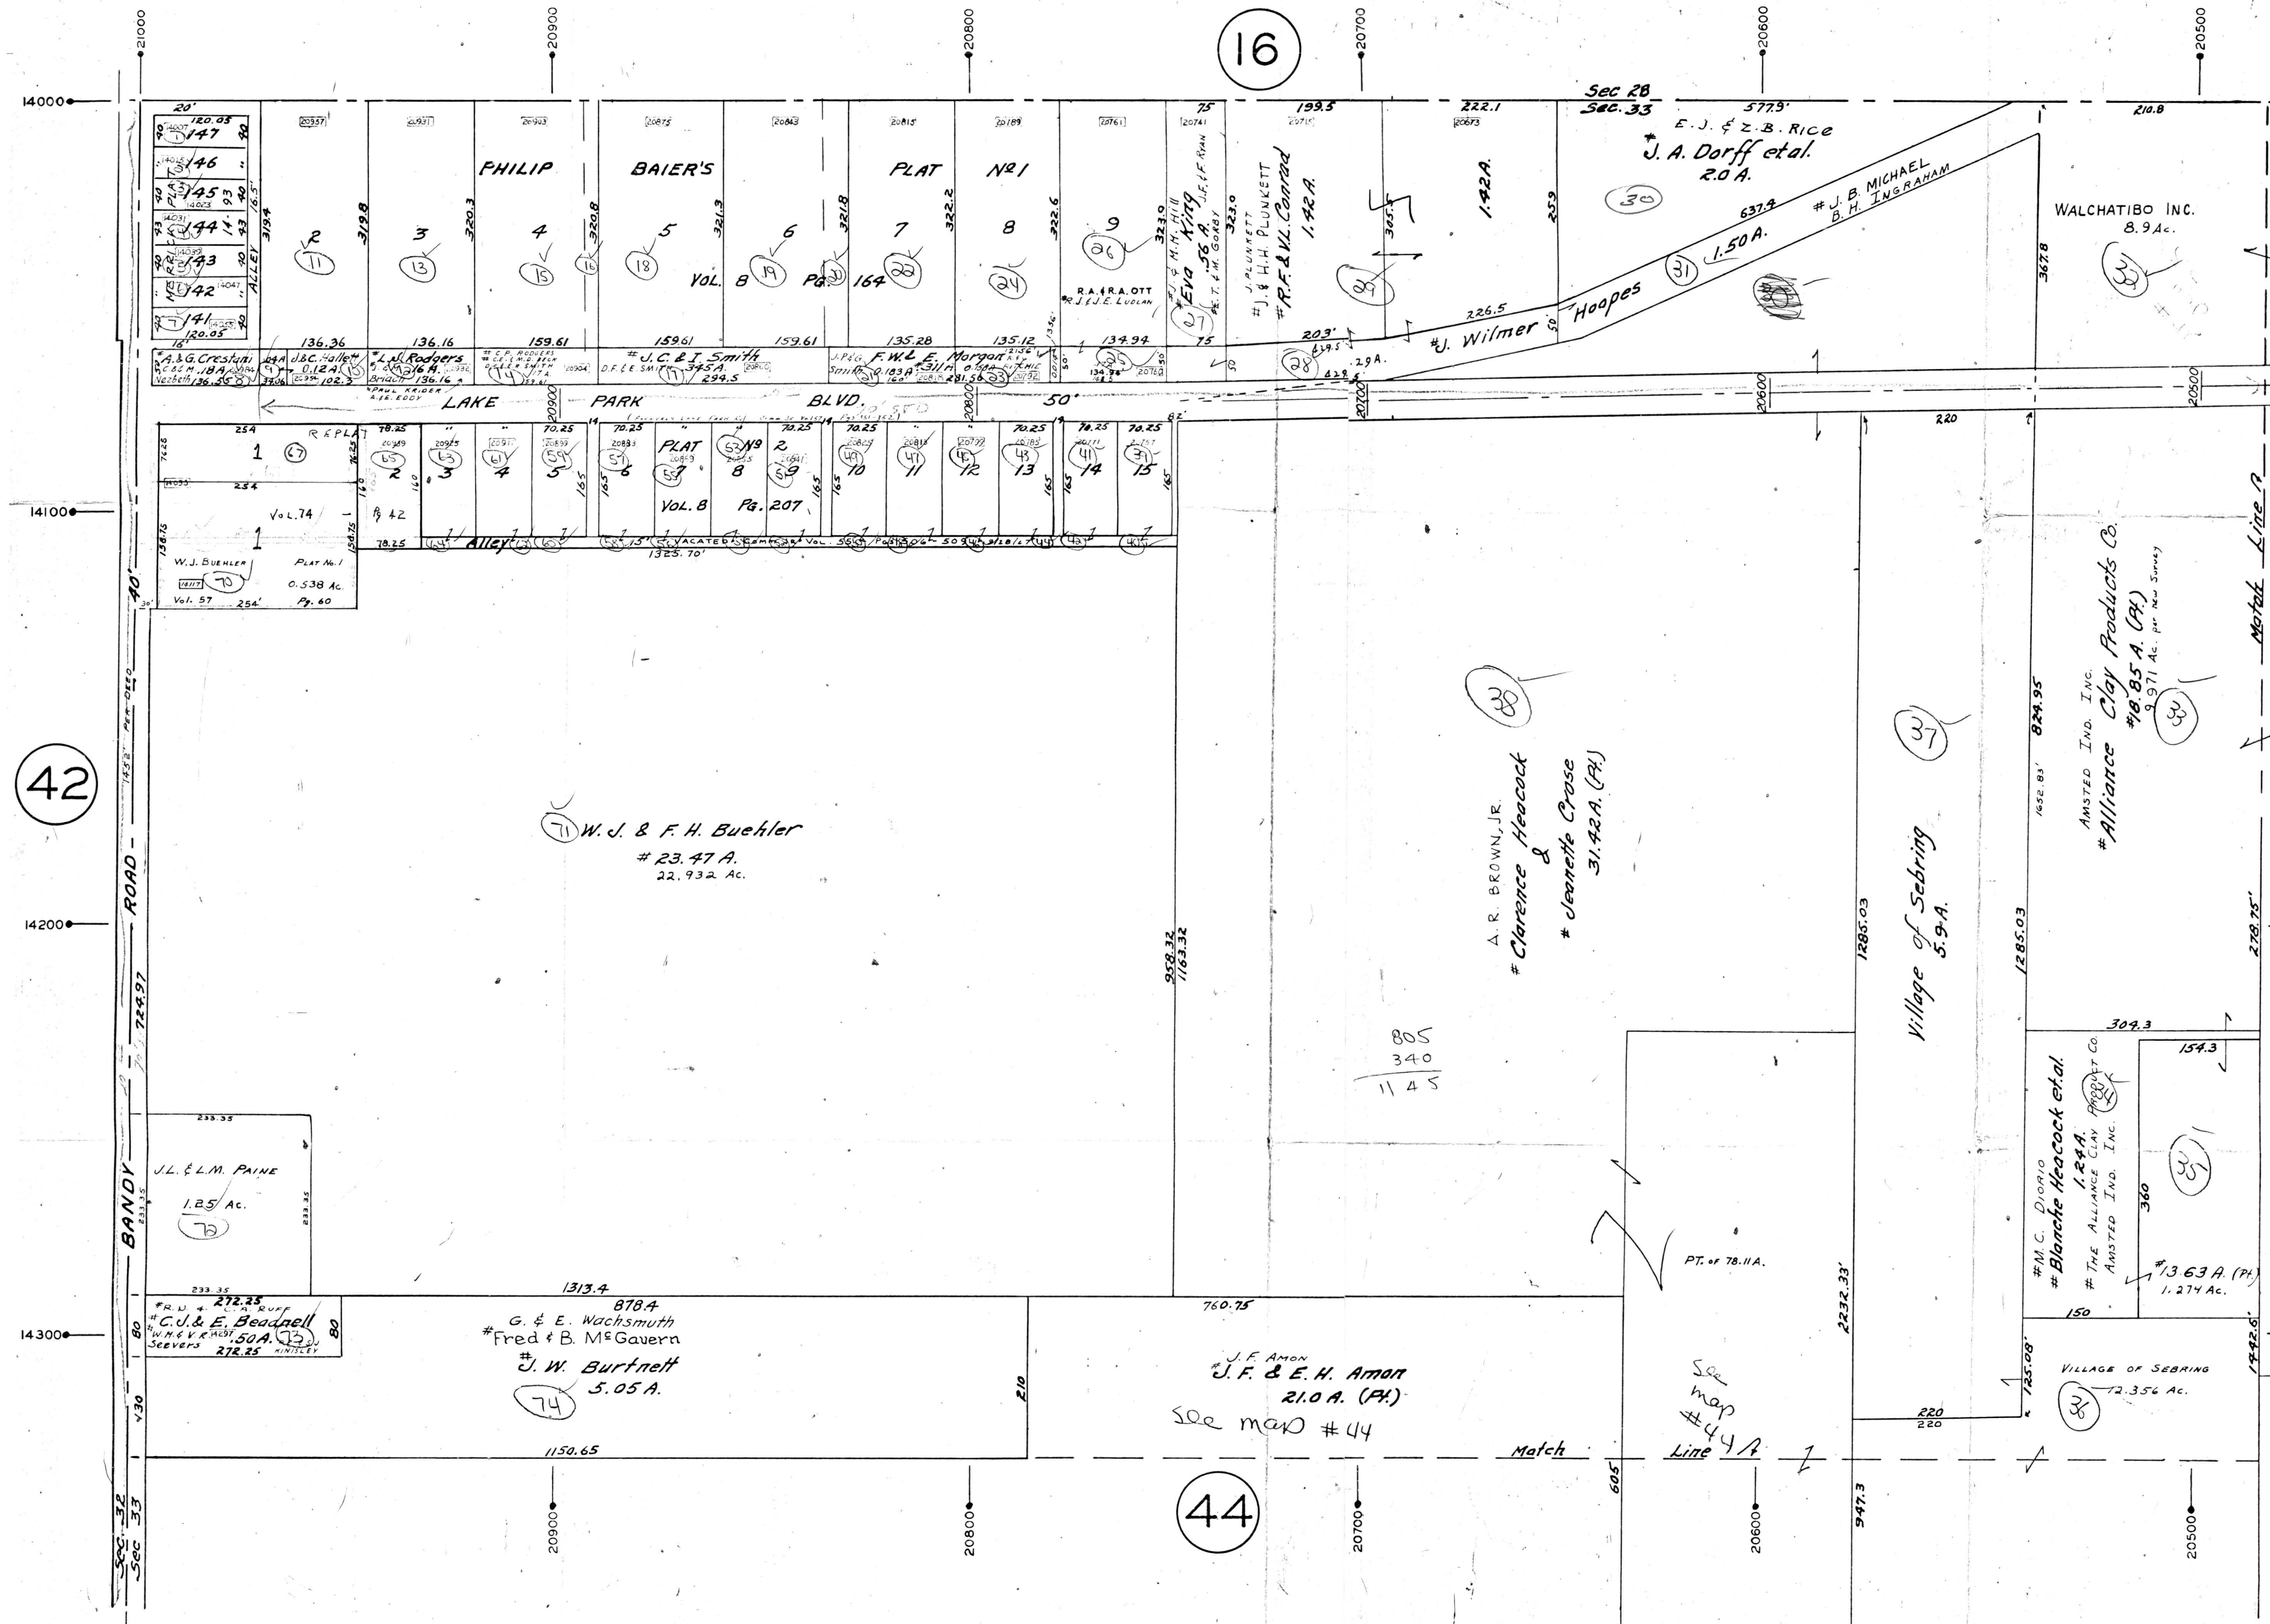

16

42

44

48

GTS
7-11-06

805
340
1145

See map #44
Line

Village of Sebring
5.9 A.

Alliance Clay Products Co.
18.85 A. (PH)
9.971 Ac. per New Survey

M.C. Diorio
Blanche Heacock et al.
1.24 A.
THE ALLIANCE CLAY PRODUCT CO.
AMSTED IND. INC.
13.63 A. (PH)
1.214 Ac.

A.R. BROWN, JR.
Clarence Heacock & Jeannette Crose
31.42 A. (PH)

J.F. AMON
J.F. & E.H. AMON
21.0 A. (PH)
See map #44

G. & E. Wachsmuth
Fred & B. M^e Gavern
J.W. Burtnett
5.05 A.

W.J. & F.H. Buehler
23.47 A.
22.932 Ac.

J.L. & L.M. PAINE
1.25 Ac.

R.D. + L.M. RUFF
C.U. & E. Beadnell
W.H. & V.R. SEEVERS
50 A.

WALCHATIBO INC.
8.94 Ac.

E.J. & Z.B. RICE
J.A. Dorff et al.
2.0 A.

J.B. MICHAEL
B.H. INGRAMAM

J. Wilmer

R.A. (R.A.) OTT
J.J.E. LULIAN

J. & M.M. HILL
J. & H.H. PLUNKETT
R.F. & V.L. CONRAD

J.P. & F.W.L.E. MORGAN

J.C. & I. SMITH

L.M. RODGERS

A. & G. CRESTANI

147
146
145
144
143
142
141
140