


PLATE 72

SECTION No. 24

615 7-12-06

SMITH TWP.

12700  
OFFICE OF COUNTY ENGINEER  
MAHONING COUNTY COURT HOUSE  
YOUNGSTOWN, OHIO

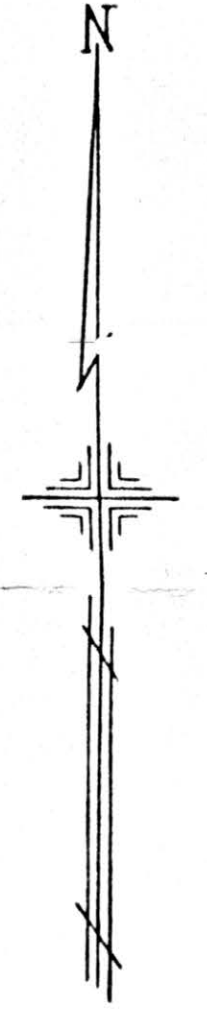

SCALE  
1" = 100'  
REVISED - FEB. 1951

67

LEGEND

(21) PLATE NUMBER

4700 HOUSE NUMBERING GRID

4170 HOUSE NUMBER

71

Match Line

# INDUSTRIAL FEDERAL SAVINGS & Loan Assoc. of Mahoning  
# W.S. & C. STACKHOUSE  
# L.A. & C.J. MUNIZ  
# P.E. MAP # 71  
# 435/317

SEE MAP # 71  
G.A. BYHAM  
# G.A. & M. STANLEY 324/278  
# 50A  
330  
300.0'

PHILLIP C. SHARP P.L. # 1  
# G.E. L...  
233  
300.0'

PC & C. Sharp  
# R.J. COIL et al.  
Vol. 70  
# 4  
# P. 18  
465.0'


G.A.  
7

See map # 71  
GA # RT. Dickson  
# H.M. & O.M. Lodge  
# C. M. Wise 239/604  
# 84.35 A. (PH)  
# 81.02 A. (PH)

C. & M. Taylor  
43A.  
507/339

6

1309.44' (Deed)

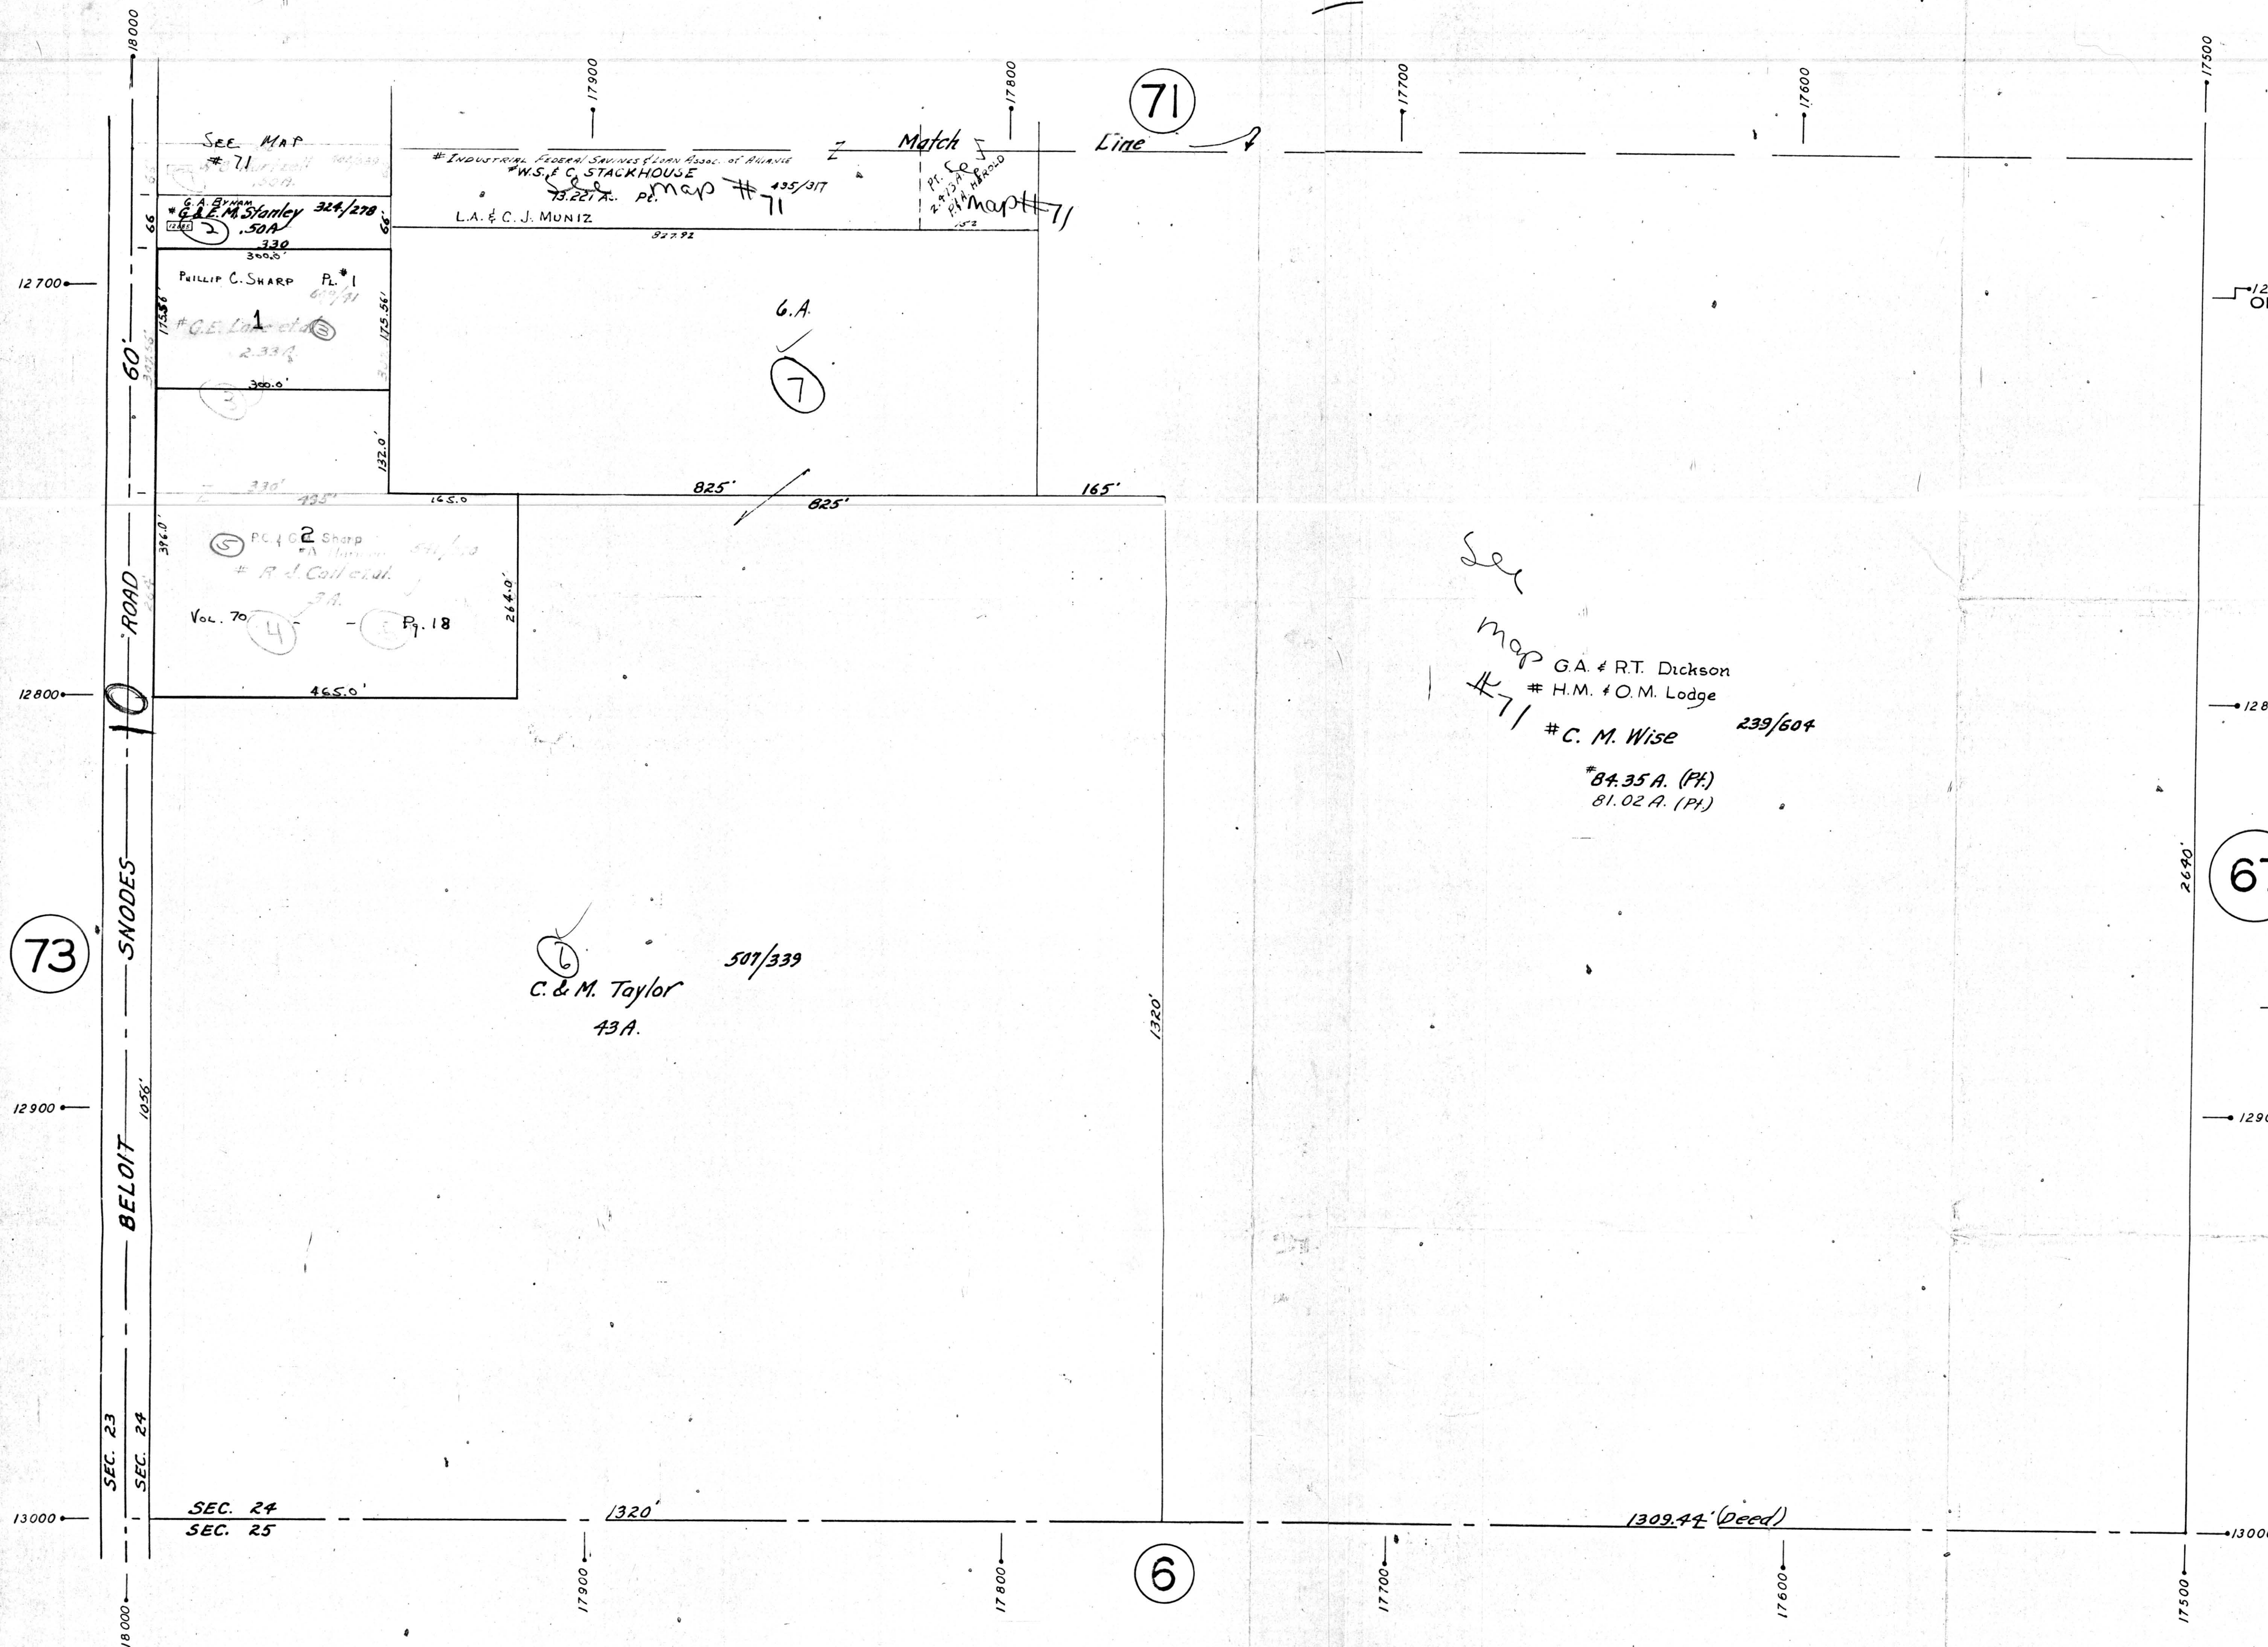

73

SEC. 24  
SEC. 25

SEC. 23  
SEC. 24