

PLATE 77
SECTION No. 23

SMITH TWP.
635
7-12-06
OFFICE OF COUNTY ENGINEER
MAHONING COUNTY COURT HOUSE
YOUNGSTOWN, OHIO



SCALE
1" = 100'

74




- LEGEND
- (21) PLATE NUMBER
 - 4700 HOUSE NUMBER
 - [4170] HOUSE NUMBER

76

R.W. & V.M. COURTNEY 405/188
G. & L. Hahlen
72 A. (Pt.)

See map #76

See map
W.T. & O.M. Kelley 533/381
76
* 79 A. (Pt.)
77.96 A.

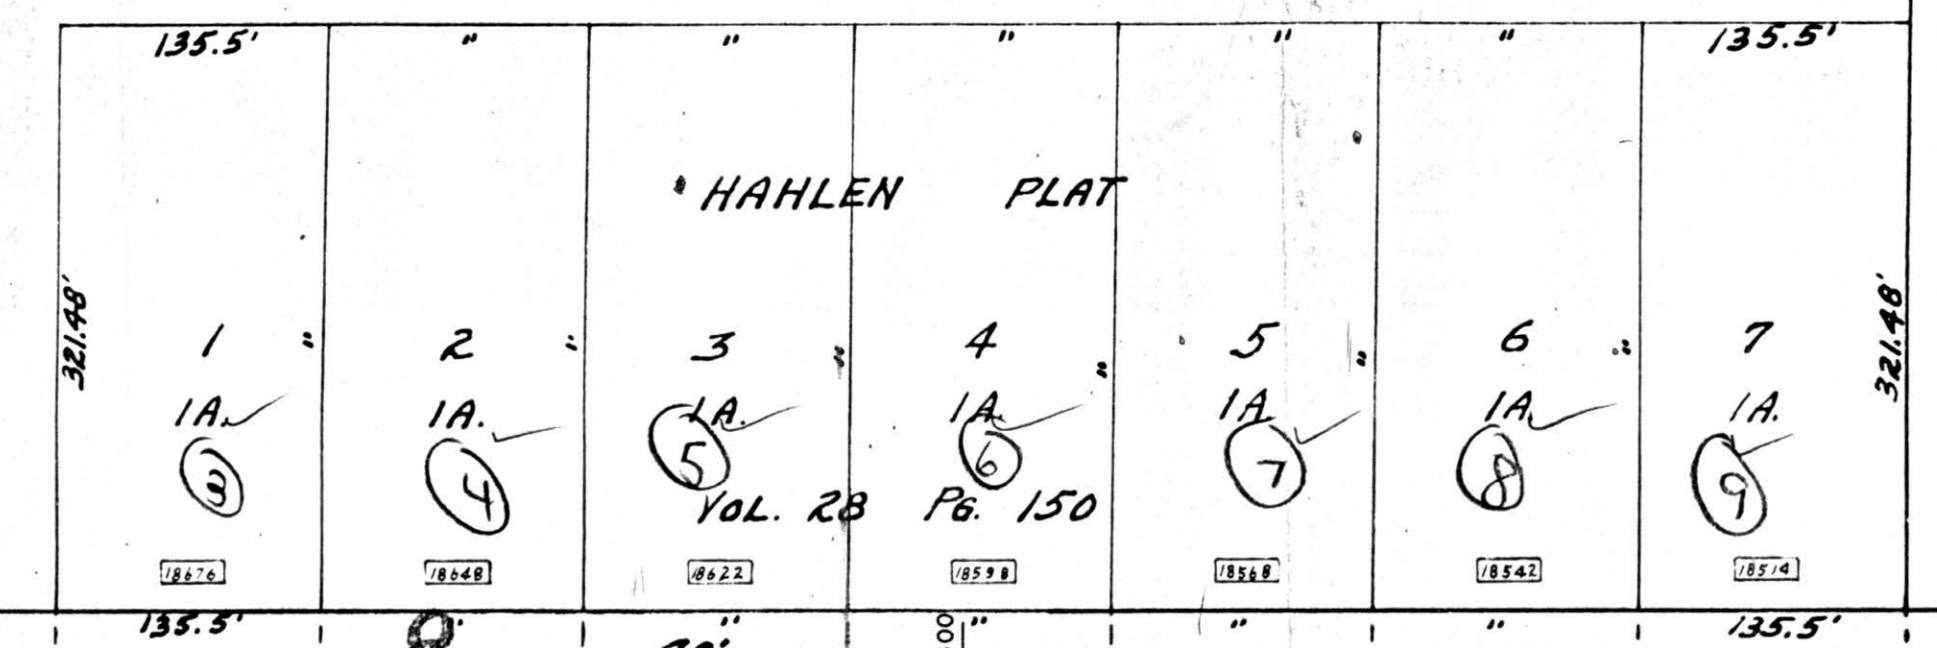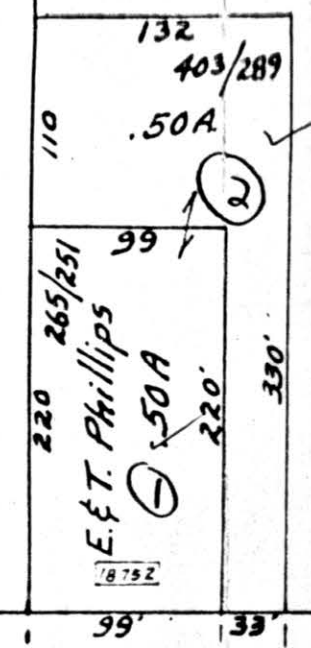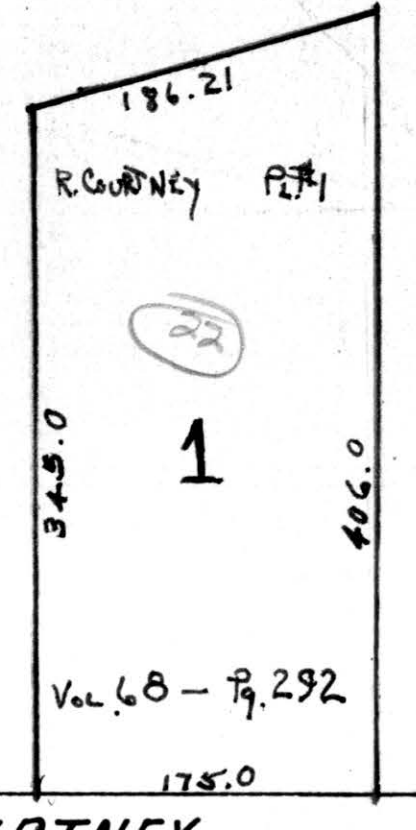

COURTNEY ROAD

G. Hahlen 397/100
56.5 A (Pt.)
50.706 Ac. (10)

78

STREET - ROAD - 60' - SEC. 22 - SEC. 23

TWELFTH - 10'

80

12300
12400
12500
12600
12700
19000

12300
18500
18600
18700
18800
18900
12500
12600
12700
19000

