

PLATE 97

SECTION No. 19

SMITH TWP.

OFFICE OF COUNTY ENGINEER
 MAHONING COUNTY COURT HOUSE
 YOUNGSTOWN, OHIO




96

LEGEND

- (21) PLATE NUMBER
- 4700 HOUSE NUMBERING GRID
- 4170 HOUSE NUMBER

98

Match Line

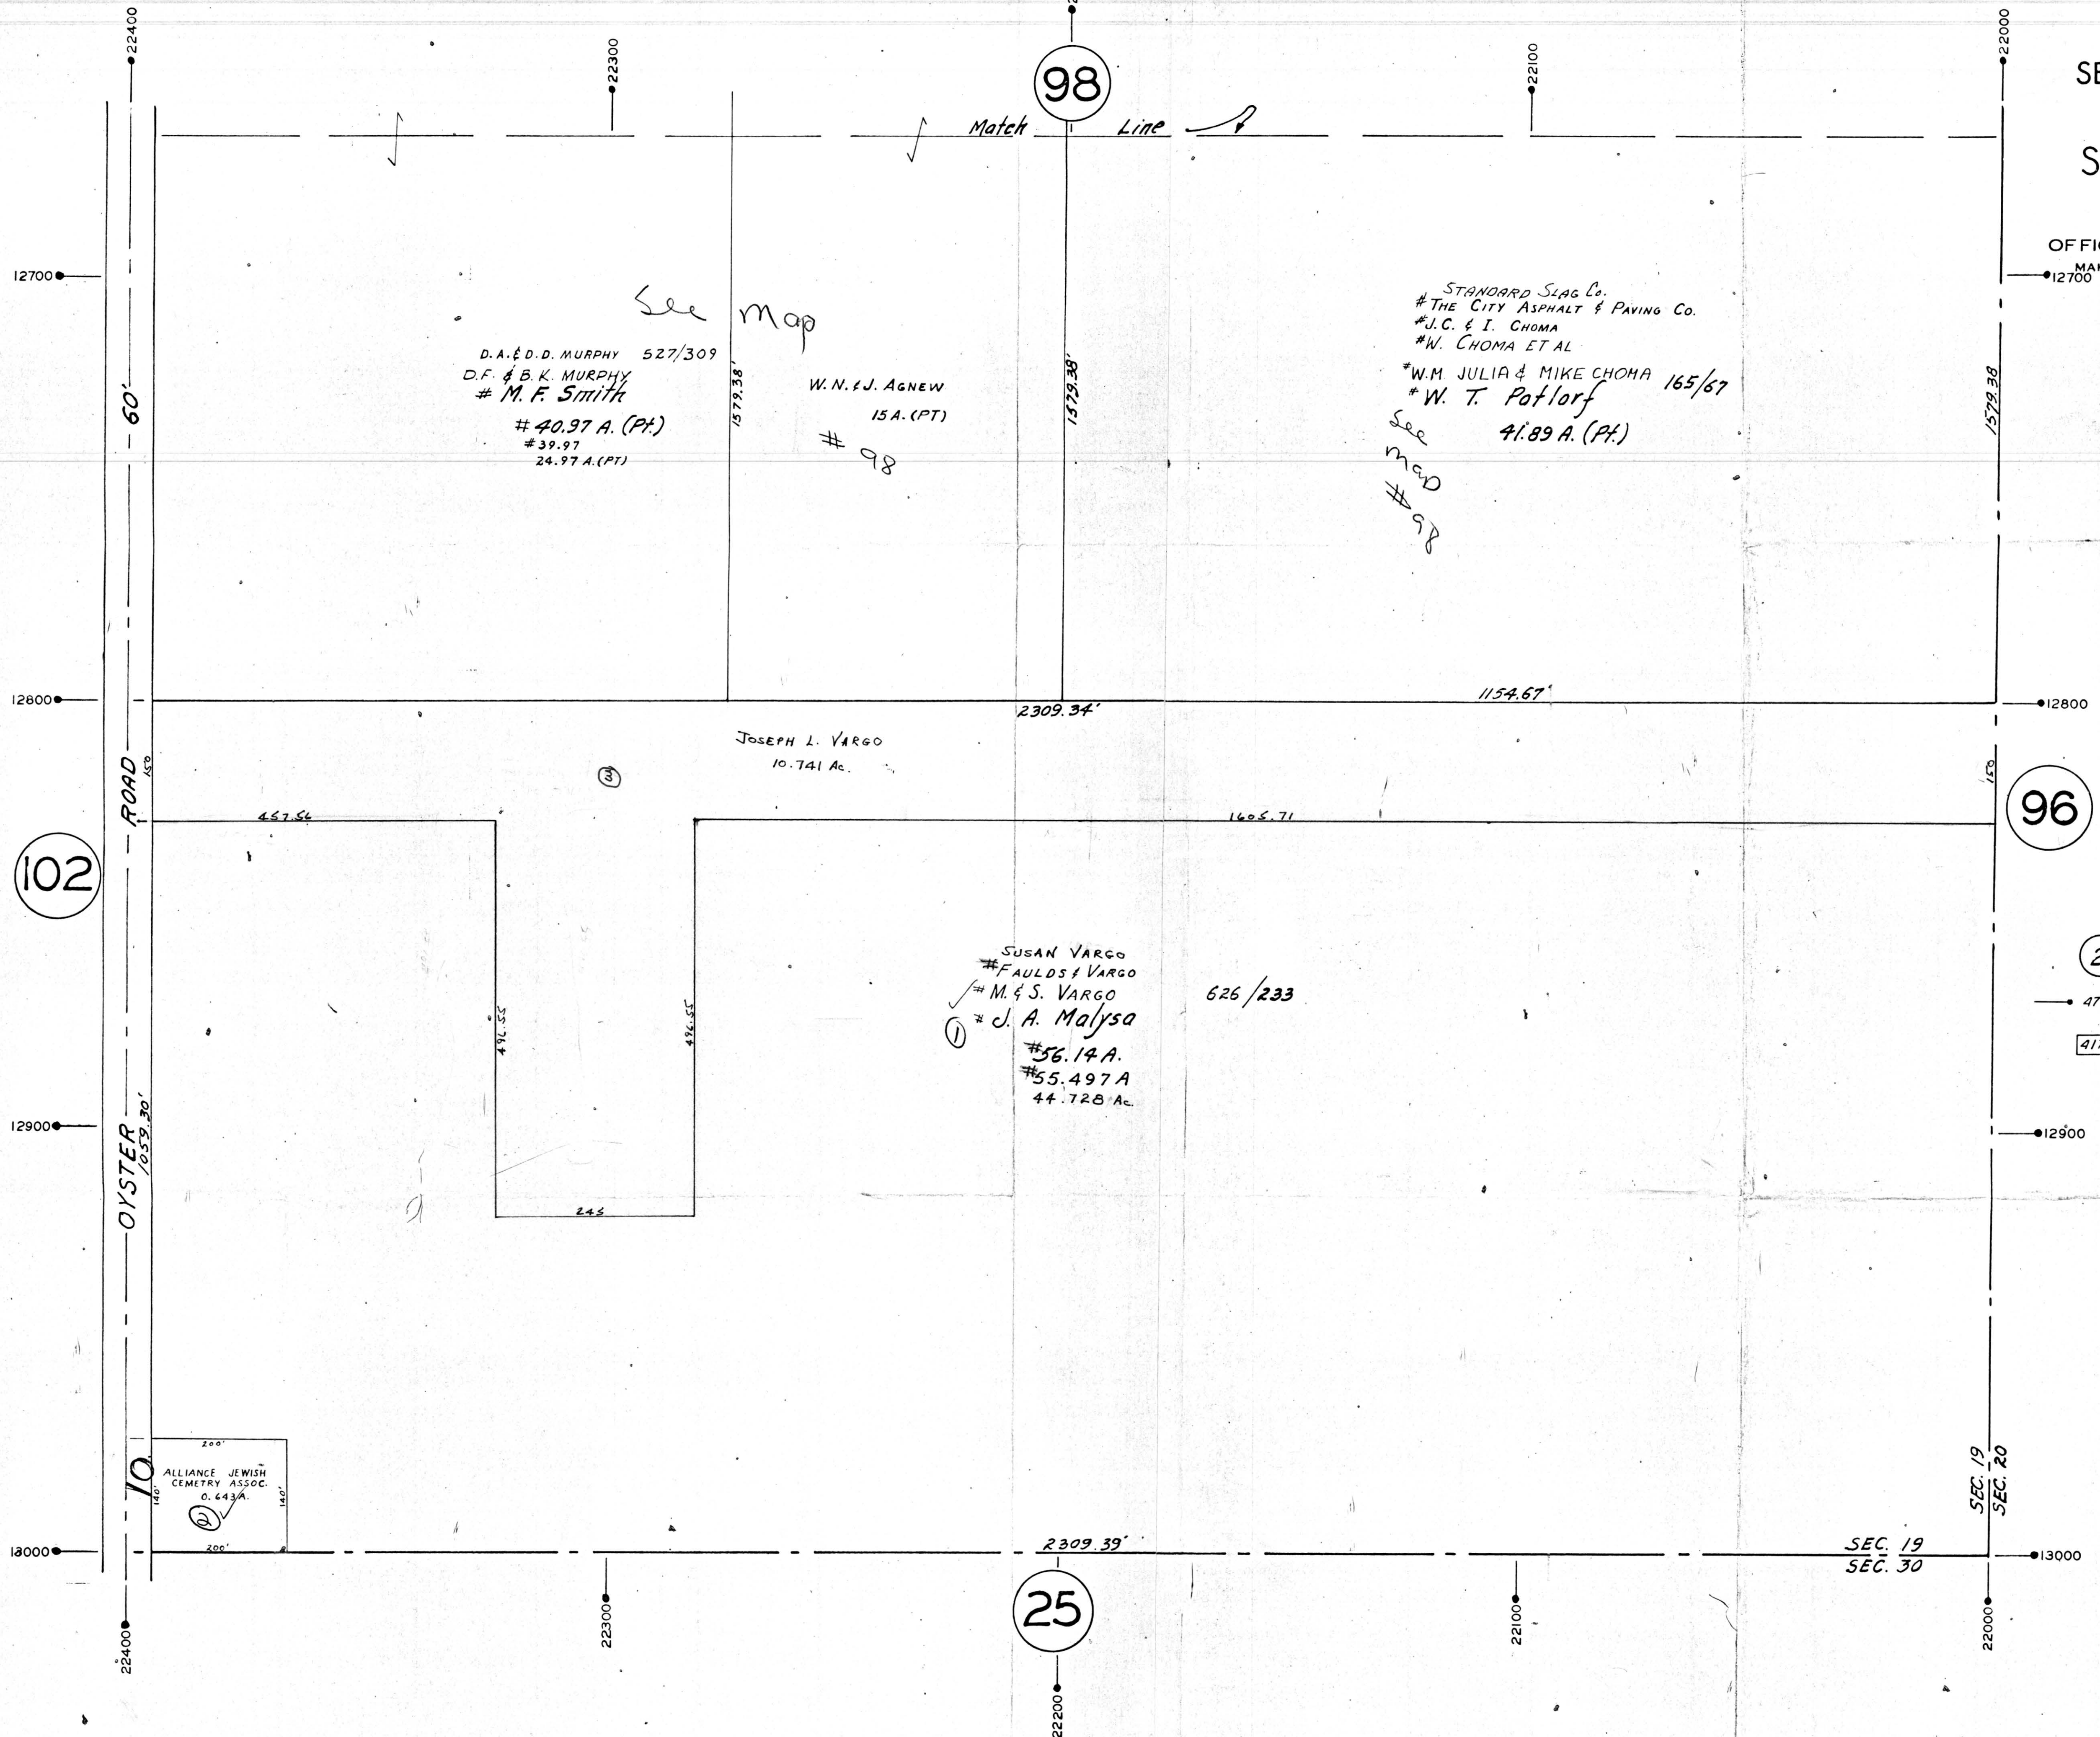

D.A. & D.D. MURPHY 527/309
 D.F. & B.K. MURPHY
 # M.F. Smith
 # 40.97 A. (PT)
 # 39.97
 24.97 A. (PT)

W.N.J. AGNEW
 15 A. (PT)
 # 98

STANDARD SLAG Co.
 # THE CITY ASPHALT & PAVING Co.
 # J.C. & I. CHOMA
 # W. CHOMA ET AL.
 # W.M. JULIA & MIKE CHOMA 165/87
 # W. T. Patlorf
 41.89 A. (PT)

JOSEPH L. VARGO
 10.741 Ac.

SUSAN VARGO
 # FAULDS VARGO
 # M. & S. VARGO
 # J. A. Malysa
 # 56.14 A.
 # 55.497 A
 44.728 Ac.

626/233

200'
 140'
 200'
 ALLIANCE JEWISH
 CEMETRY ASSOC.
 0.643 A.

25

SEC. 19
 SEC. 30

SEC. 19
 SEC. 20