


PLATE 104

SECTION No. 18

SMITH TWP.

OFFICE OF COUNTY ENGINEER
MAHONING COUNTY COURT HOUSE
YOUNGSTOWN, OHIO

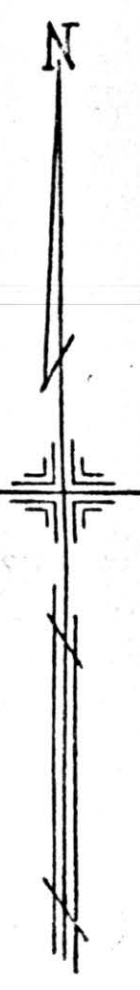

SCALE
1" = 100'

107

LEGEND

21


PLATE NUMBER

4700

HOUSE NUMBERING GRID

4170

HOUSE NUMBER

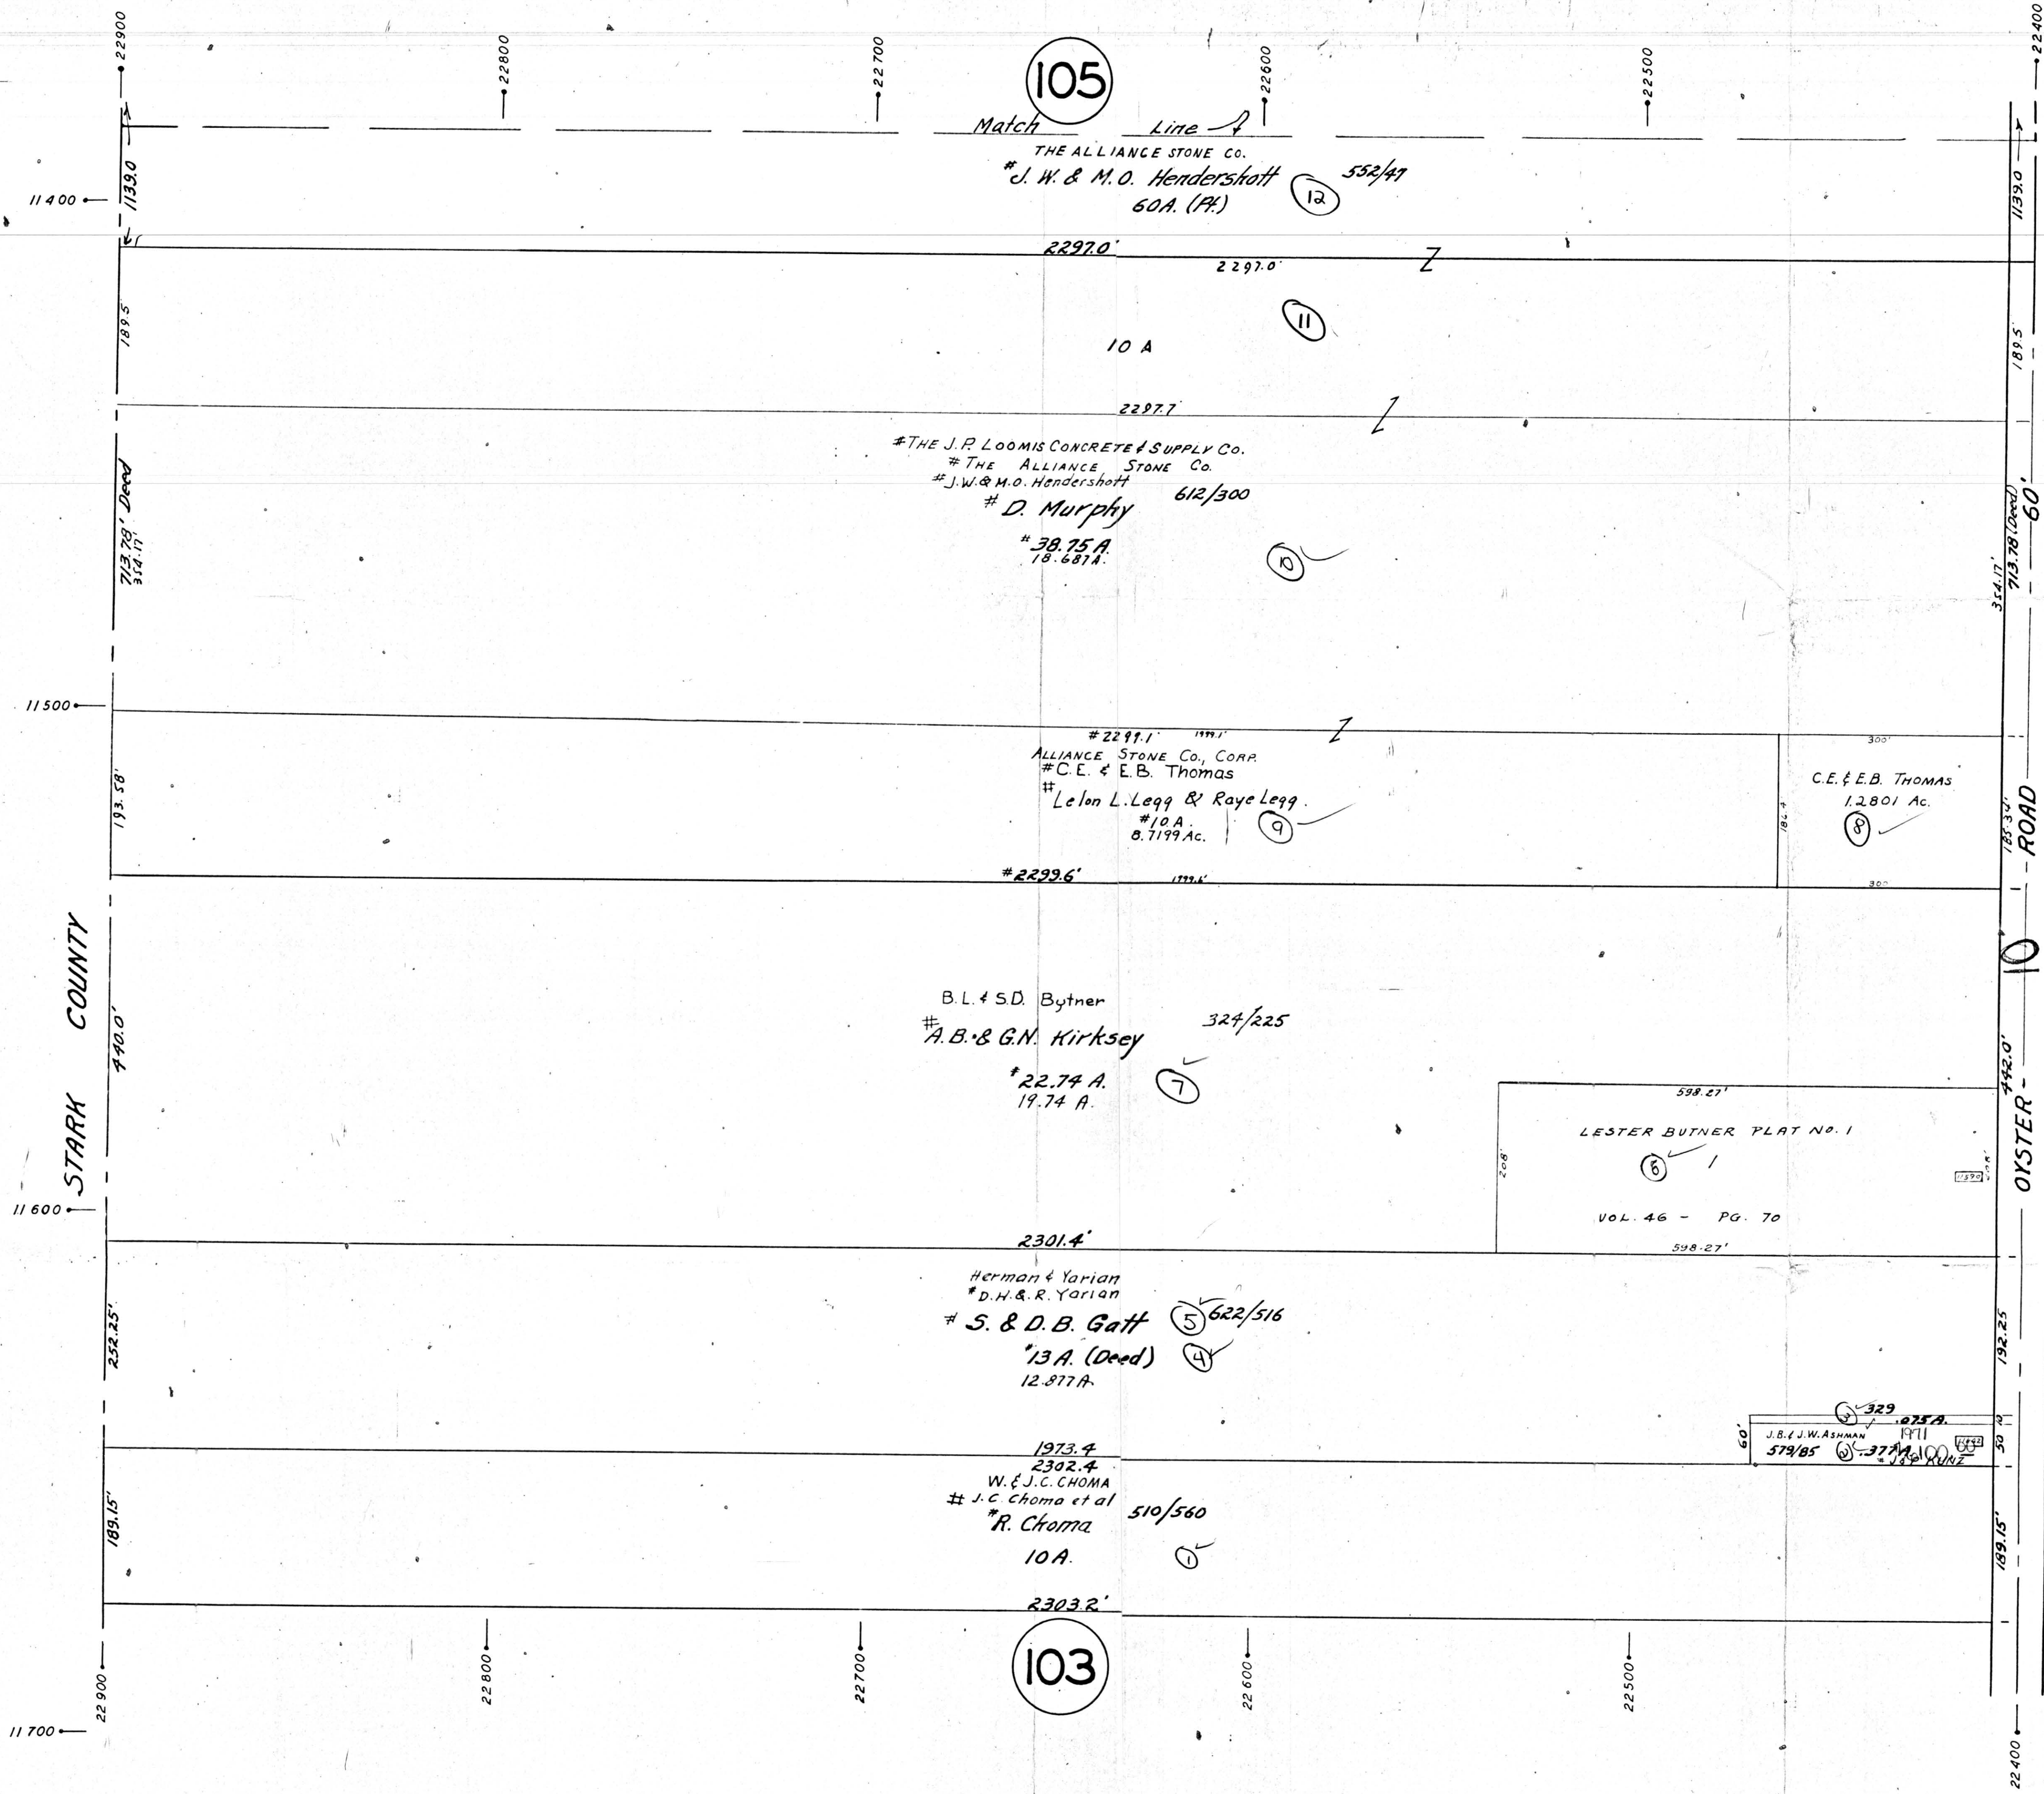

105

Match Line

THE ALLIANCE STONE CO.
J. W. & M. O. Henderskott
60 A. (PK.)

10 A

THE J. P. LOOMIS CONCRETE & SUPPLY CO.
THE ALLIANCE STONE CO.
J. W. & M. O. Henderskott
D. Murphy
612/300
39.75 A
18.681 A.

2299.1
ALLIANCE STONE CO., CORP.
C. E. & E. B. Thomas
Lelon L. Legg & Raye Legg.
10 A
8.7199 Ac.

C. E. & E. B. THOMAS
1.2801 Ac.

B. L. & S. D. Bytner
A. B. & G. N. Kirksey
22.74 A
19.74 A.

LESTER BUTNER PLAT NO. 1

VOL. 46 - PG. 70

Herman & Yarian
D. H. & R. Yarian
S. & D. B. Gatt
13 A. (Deed)

1973.4
2302.4
W. & J. C. CHOMA
J. C. Choma et al
R. Choma
10 A.

103

STARK COUNTY

ROAD
OYSTER