

110  
PLATE 110

SECTION No. 17

635  
7-12-06

SMITH TWP.

OFFICE OF COUNTY ENGINEER  
MAHONING COUNTY COURT HOUSE  
YOUNGSTOWN, OHIO




SCALE  
1" = 100'  
REVISED - FEB. 1951

113

LEGEND

- (21) PLATE NUMBER
- 4700 HOUSE NUMBERING GRID
- 4170 HOUSE NUMBER

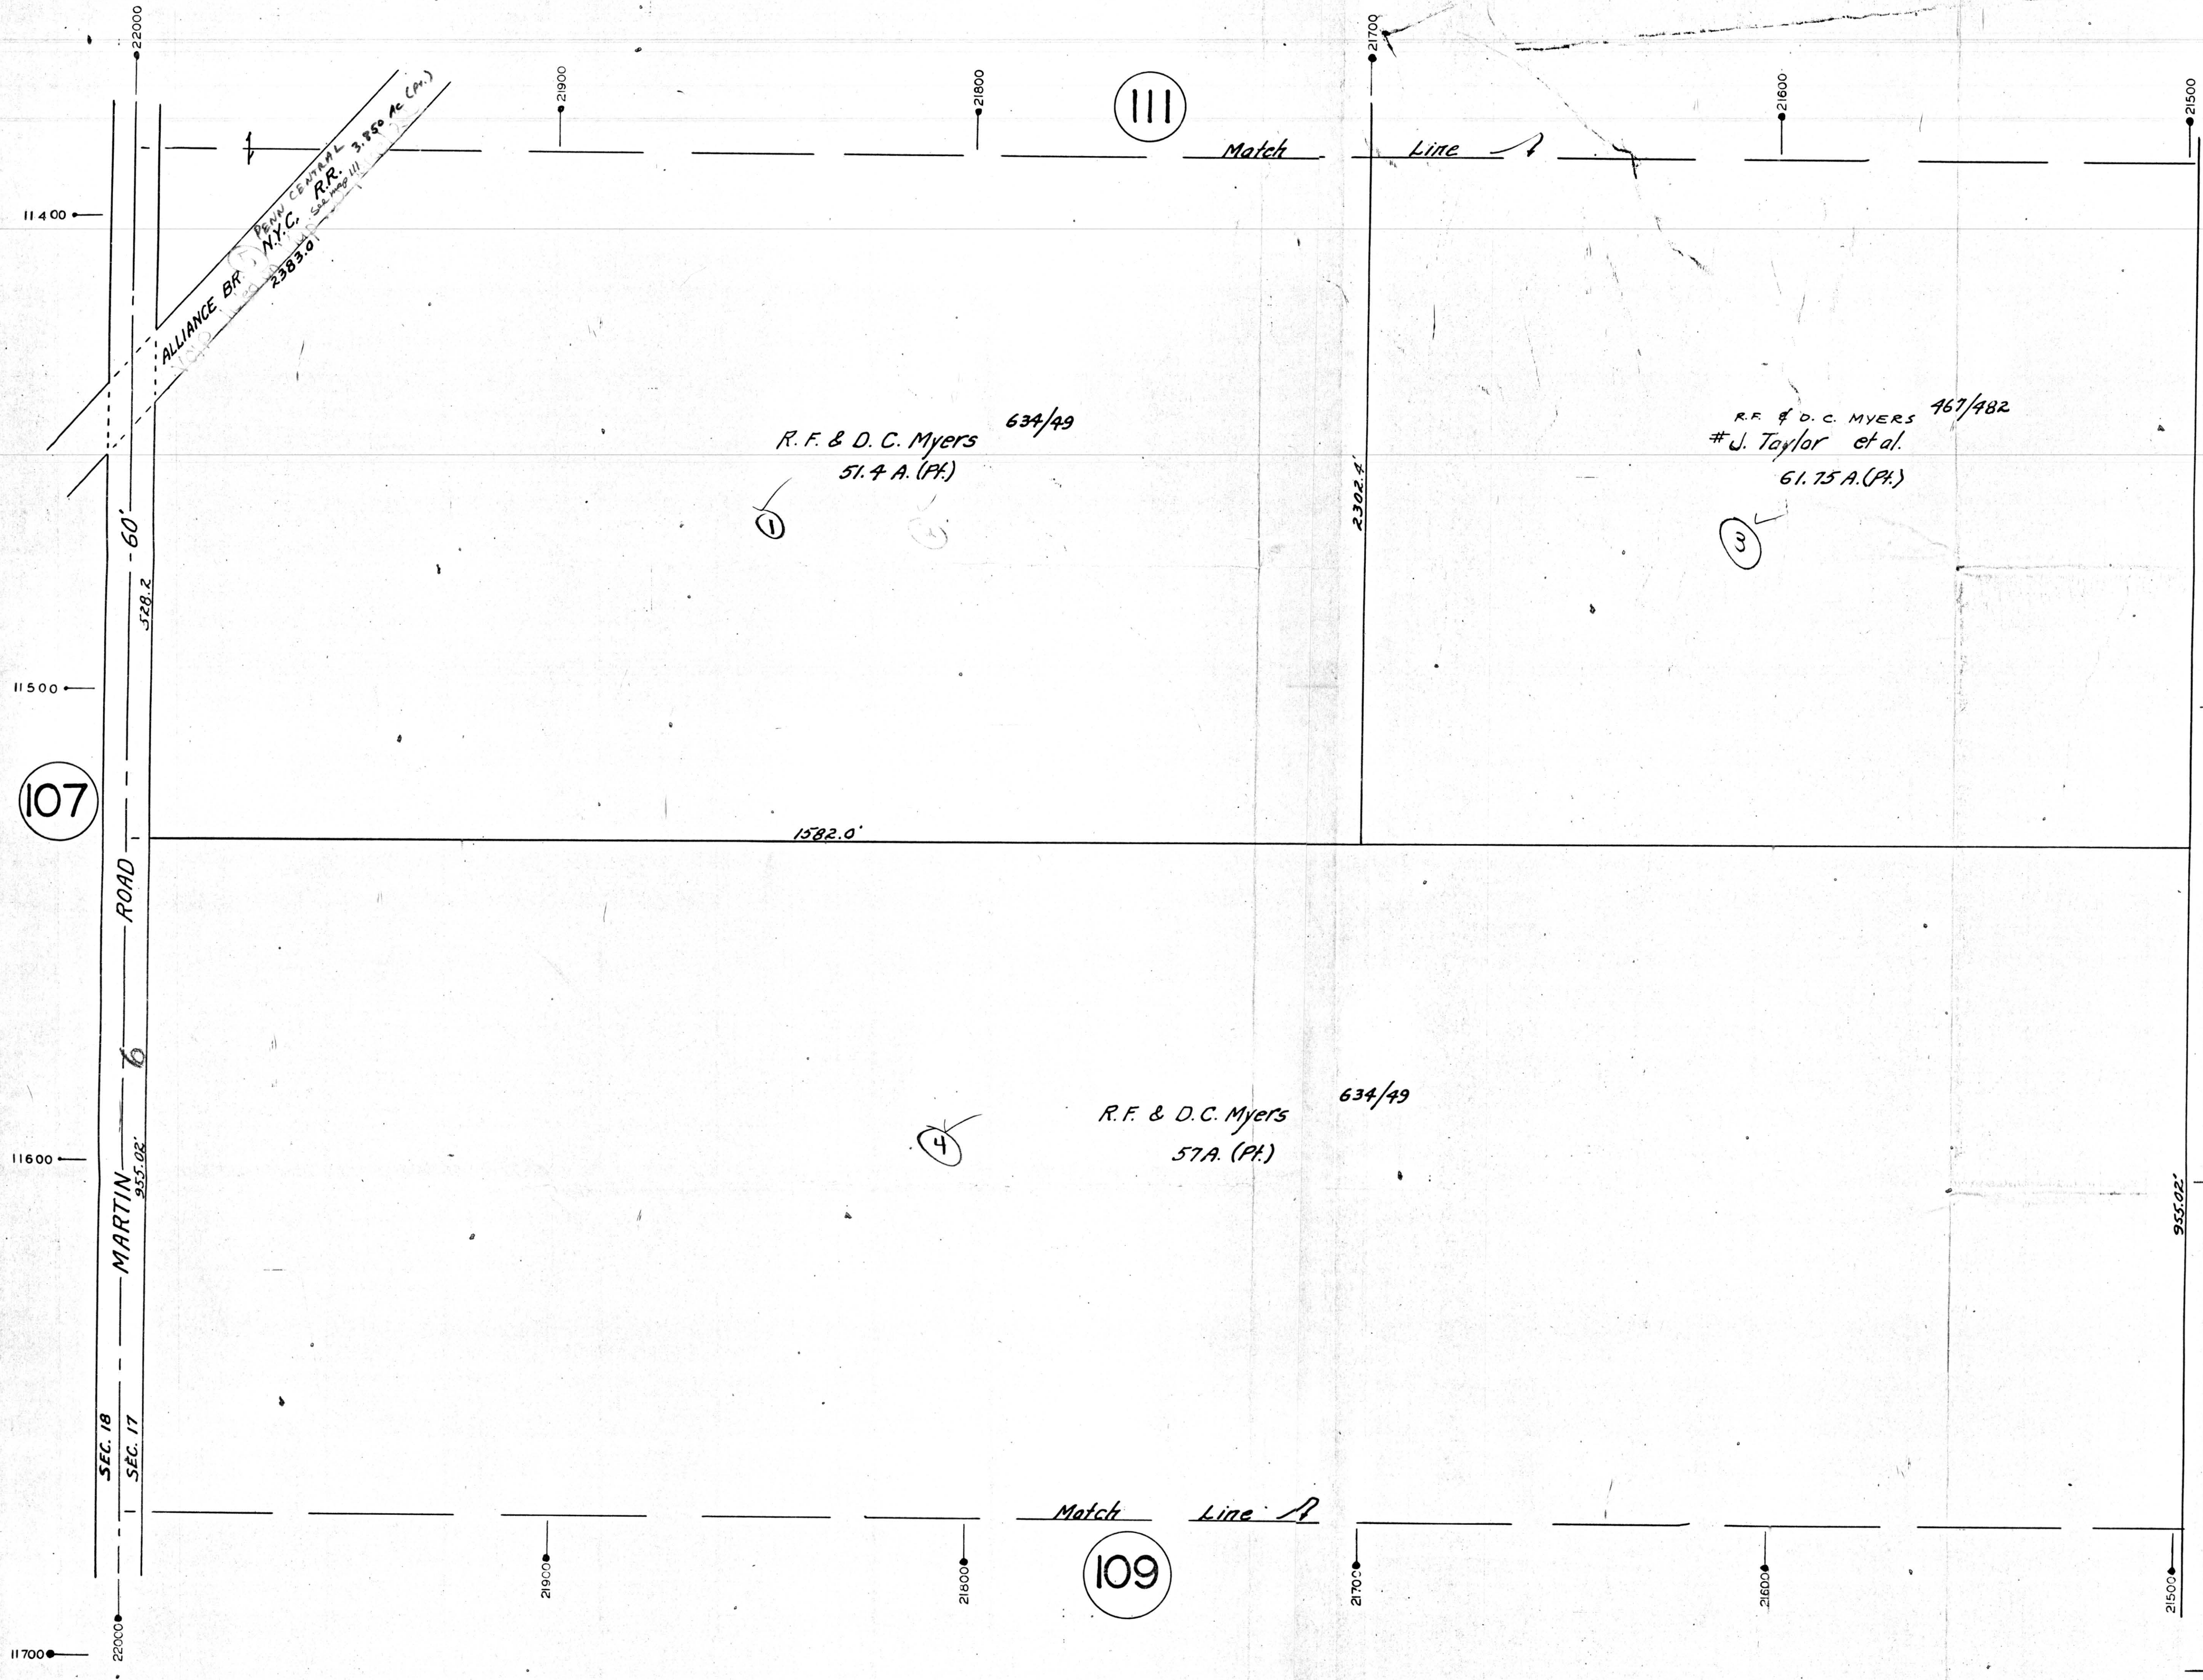

11400

11500

11600

11700

11400

11500

11600

11700

22000  
SEC. 18  
SEC. 17  
MARTIN ROAD  
60'  
528.2'  
60'  
955.02'

21900  
21800  
21700  
21600  
21500

21800  
21600

21700  
21600  
21500

21600  
21500

21500  
955.02'

111

Match

Line

Match

Line

107

109

R.F. & D.C. MYERS 634/49  
51.4 A. (PT.)

R.F. & D.C. MYERS 634/49  
57A. (PT.)

R.F. & D.C. MYERS 467/482  
#J. Taylor et al.  
61.15 A. (PT.)

1

2

3

4

1582.0'

2302.7'

955.02'