

PLATE 121

SECTION No. 15

SMITH TWP.

655
7-13-06

OFFICE OF COUNTY ENGINEER
MAHONING COUNTY COURT HOUSE
YOUNGSTOWN, OHIO



SCALE
1" = 100'

LEGEND

- (44) PLATE NUMBER
- 4700 HOUSE NUMBERING GRID
- 4170 HOUSE NUMBER

122

126

82

M. F. MILLER
F. & M. E. KNISLEY
H. H. MONTER
C. & B. BROGAN 607/562

45 A. (PA) (Deed)

See map #122

J. E. LOO
J. W. & A. A. MAY
C. K. STRAIN
89.25 A.
65.98 A.
51707 Ac.

574/23

C. L. & D. J. BOGNER

1973
\$113,600.00

R. D. & D. M. ASHWORTH
J. W. & A. A. MAY
23.28 A.

1114.08'
1114.8' (D.F.S.)

1114.85' (D.F.S.)
1114.86'

3,272.9 Ac.

2640.0

1525.92

167.08


910.3'
766.92'

515.10

354.57

5324.5

11975

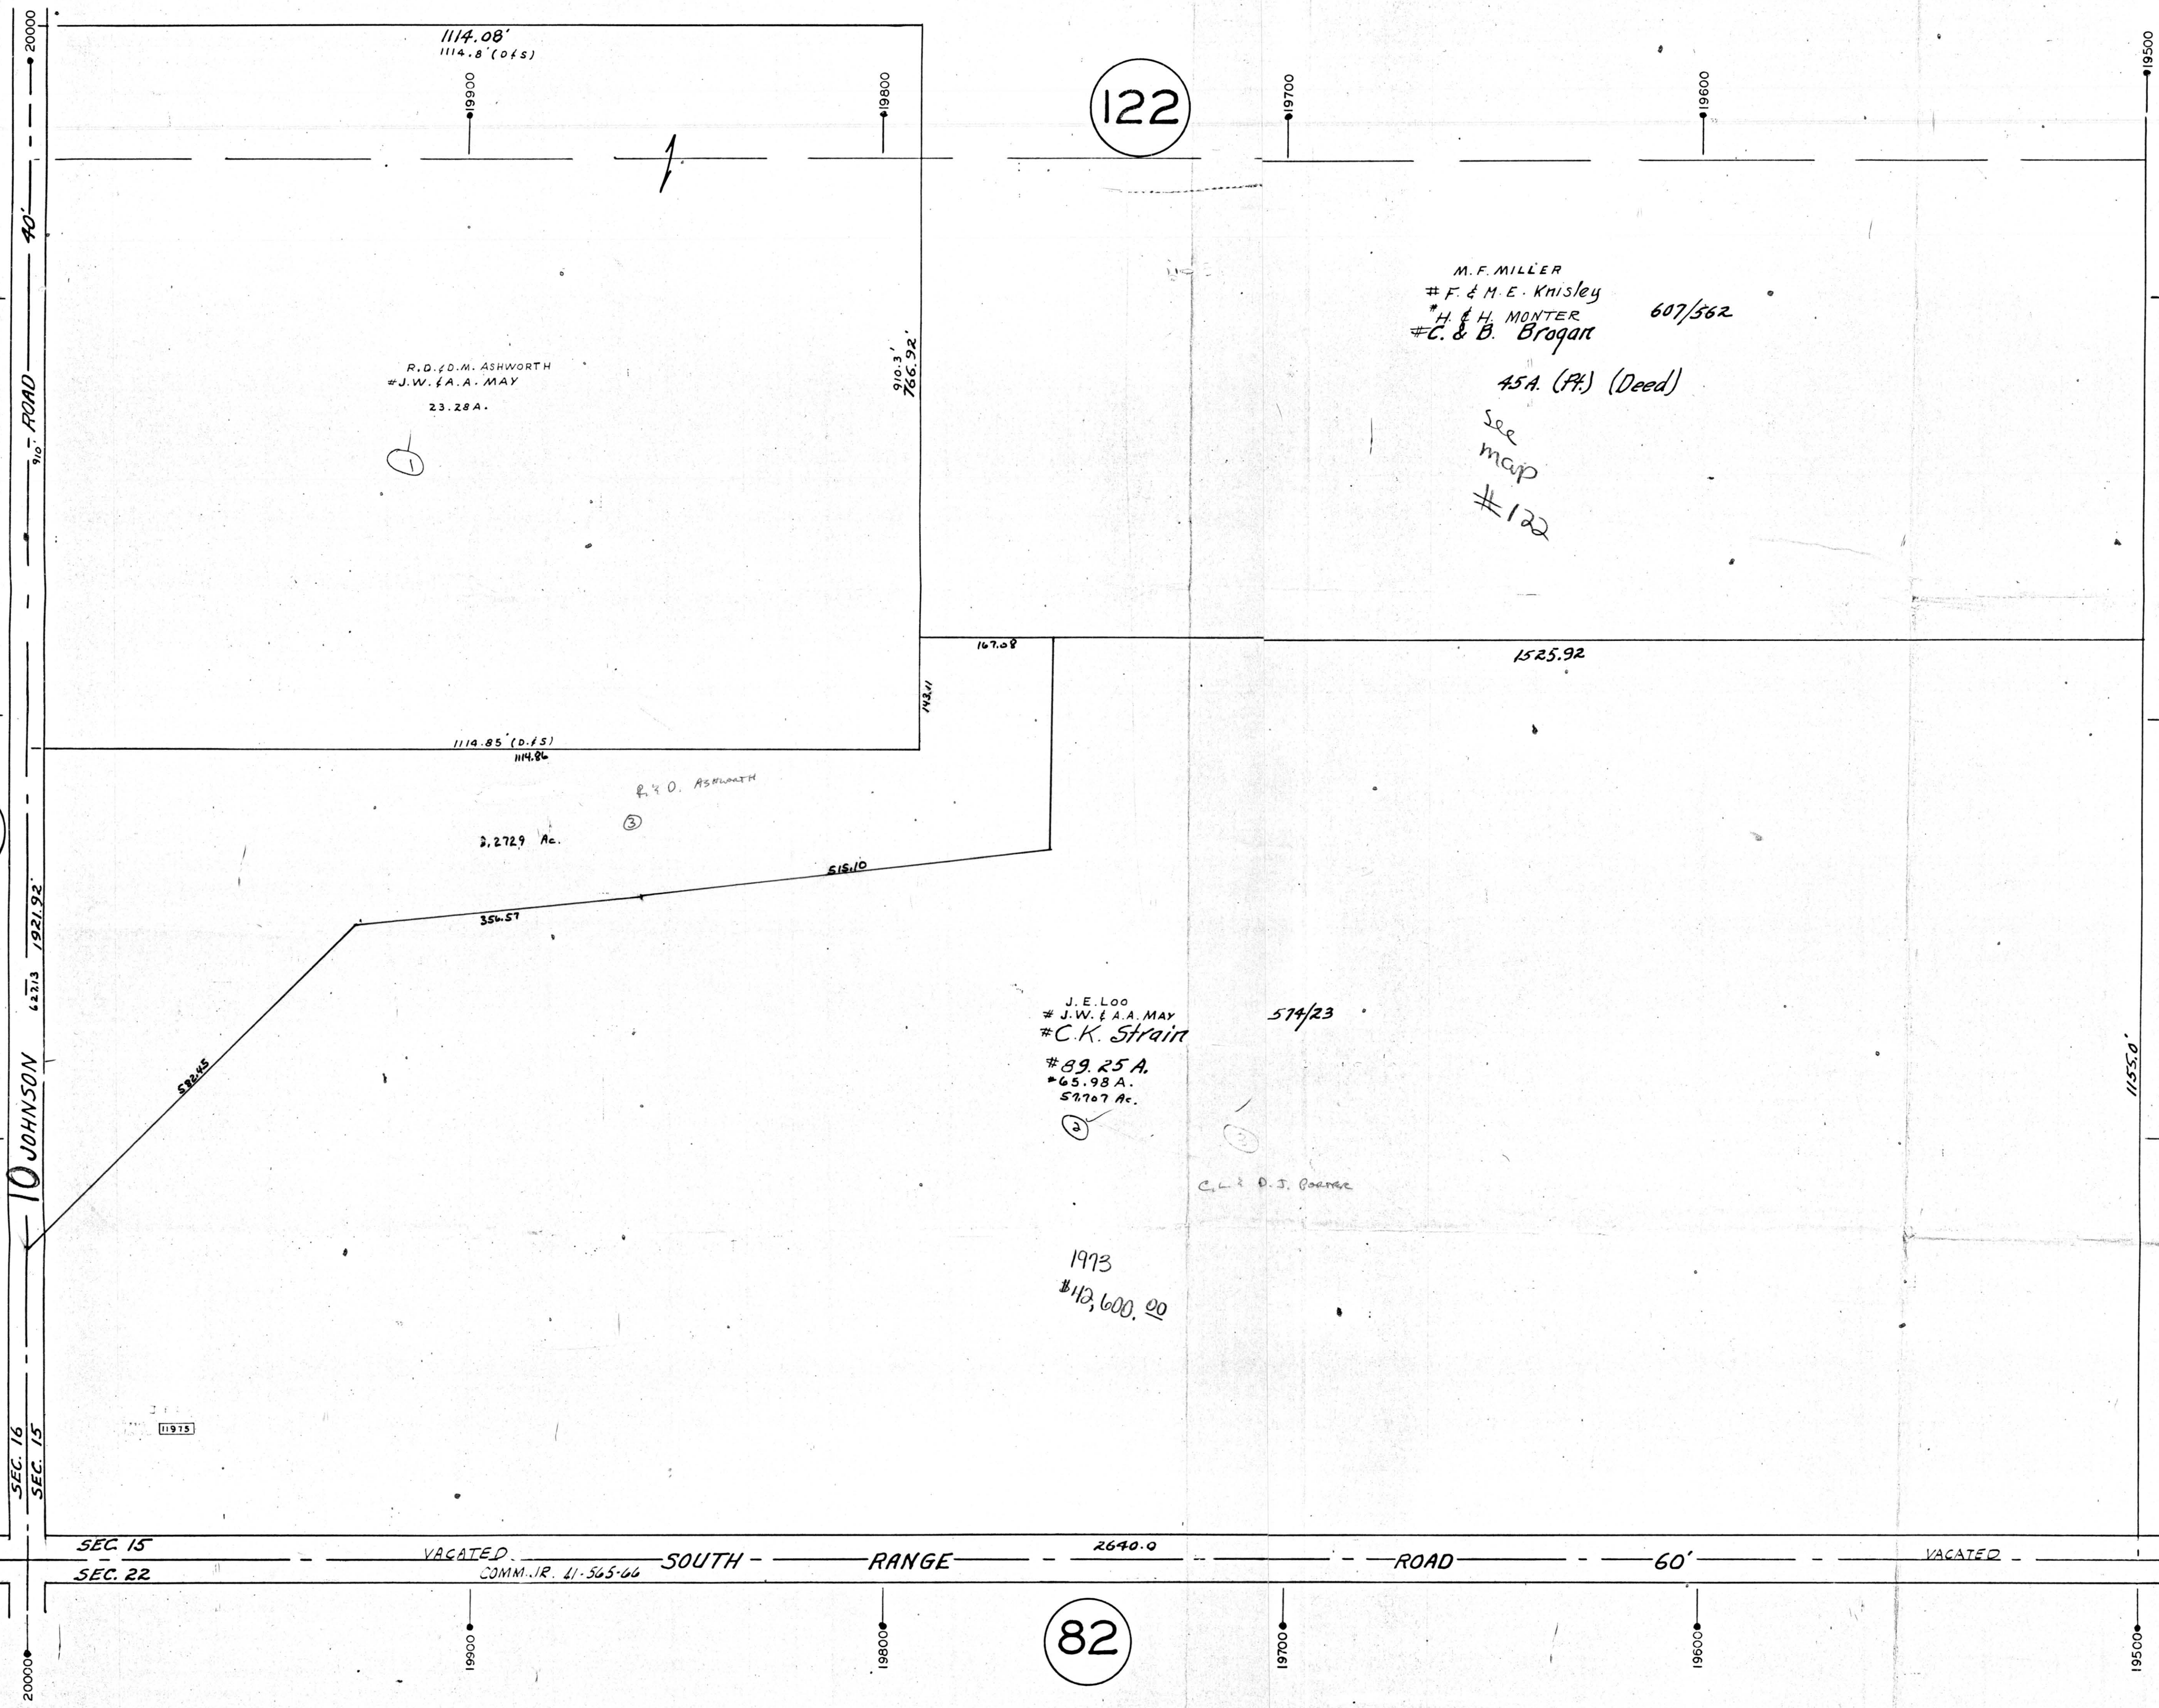

120

11700

11800

11900

20000

19500
11800
11900
11550.0
19500

20000
11700
11800
11900
20000
SEC. 16
SEC. 15
SEC. 22
SEC. 15
VACATED
COMM. IR. 41-565-66
SOUTH
RANGE
ROAD
60'
VACATED