


OFFICE OF COUNTY ENGINEER
MAHONING COUNTY COURT HOUSE
11700 YOUNGSTOWN, OHIO

SCALE
1" = 100'
REVISED - FEB. 1951

LEGEND

- (44) PLATE NUMBER
- 4700 HOUSE NUMBERING GRID
- 4170 HOUSE NUMBER

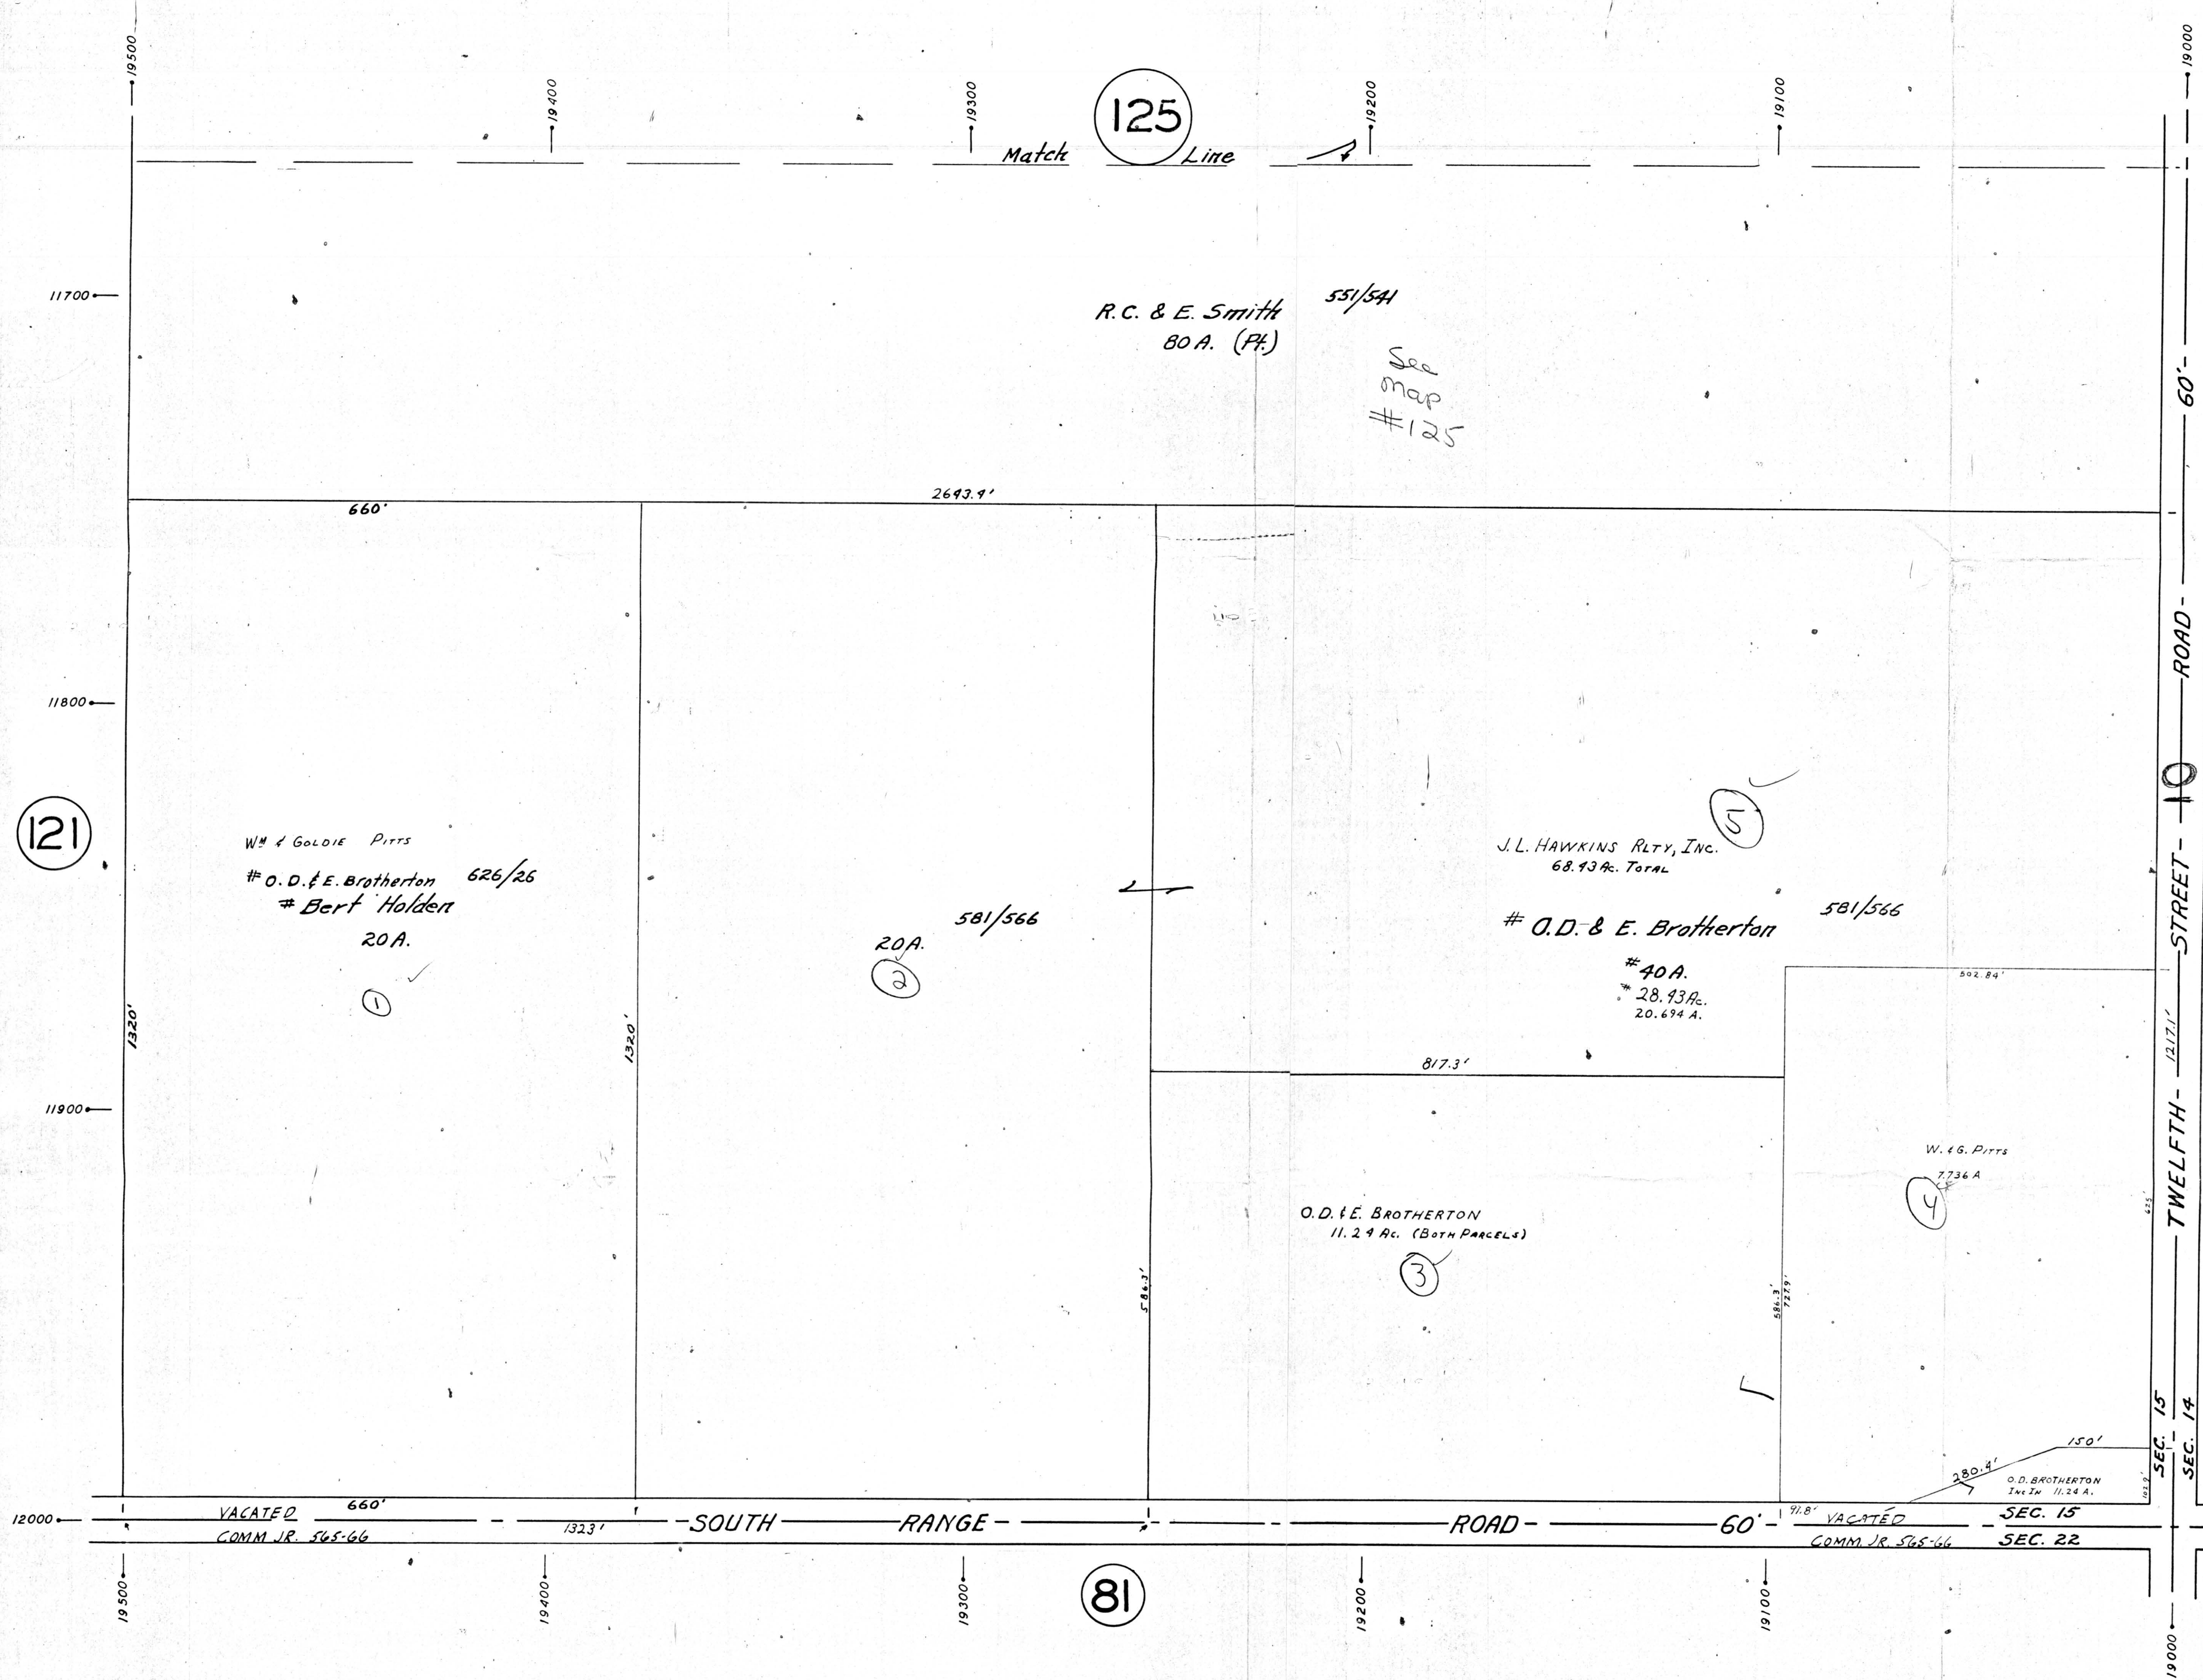

125
Line

121

127

81

R.C. & E. Smith
80 A. (Pt.)

551/541
See
map
#125

W. & Goldie Pitts
O.D. & E. Brotherton 626/26
Bert Holden
20 A.

J.L. HAWKINS Rlty, Inc.
68.93 Ac. Total

O.D. & E. Brotherton

40 A.
28.93 Ac.
20.694 A.

O.D. & E. BROTHERTON
11.24 Ac. (Both Parcels)

W. G. Pitts
7736 A

O.D. BROTHERTON
1st 1/2 11.24 A.

VACATED
COMM. JR. 565-66

VACATED
COMM. JR. 565-66

SEC. 15
SEC. 22

SOUTH RANGE

ROAD

ROAD
STREET
TWELFTH