


GIS  
7-13-06

OFFICE OF COUNTY ENGINEER  
MAHONING COUNTY COURT HOUSE  
YOUNGSTOWN, OHIO

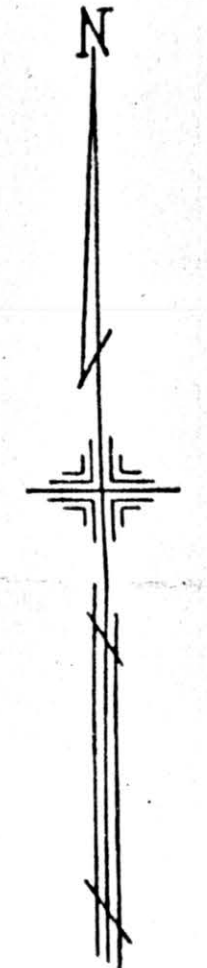

SCALE  
1" = 100'  
REVISED - FEB. 1951

134

LEGEND

(21)

PLATE NUMBER

→ 4700


HOUSE NUMBERING GRID

4170

HOUSE NUMBER

→ 11600

→ 11700

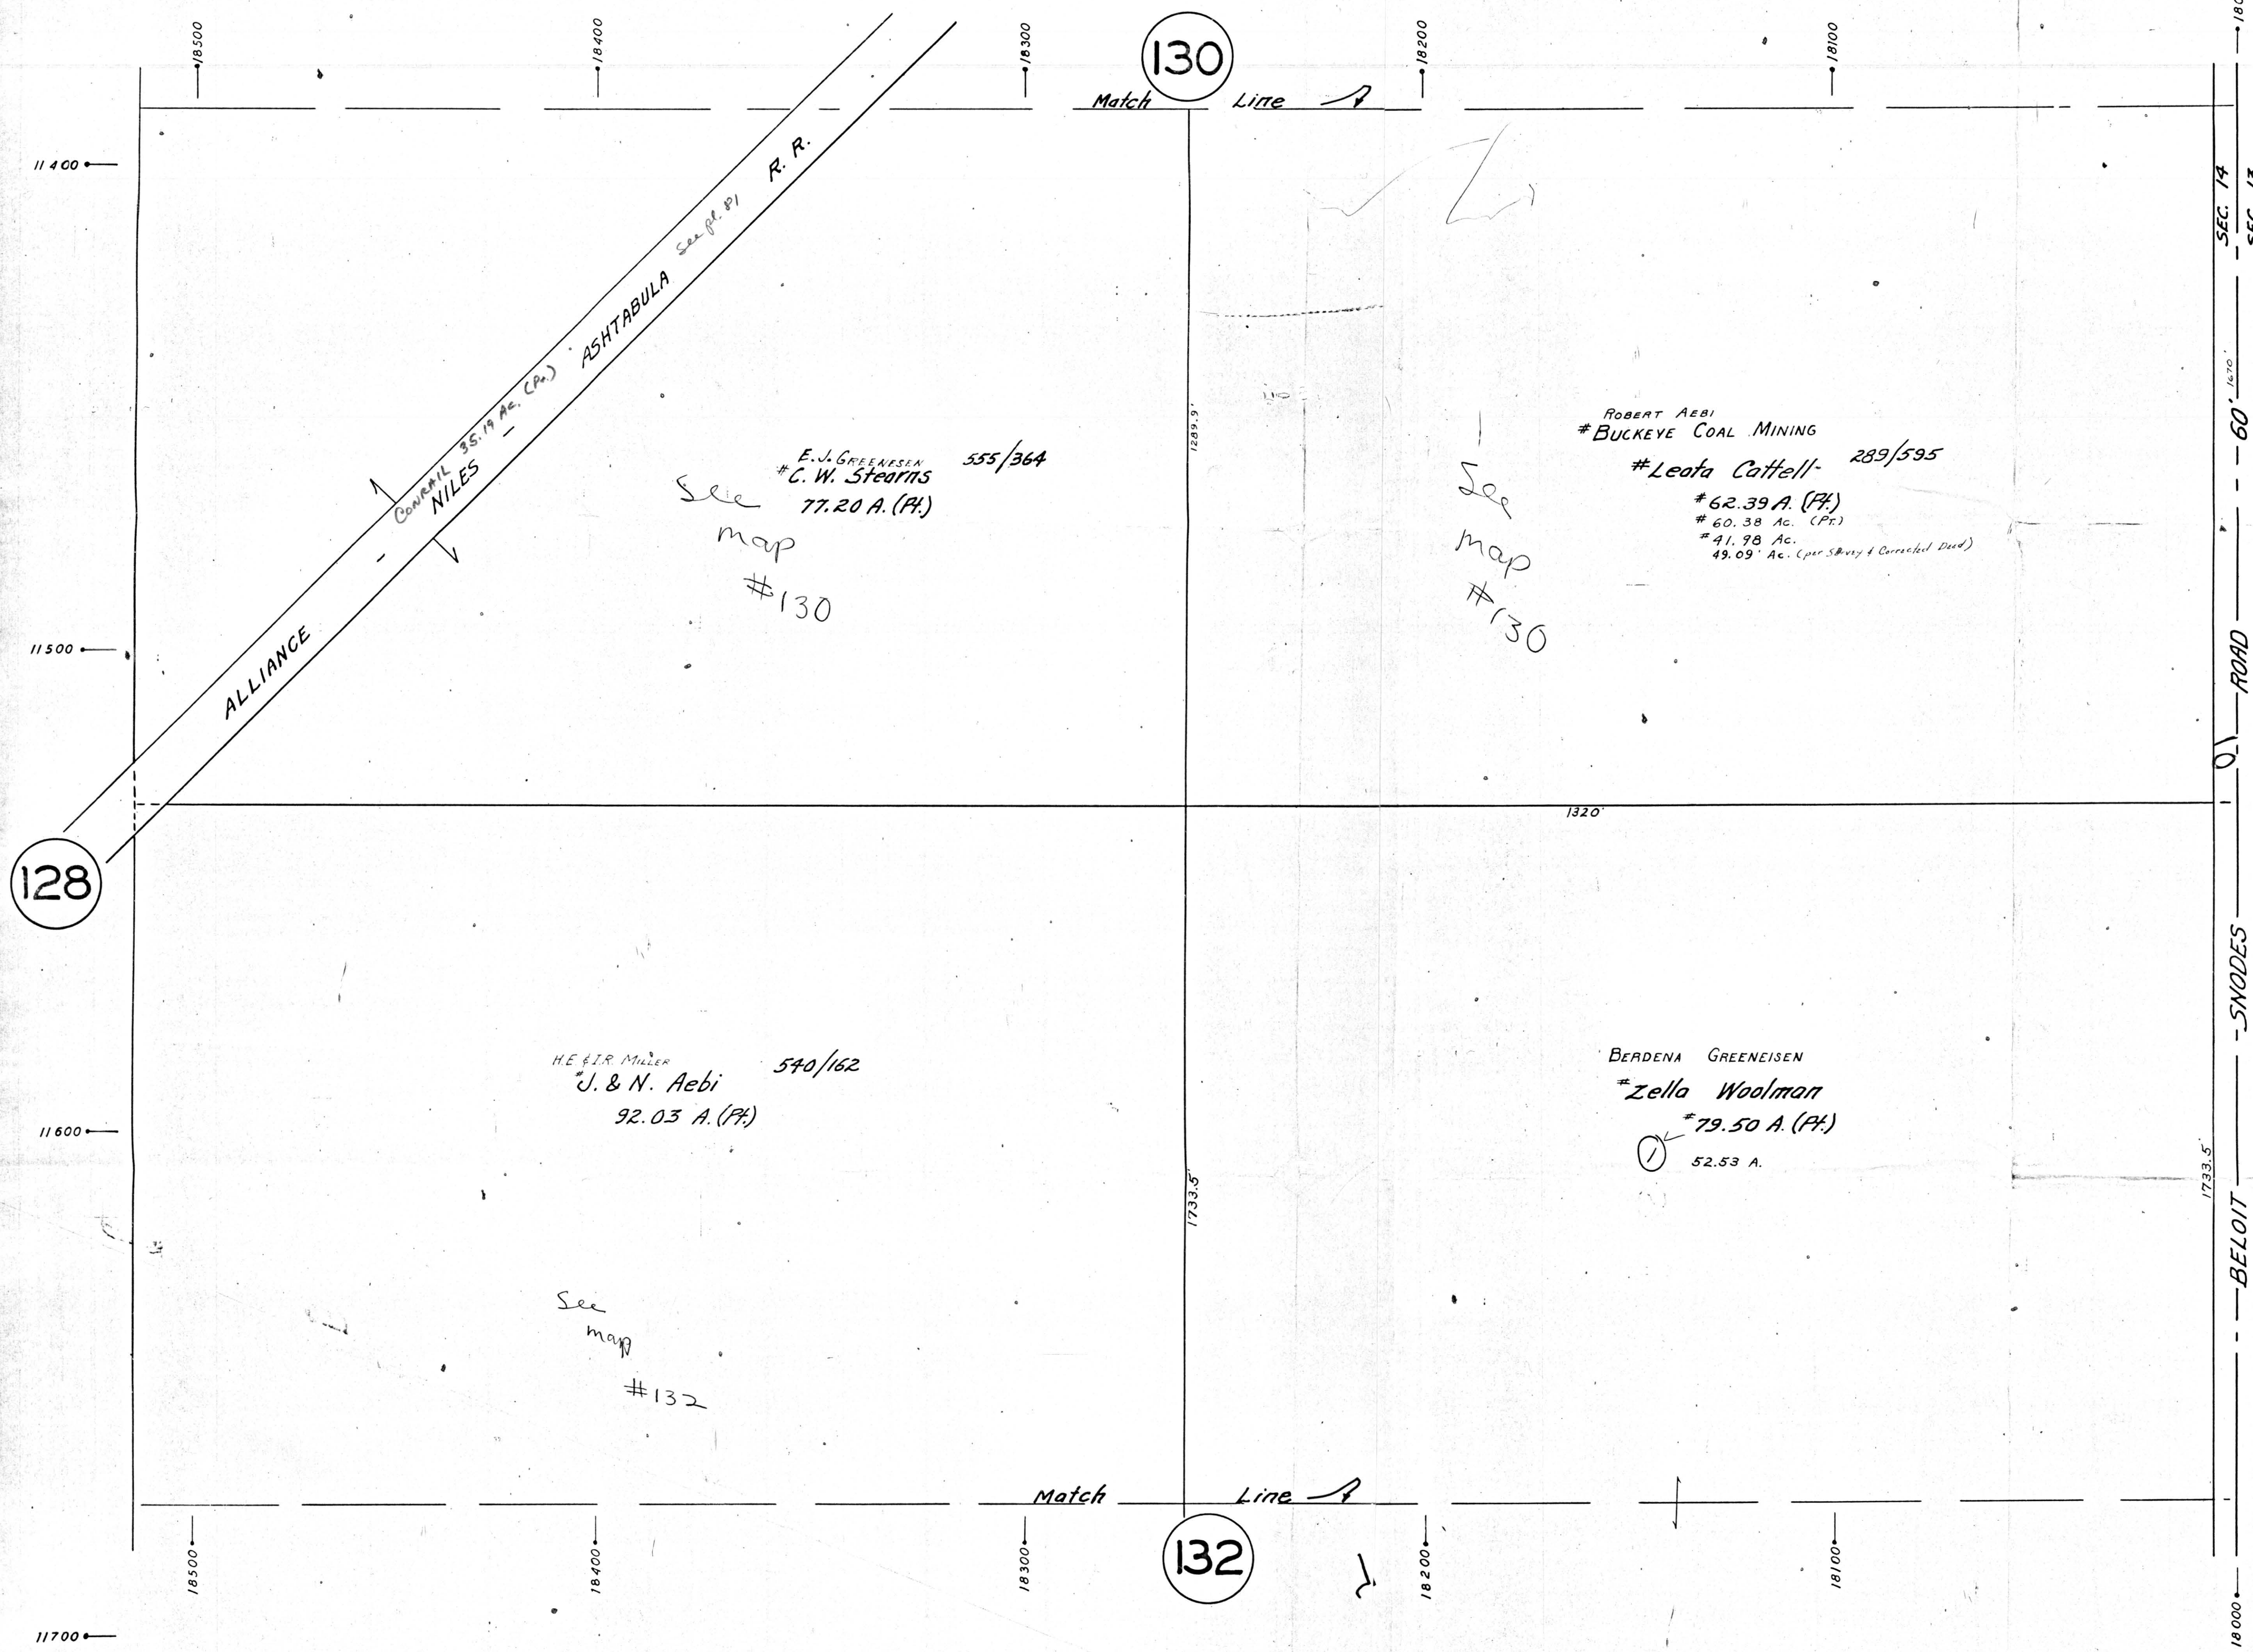

130

128

132

18000  
SEC. 14  
SEC. 13  
ROAD  
SNODES  
BELOIT  
1733.5'

Match Line

Match Line

ROBERT AEBI  
#BUCKEYE COAL MINING  
#Leota Cattell 289/595  
#62.39 A. (Pt.)  
#60.38 Ac. (Pt.)  
#41.98 Ac.  
49.09' Ac. (per Survey & Corrected Deed)

E.J. GREENEISEN 555/364  
#C.W. Stearns  
77.20 A. (Pt.)  
See map #130

H.E. & I.R. MILLER  
#J. & N. Aebi 540/162  
92.03 A. (Pt.)  
See map #132

BERDENA GREENEISEN  
#Zella Woolman  
79.50 A. (Pt.)  
52.53 A.

ALLIANCE

CONRAIL 35.19 AC. (Pt.)  
NILES  
ASHTABULA R.R.