


OFFICE OF COUNTY ENGINEER
MAHONING COUNTY COURT HOUSE
YOUNGSTOWN, OHIO

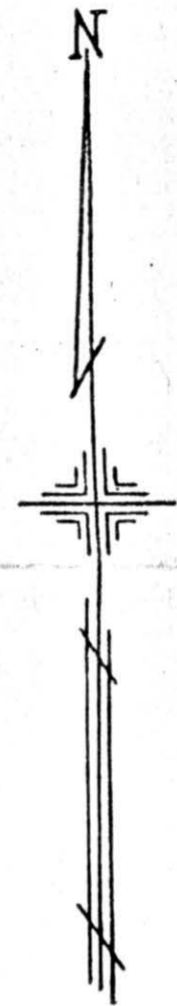

SCALE
1" = 100'

138

LEGEND

21

PLATE NUMBER

4700

HOUSE NUMBERING GRID


4170

HOUSE NUMBER

134

132

70

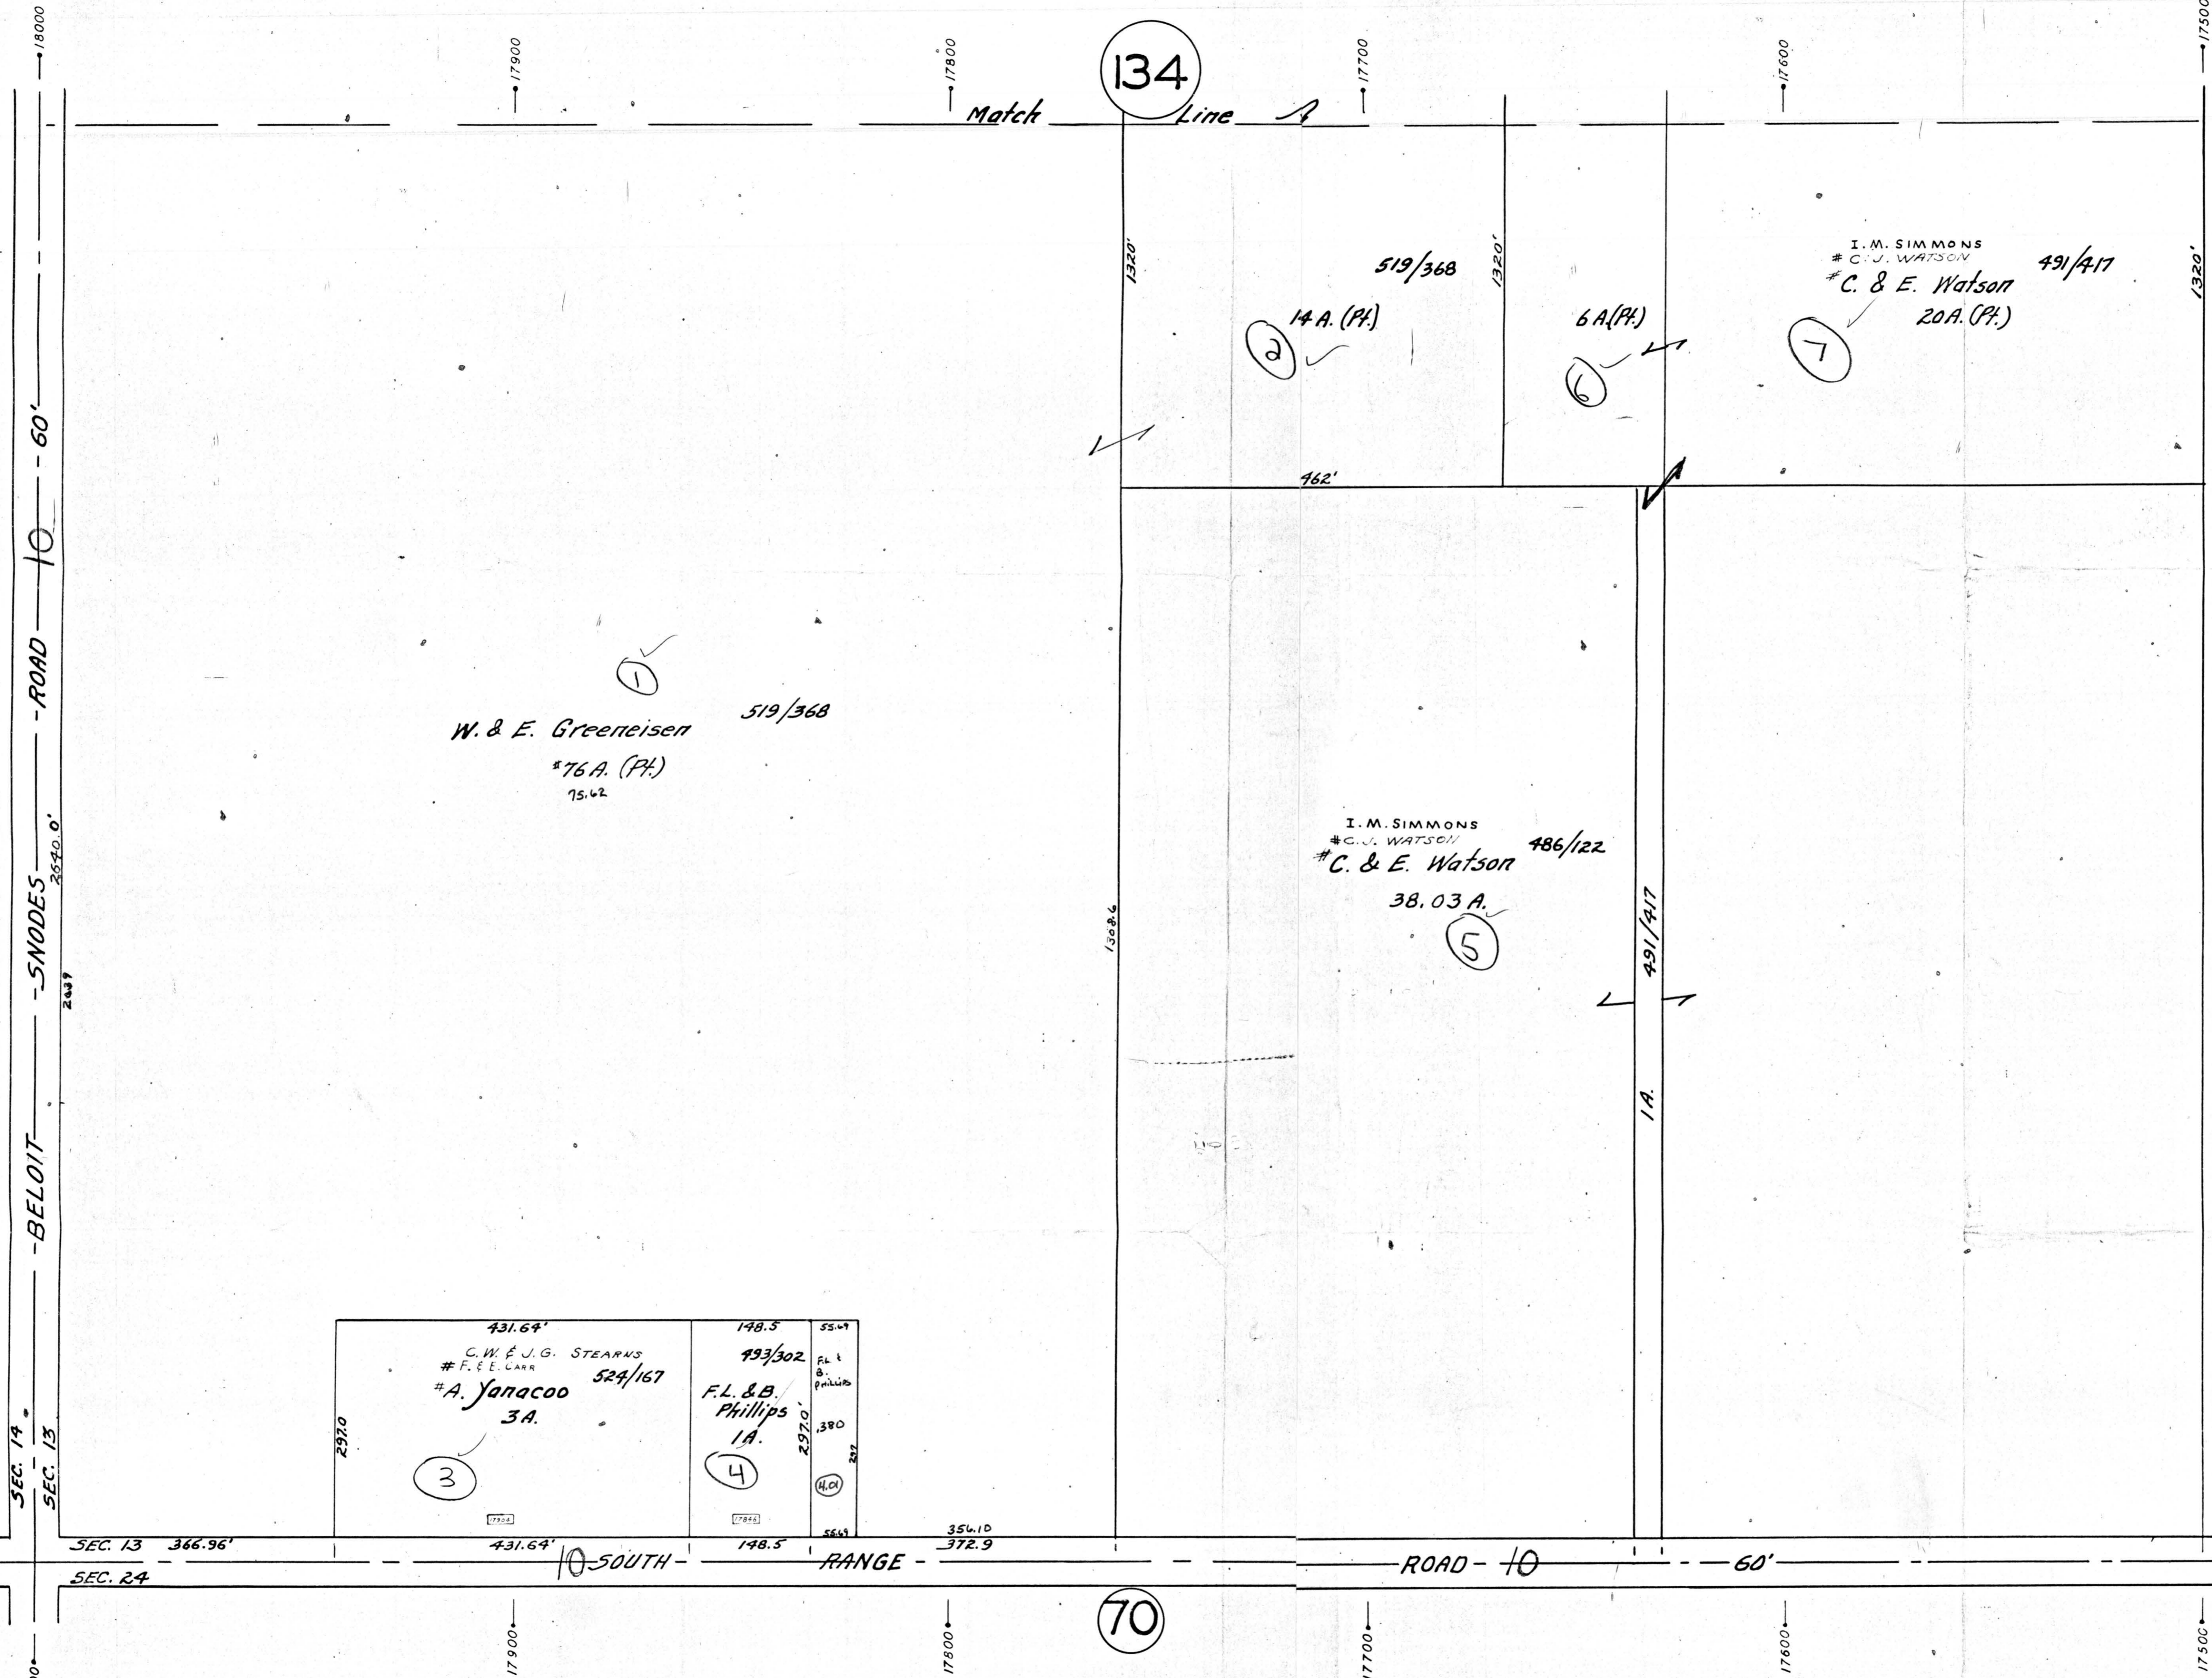

11700

11800

11900

11800

11900

12000

12000

17900

17800

17700

17600

17500

17900

17800

17700

17600

17500

18000
SEC. 14
SEC. 13
SEC. 24

ROAD 10

ROAD 10

BELOIT

ROAD 10

Match

Line A

519/368

491/417

14 A. (Pt.)

6 A. (Pt.)

I. M. SIMMONS
C. & E. Watson
20 A. (Pt.)

W. & E. Greeneisen
76 A. (Pt.)
75.42

I. M. SIMMONS
C. & E. Watson
38.03 A.
486/122

431.64'
C. W. & J. G. STEARNS
F. E. CARR
A. Yanacoo
3 A.
524/167

148.5
993/302
F. L. & B. PHILLIPS
1 A.
380
2970'

354.10
372.9

SEC. 13 366.96'

431.64'

148.5

354.10
372.9

ROAD 10

ROAD 10

ROAD 10

RANGE

2437

2640.0'

1320'

1320'

1320'

1308.6

491/417

1 A.

462'

2970

2970'

380

380

564

564

3

4

5

2

6

7

21

4700

4170