


PLATE 137

SECTION No. 13

GIS
7-13-06

SMITH TWP.

OFFICE OF COUNTY ENGINEER
MAHONING COUNTY COURT HOUSE
YOUNGSTOWN, OHIO

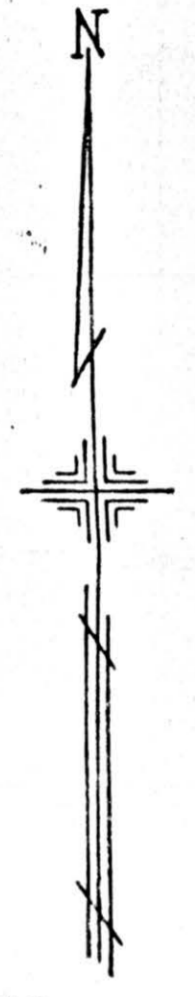


SCALE
1" = 100'

TOWNSHIP
GOSHEN

LEGEND

- (21) PLATE NUMBER
- 4700 HOUSE NUMBERING GRID
- 4170 HOUSE NUMBER

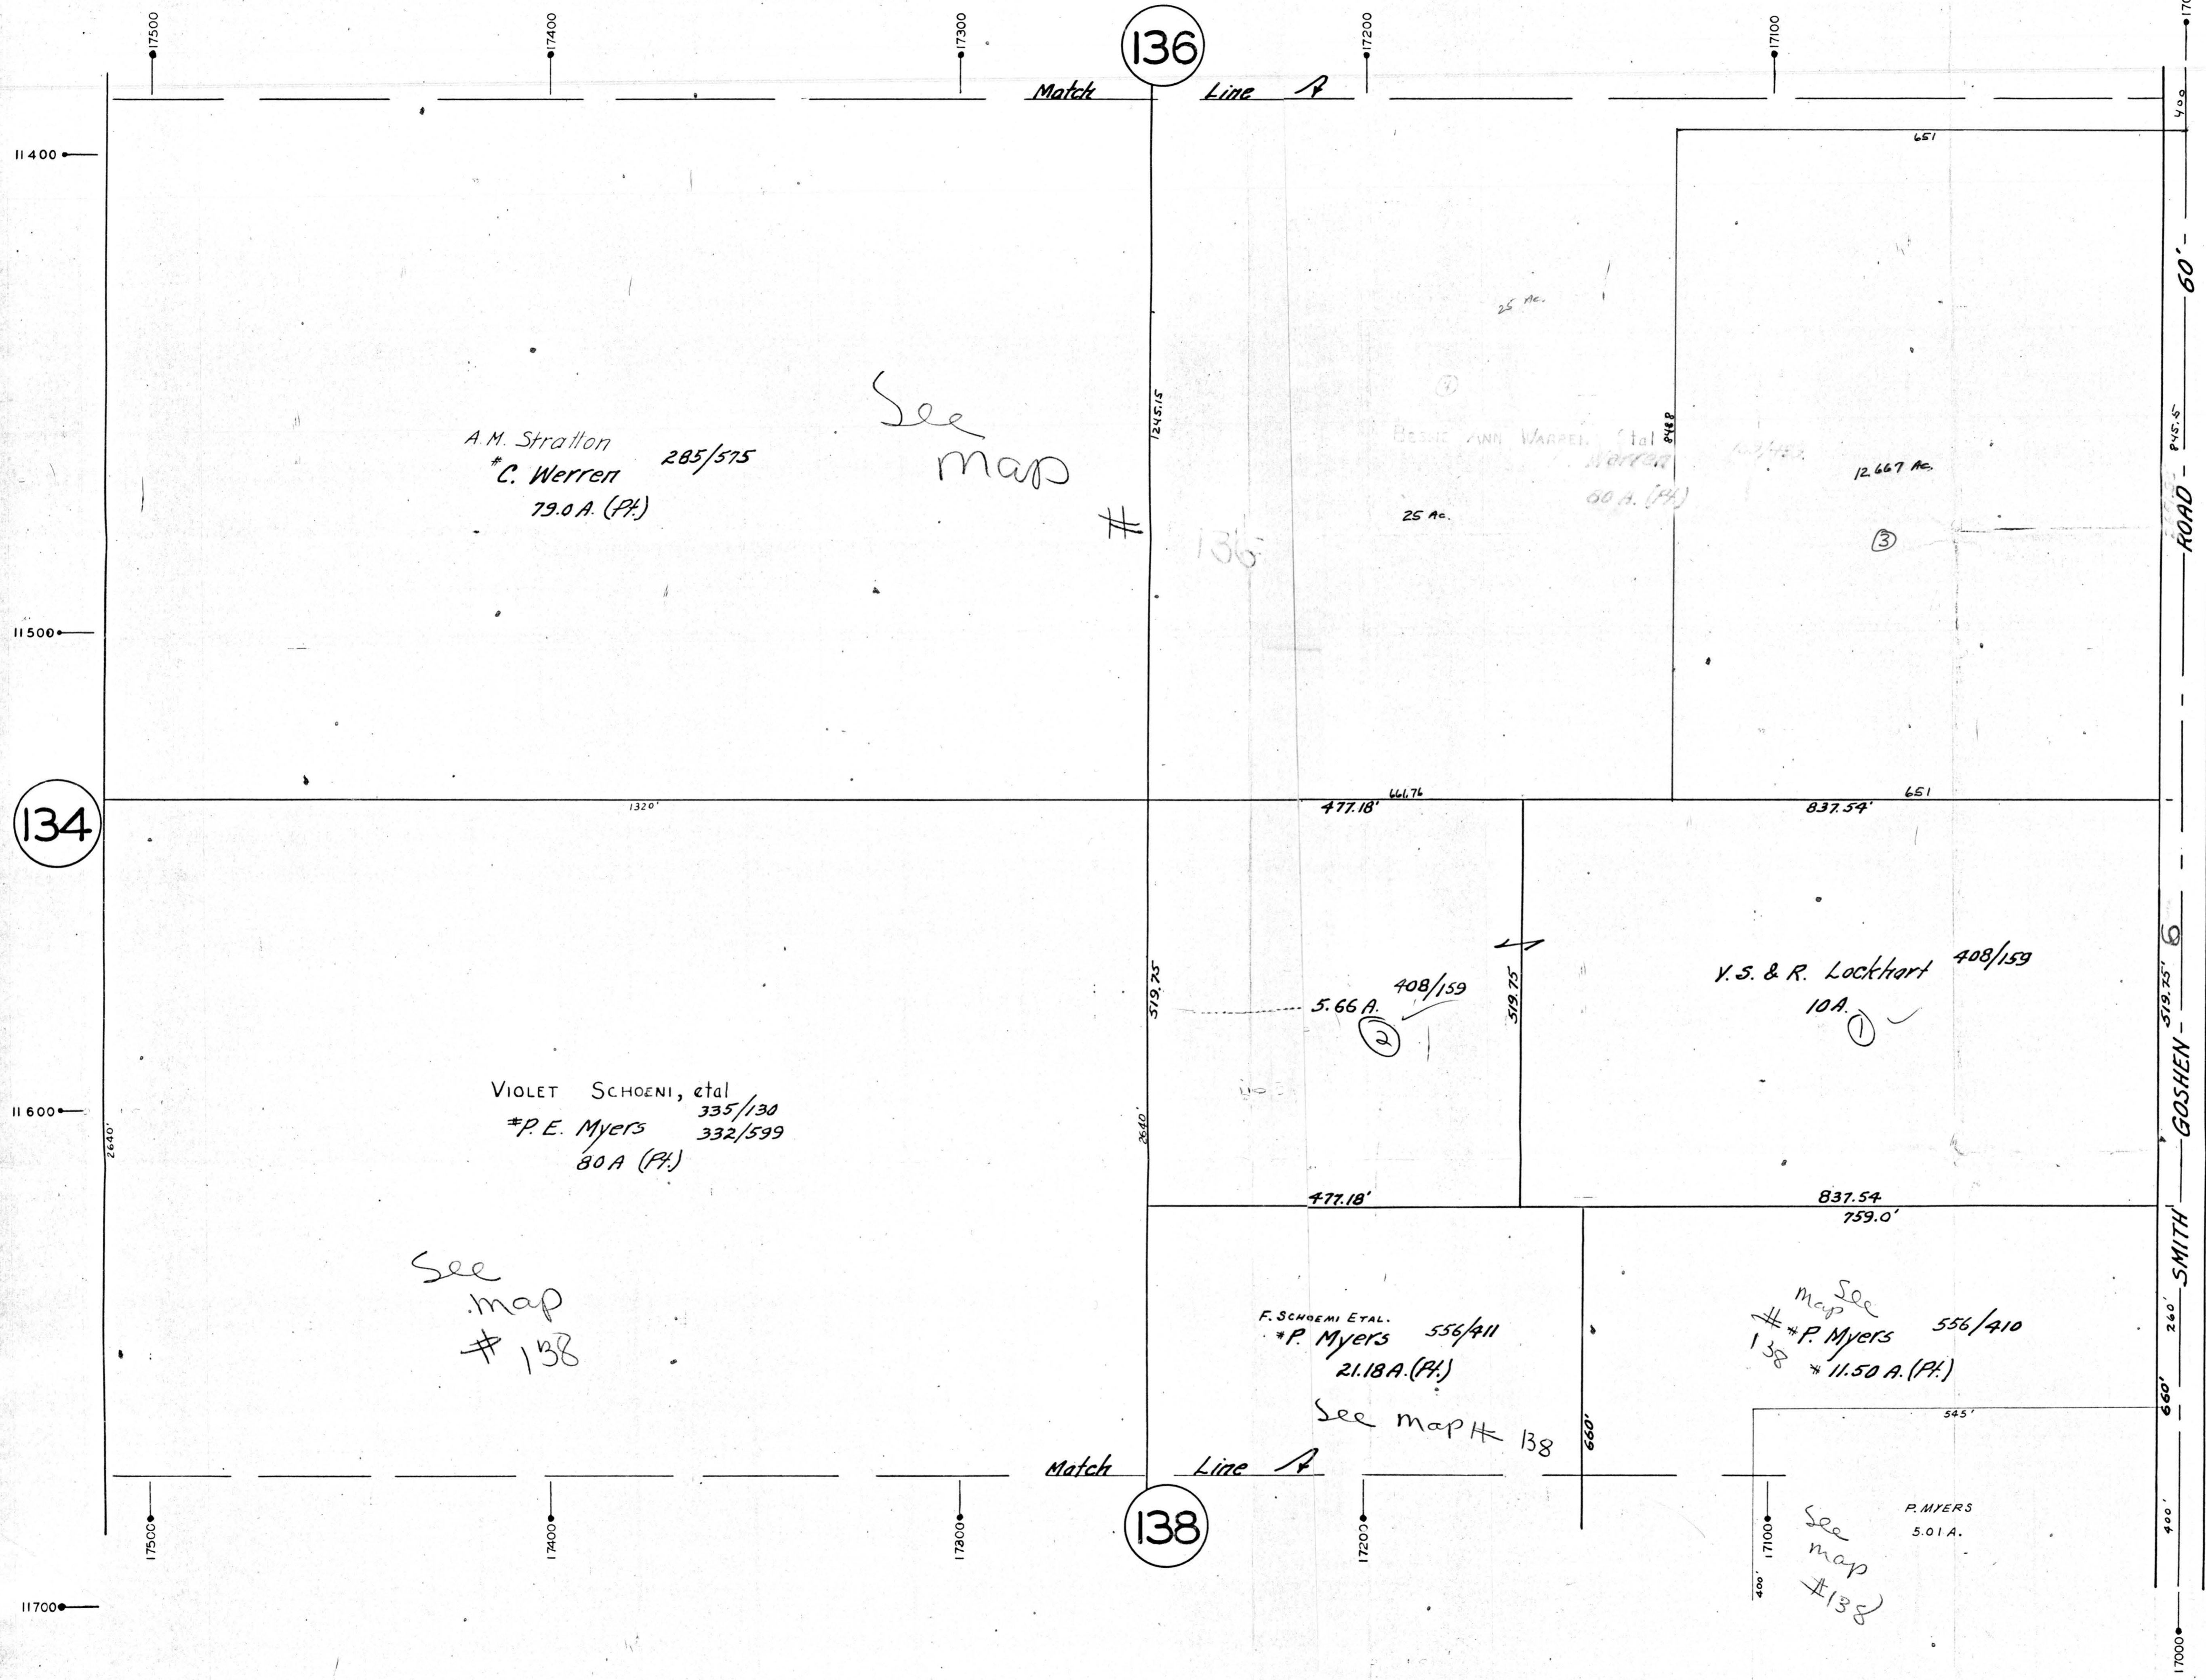

134

136

138

See map # 135

See map # 138

See map # 138

See map # 138

A.M. Stratton
* C. Werren
285/575
79.0 A. (Pt.)

VIOLET SCHOENI, et al
* P.E. Myers
335/130
332/599
80 A. (Pt.)

F. SCHOENI ET AL.
* P. MYERS
556/411
21.18 A. (Pt.)

V.S. & R. Lockhart
408/159
10 A. (Pt.)

* P. MYERS
556/410
11.50 A. (Pt.)

P. MYERS
5.01 A.

Match

Line A

Match

Line A

ROAD - P.15.5"
GOSHEN
SMITH

17500
17400
17300
17200
17100
17000
11400
11500
11600
11700