


GIS  
7-13-66


OFFICE OF COUNTY ENGINEER  
MAHONING COUNTY COURT HOUSE  
YOUNGSTOWN, OHIO

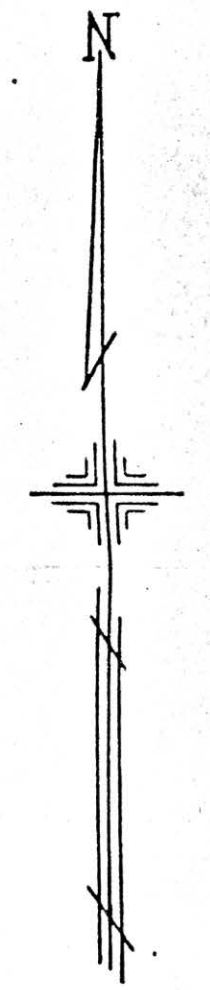

SCALE  
1" = 100'  
REVISED - FEB. 1951

LEGEND

- (21) PLATE NUMBER
- 4700 HOUSE NUMBERING GRID
- 4170 HOUSE NUMBER

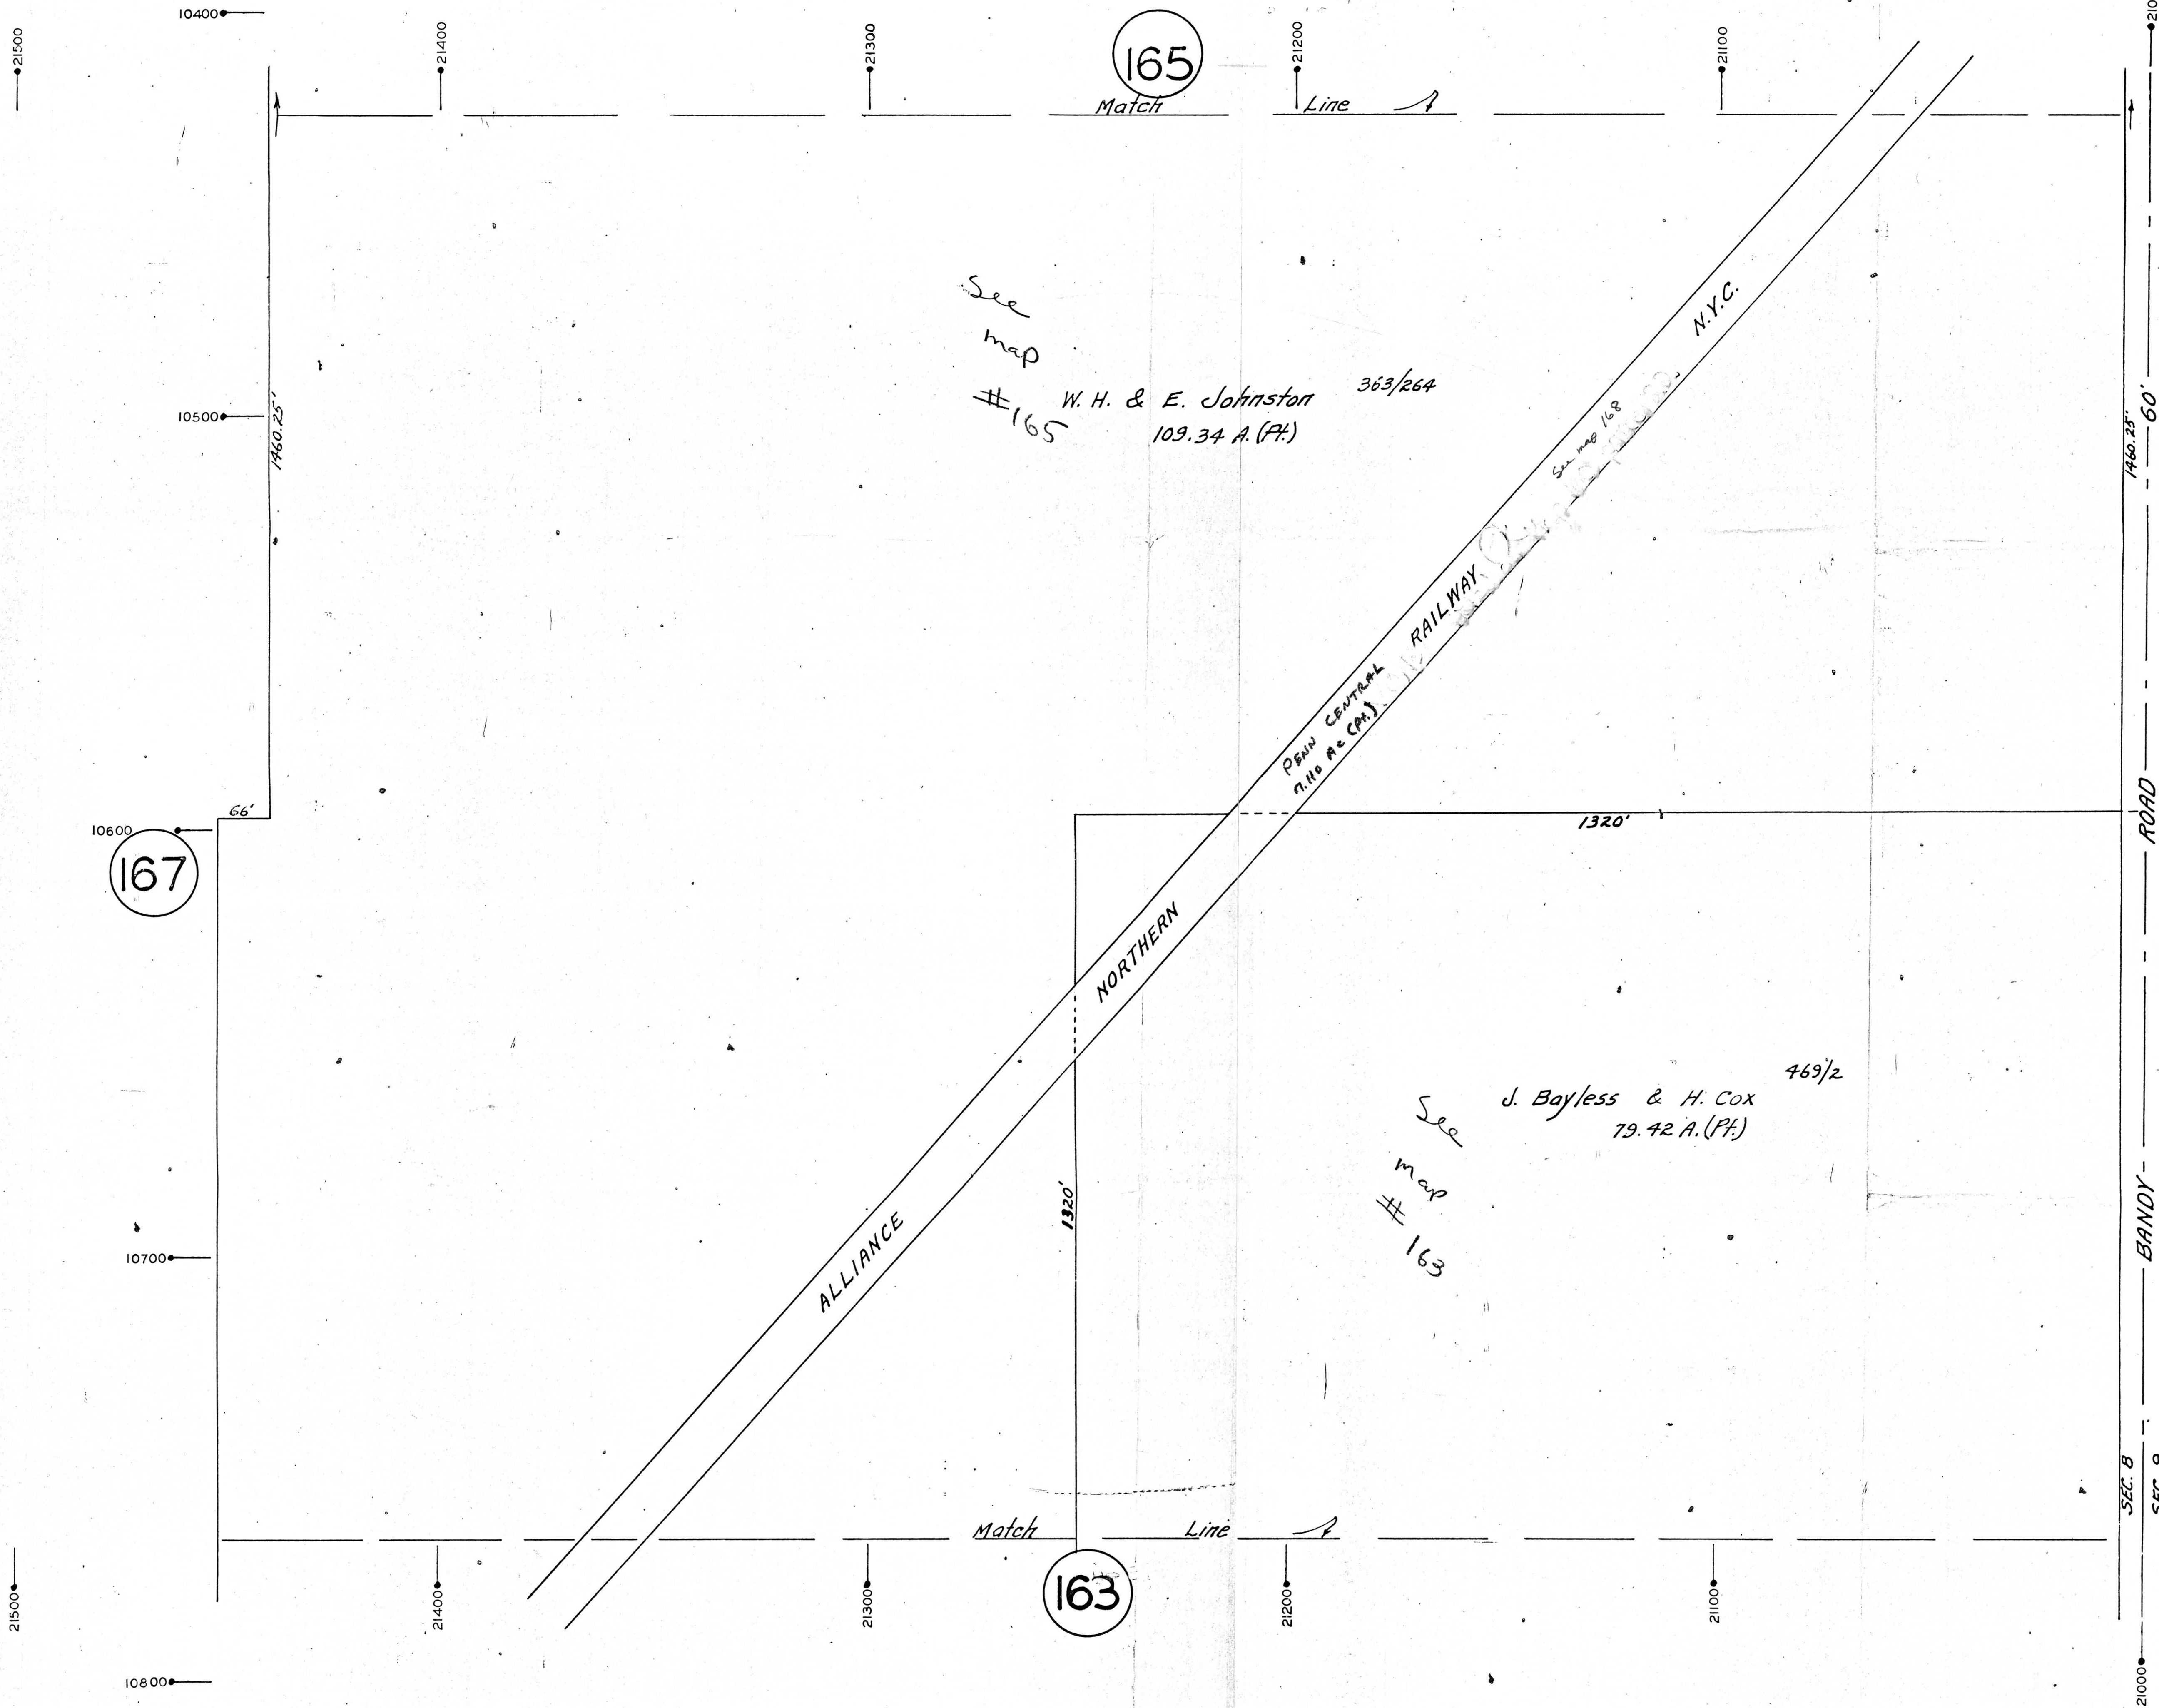

167

165

163

161

ROAD BANDY

Match Line

Match Line

See map #165  
W.H. & E. Johnston  
363/264  
109.34 A. (PT.)

See map #163  
J. Bayless & H. Cox  
469/2  
79.42 A. (PT.)

1460.25'

66'

1320'

1320'

1460.25'

60'

SEC. 8  
SEC. 9

21500

10400

21400

21300

21200

21100

21000

10500

10500

10600

10600

10700

10700

10800

10800

21500

21400

21300

21200

21100

21000