

OFFICE OF COUNTY ENGINEER  
MAHONING COUNTY COURT HOUSE  
YOUNGSTOWN, OHIO

SCALE  
1"=100'

LEGEND


- (21) PLATE NUMBER
- 4700 HOUSE NUMBERING GRID
- 4170 HOUSE NUMBER

167

163

169

111

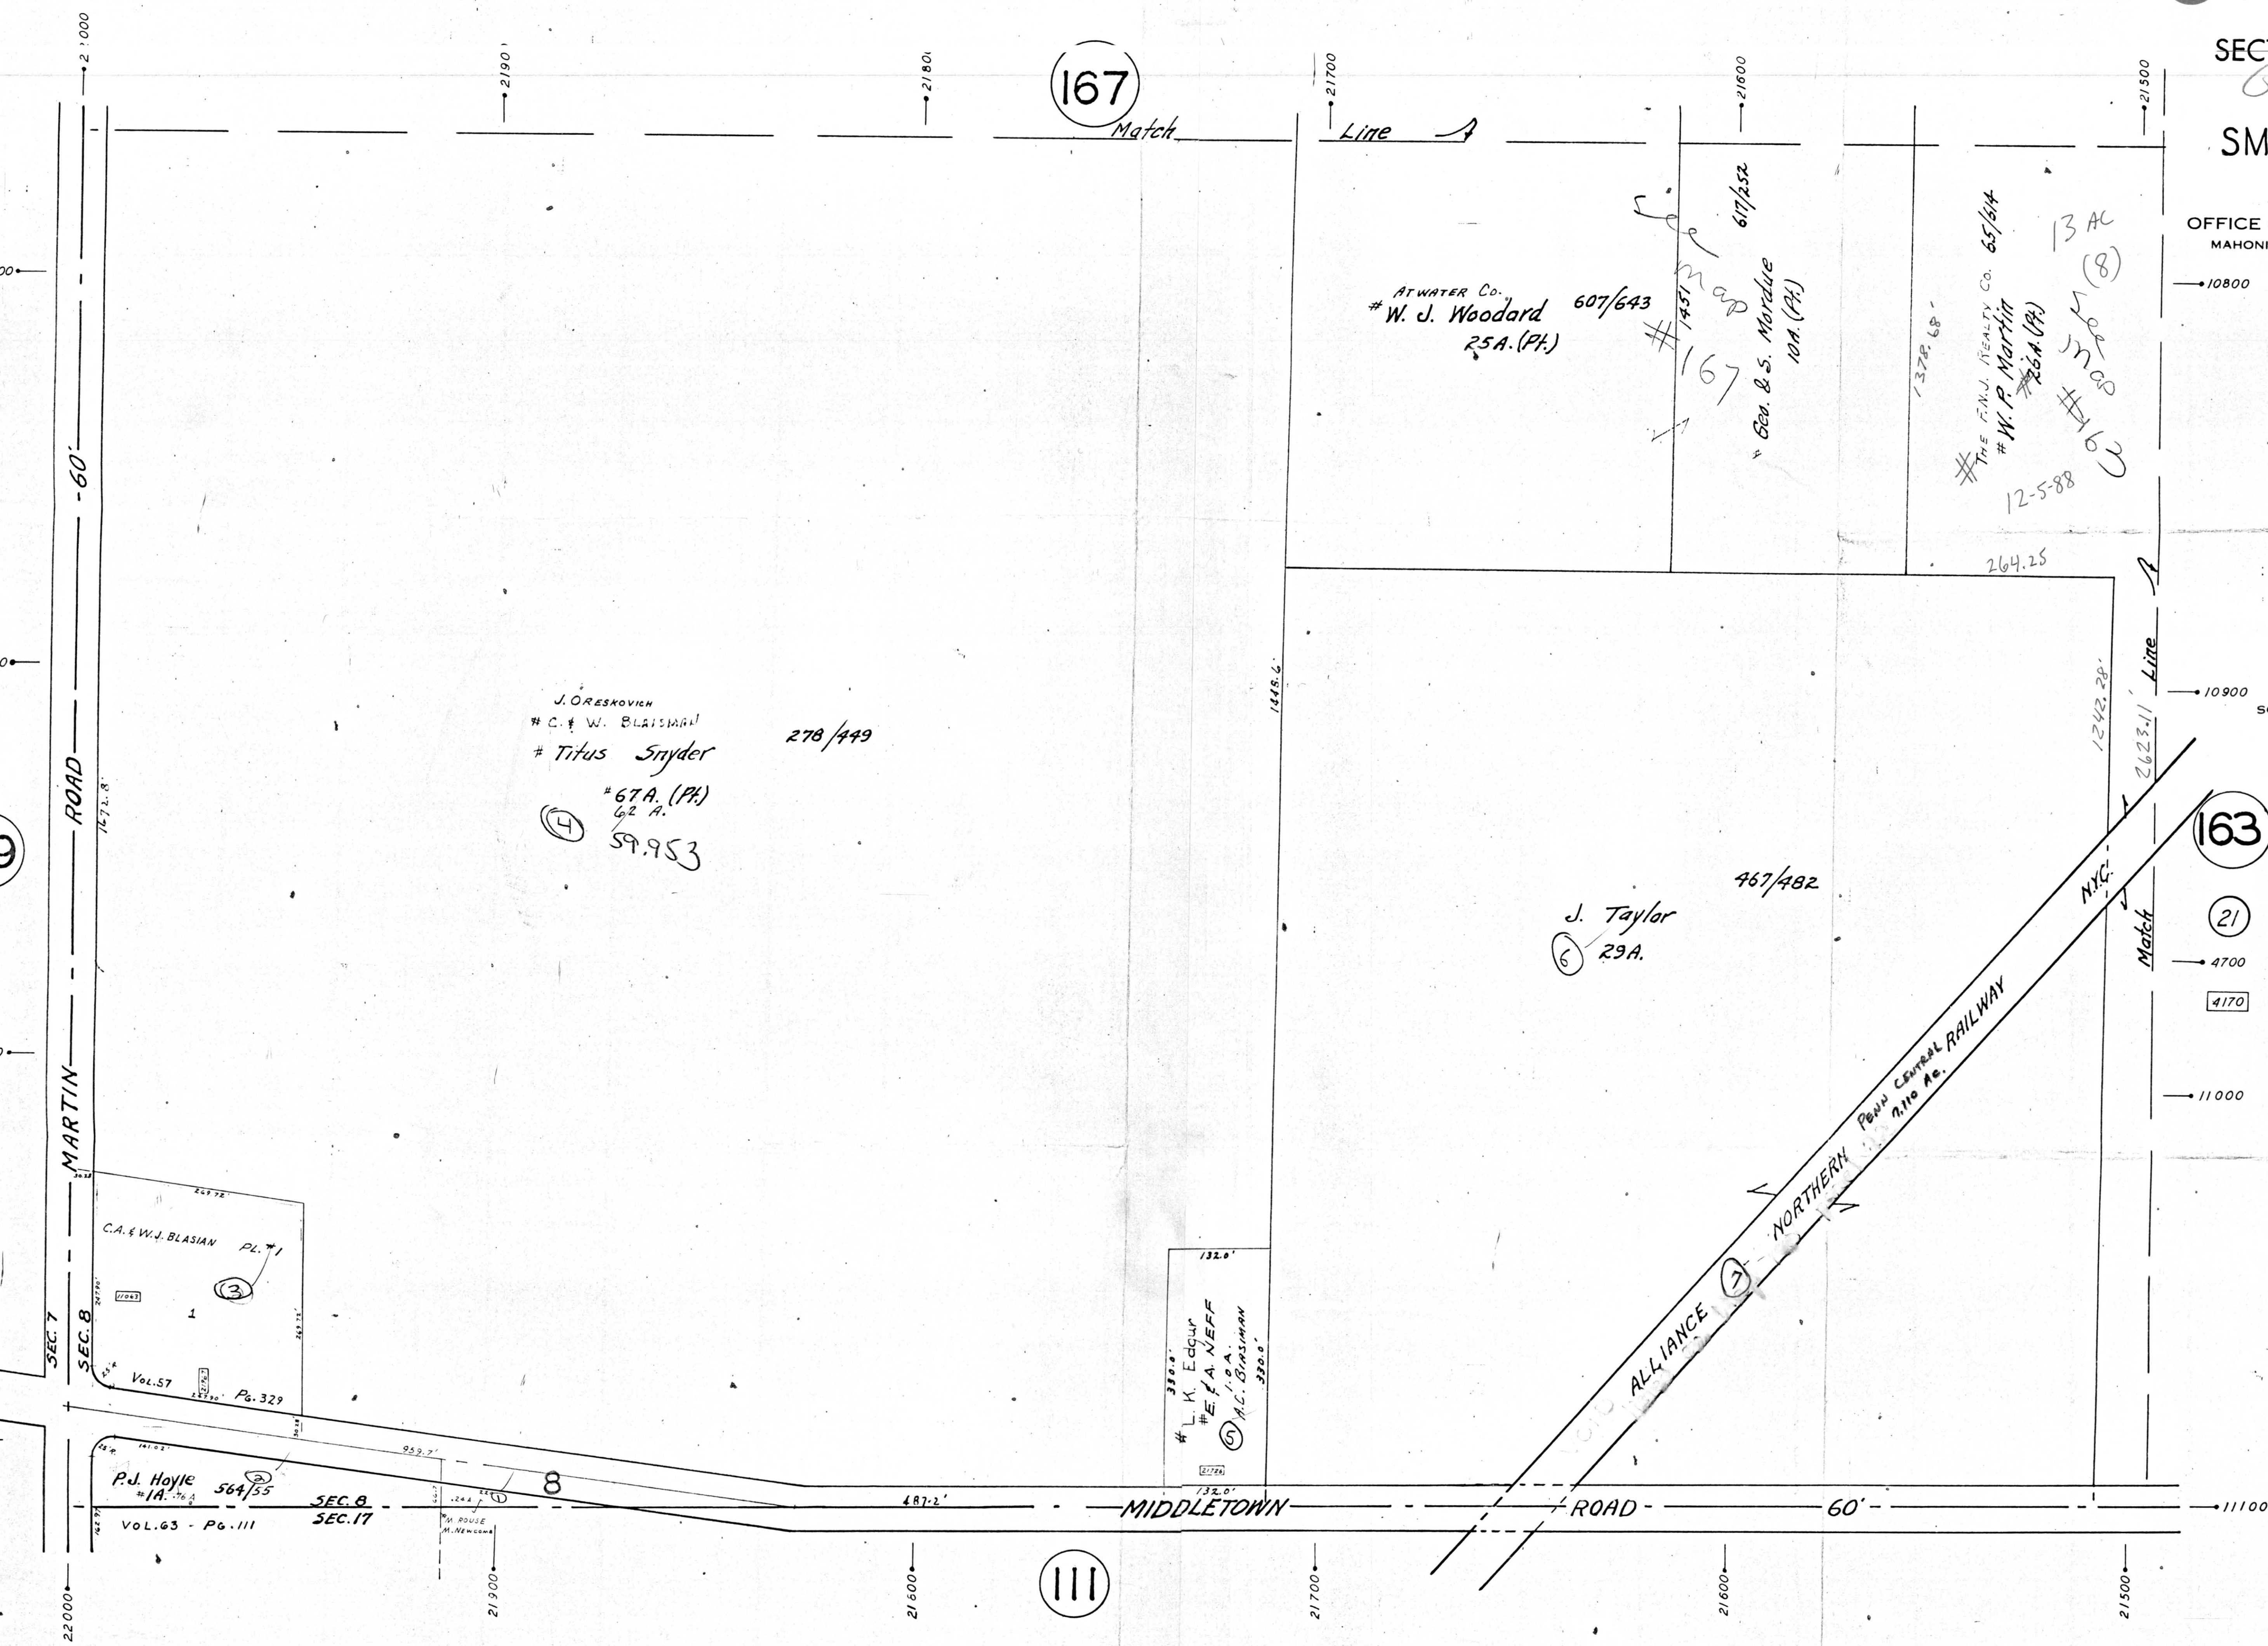

ATWATER CO.  
# W. d. Woodard 607/643  
25A. (PH)

J. ORESKOVICH  
# C. & W. BLAISMAN  
# Titus Snyder  
# 67A. (PH)  
62 A.  
59.953

J. Taylor  
467/482  
29A.

See map  
# 167  
Geo. & S. Mordecai  
101A. (PH)  
617/252  
1378 68  
THE F.M.J. REALTY CO. 65/614  
# W. P. Martin  
12-5-88  
13 AC  
3760 (8)  
3760  
# 166

C.A. & W.J. BLASIAN PL. #1  
Vol. 57 Pg. 329

# L. K. Edgour  
# E. F. A. NEFF  
# M. C. GINSIMAN  
320.0'

P.J. Hoyje  
# 1A. 564/55  
Vol. 63 - Pg. 111

SEC. 8  
SEC. 17

MIDDLETOWN ROAD

NORTHERN ALLIANCE

NORTH CENTRAL RAILWAY  
7110 Ac.

MARTIN ROAD

Match

Line

Match

Line

Match

Line

Match

Line

Match

Line