

635  
2-13-06

OFFICE OF COUNTY ENGINEER  
MAHONING COUNTY COURT HOUSE  
YOUNGSTOWN, OHIO



SCALE  
1" = 100'  
REVISED - FEB. 1951


(178)

LEGEND

(32) PLATE NUMBER

→ 4700 HOUSE NUMBERING GRID

[4170] HOUSE NUMBER

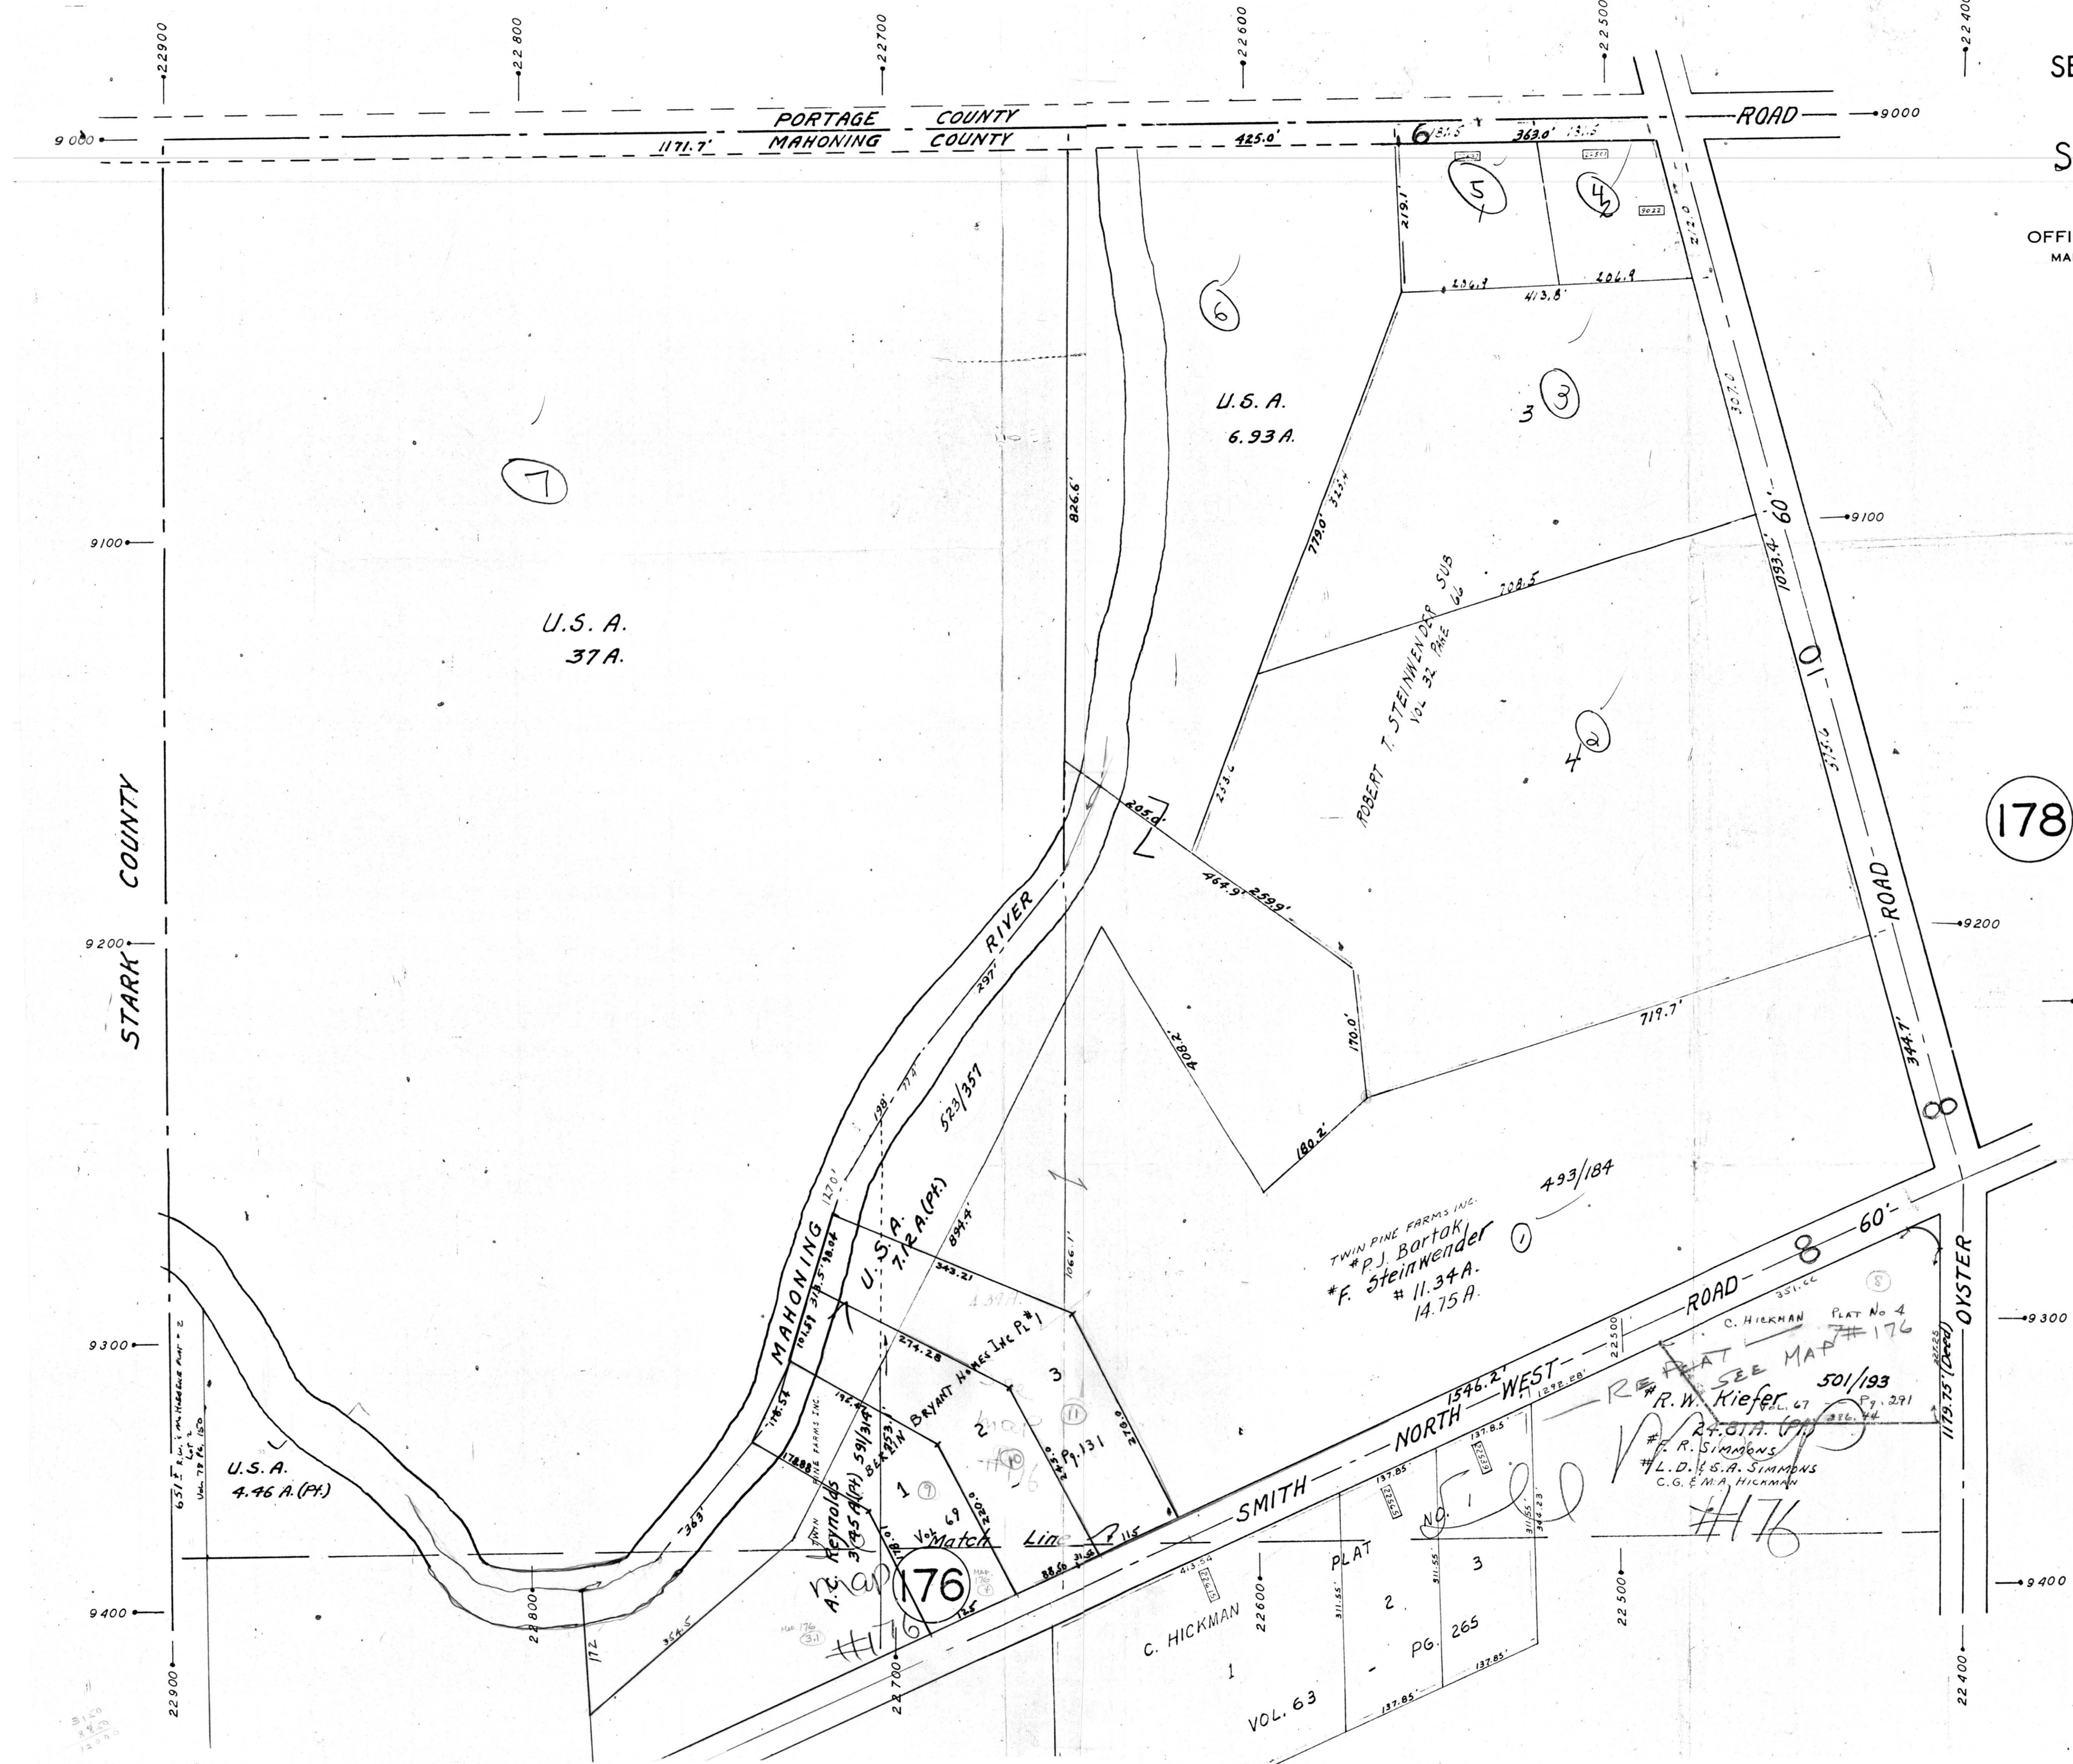

STARK COUNTY

PORTAGE COUNTY  
MAHONING COUNTY

U.S.A. 37A.

U.S.A. 6.93A.

TWIN PINE FARMS INC.  
# P.J. Bartak  
# F. Steinwender  
# 11.34A.  
14.75A.

1	2	3
1	2	3
1	2	3

VOL. 63  
PG. 265

PLAT No 4  
# 176

R. W. Kiefer  
501/193

F. R. SIMMONS  
L. D. S. A. SIMMONS  
C. G. E. M. A. HICKMAN

(176)

3120  
2430  
12000