


GIS 7-13-06  
OFFICE OF COUNTY ENGINEER  
MAHONING COUNTY COURT HOUSE  
YOUNGSTOWN, OHIO

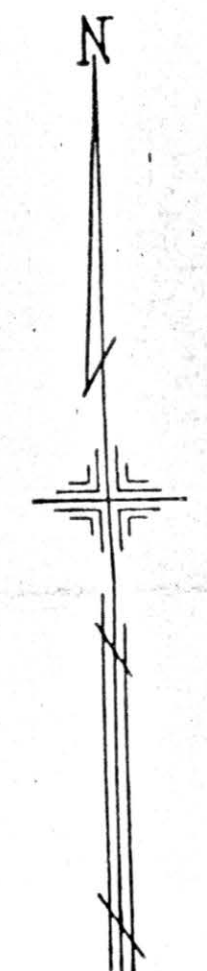


SCALE  
1" = 100'  
REVISED - FEB. 1951

184

LEGEND

- (32) PLATE NUMBER
- 4700 HOUSE NUMBERING GRID
- 4170 HOUSE NUMBER

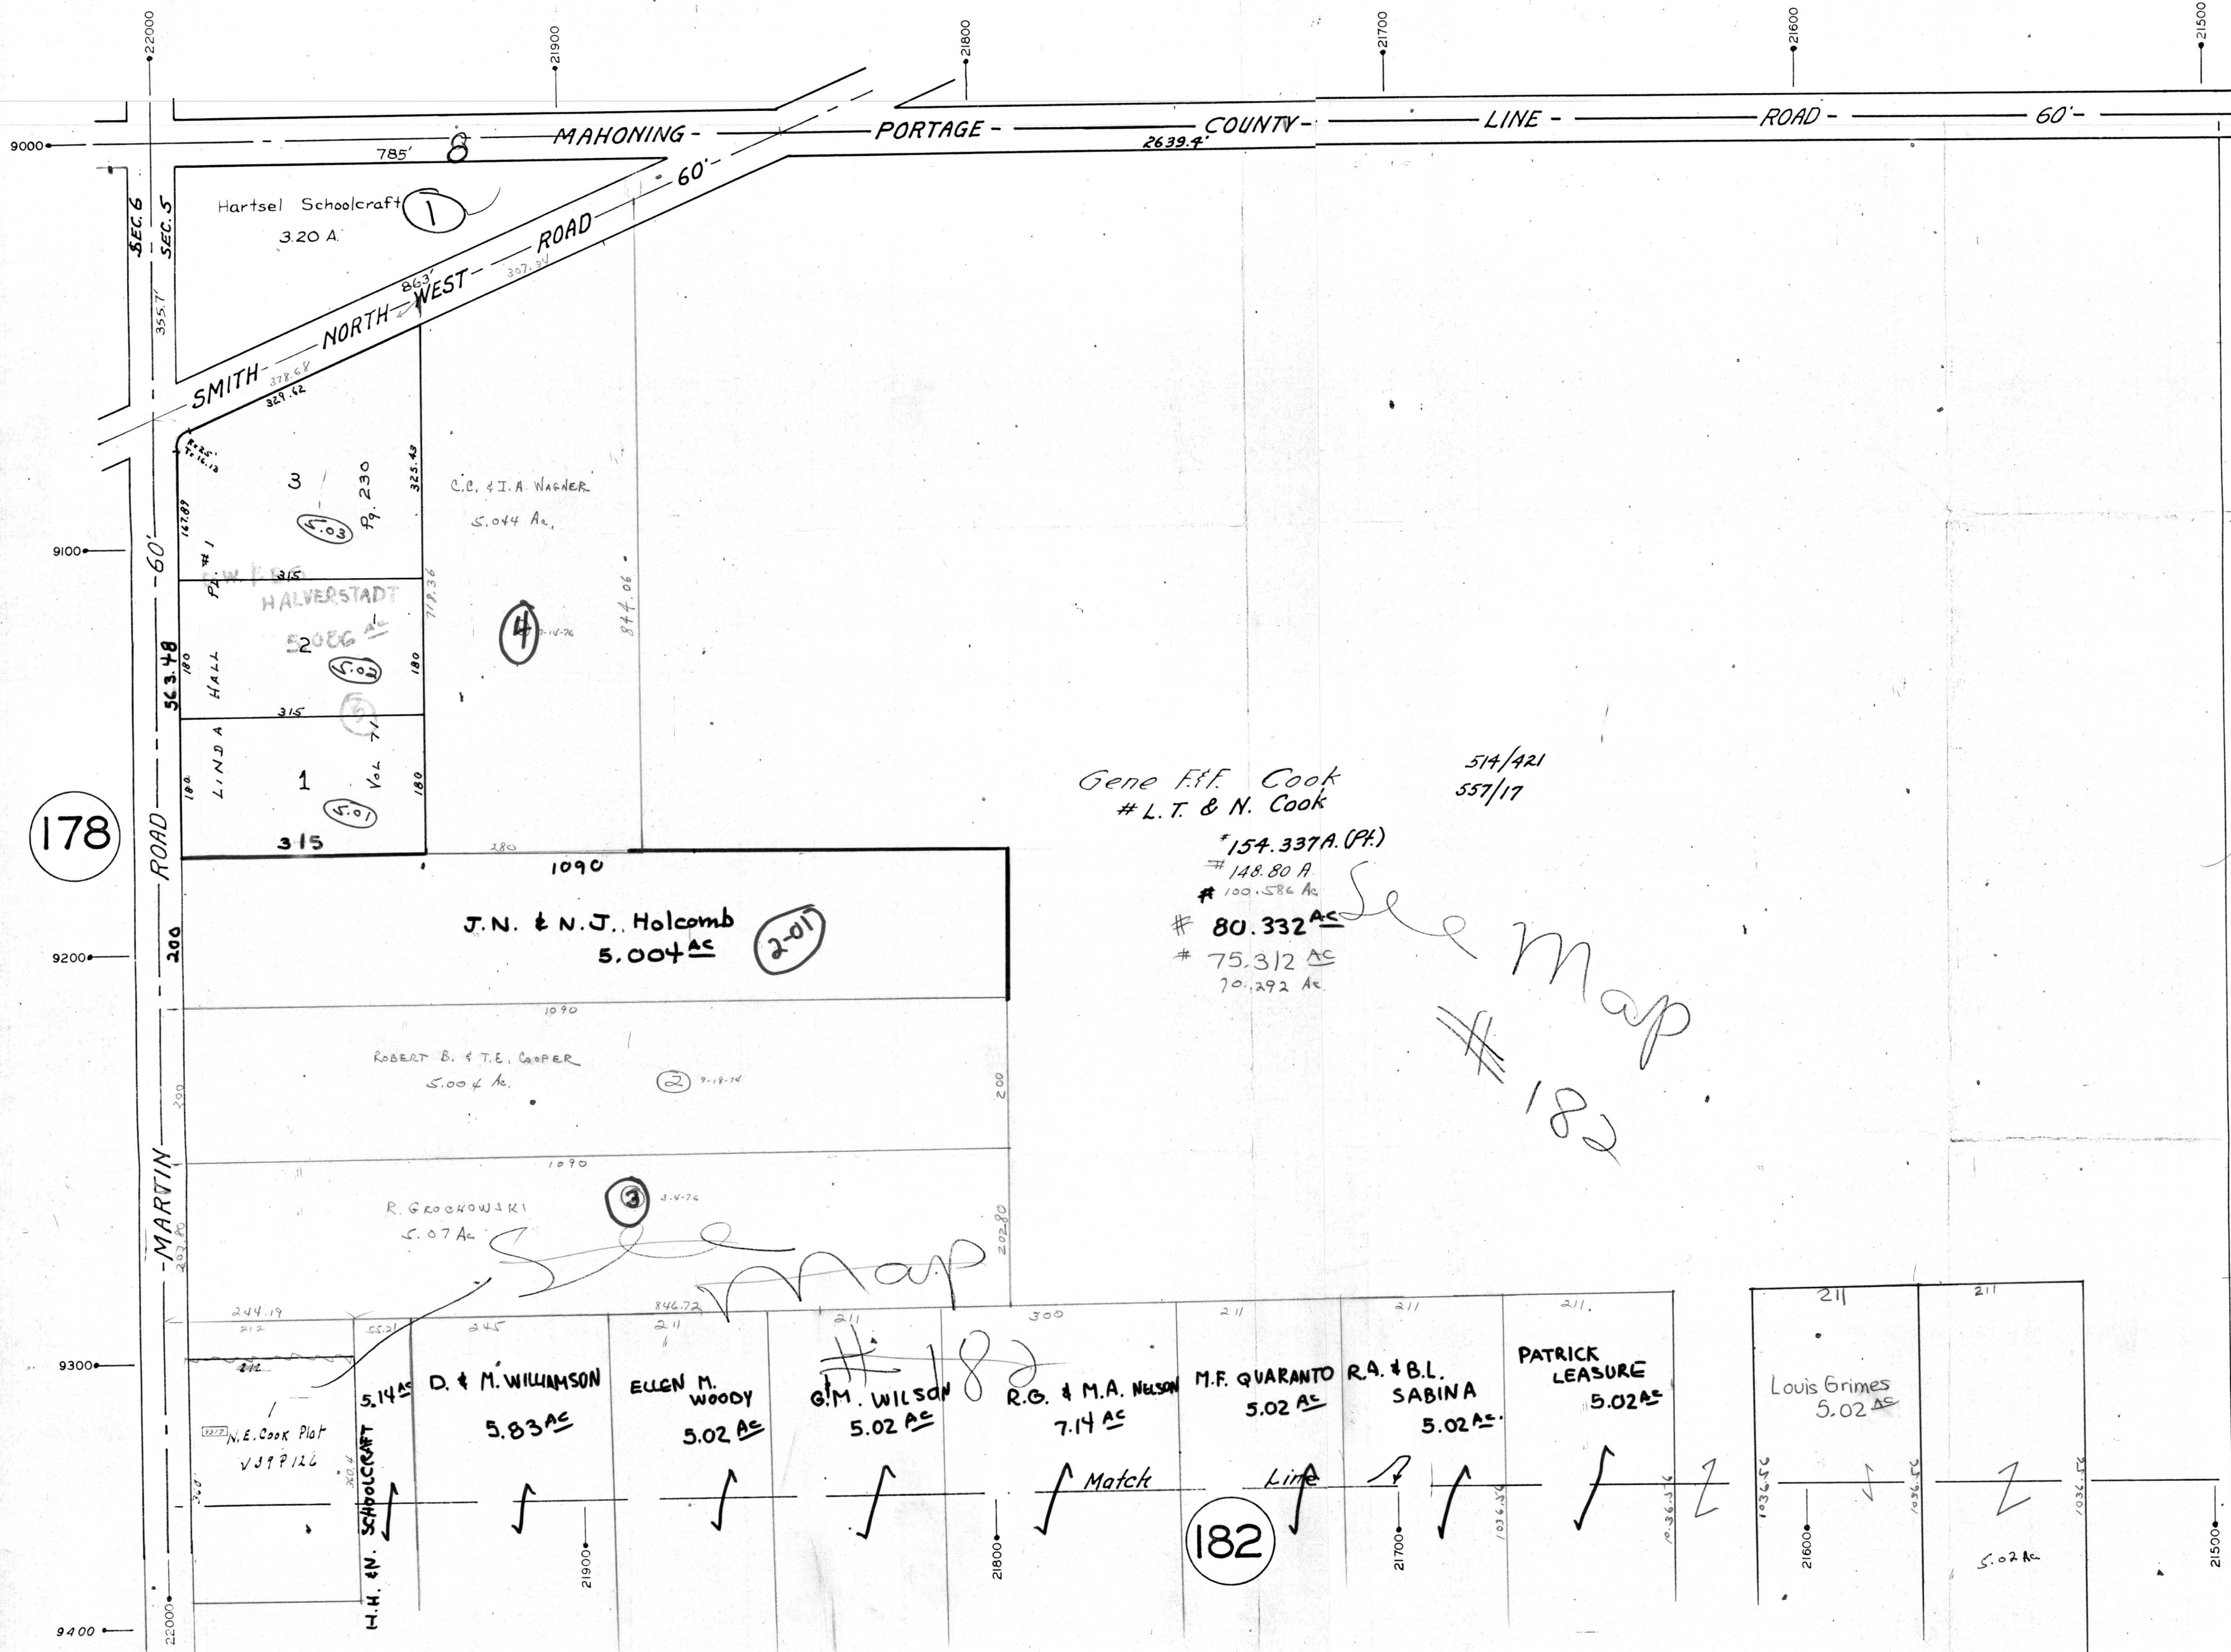

178

Gene F.F. Cook  
# L.T. & N. Cook

514/ARI  
557/17

\* 154.337A (Pt.)  
# 148.80 A.  
# 100.586 Ac.  
# 80.332 Ac.  
# 75.312 Ac.  
70.292 Ac.

See Map  
# 182

J.N. & N.J. Holcomb  
5.004 Ac.

ROBERT B. & T.E. COOPER  
5.004 Ac.

R. GROCHOWSKI  
5.07 Ac.

D. & M. WILLIAMSON  
5.83 Ac.

EUGEN M. WOODY  
5.02 Ac.

G.M. WILSON  
5.02 Ac.

R.G. & M.A. NELSON  
7.14 Ac.

M.F. QUARANTO  
5.02 Ac.

R.A. & B.L. SABINA  
5.02 Ac.

PATRICK LEASURE  
5.02 Ac.

Louis Grimes  
5.02 Ac.

182