



OFFICE OF COUNTY ENGINEER
MAHONING COUNTY COURT HOUSE
YOUNGSTOWN, OHIO

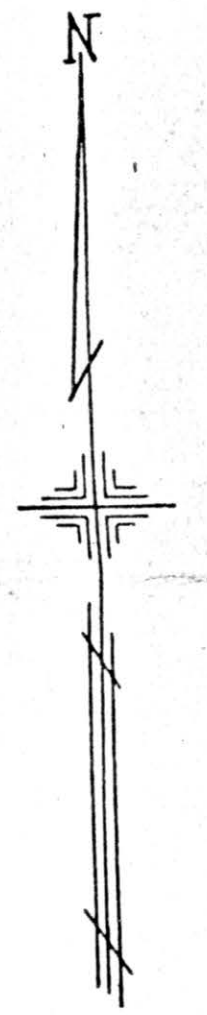

SCALE
1" = 100'
REVISED - FEB. 1951

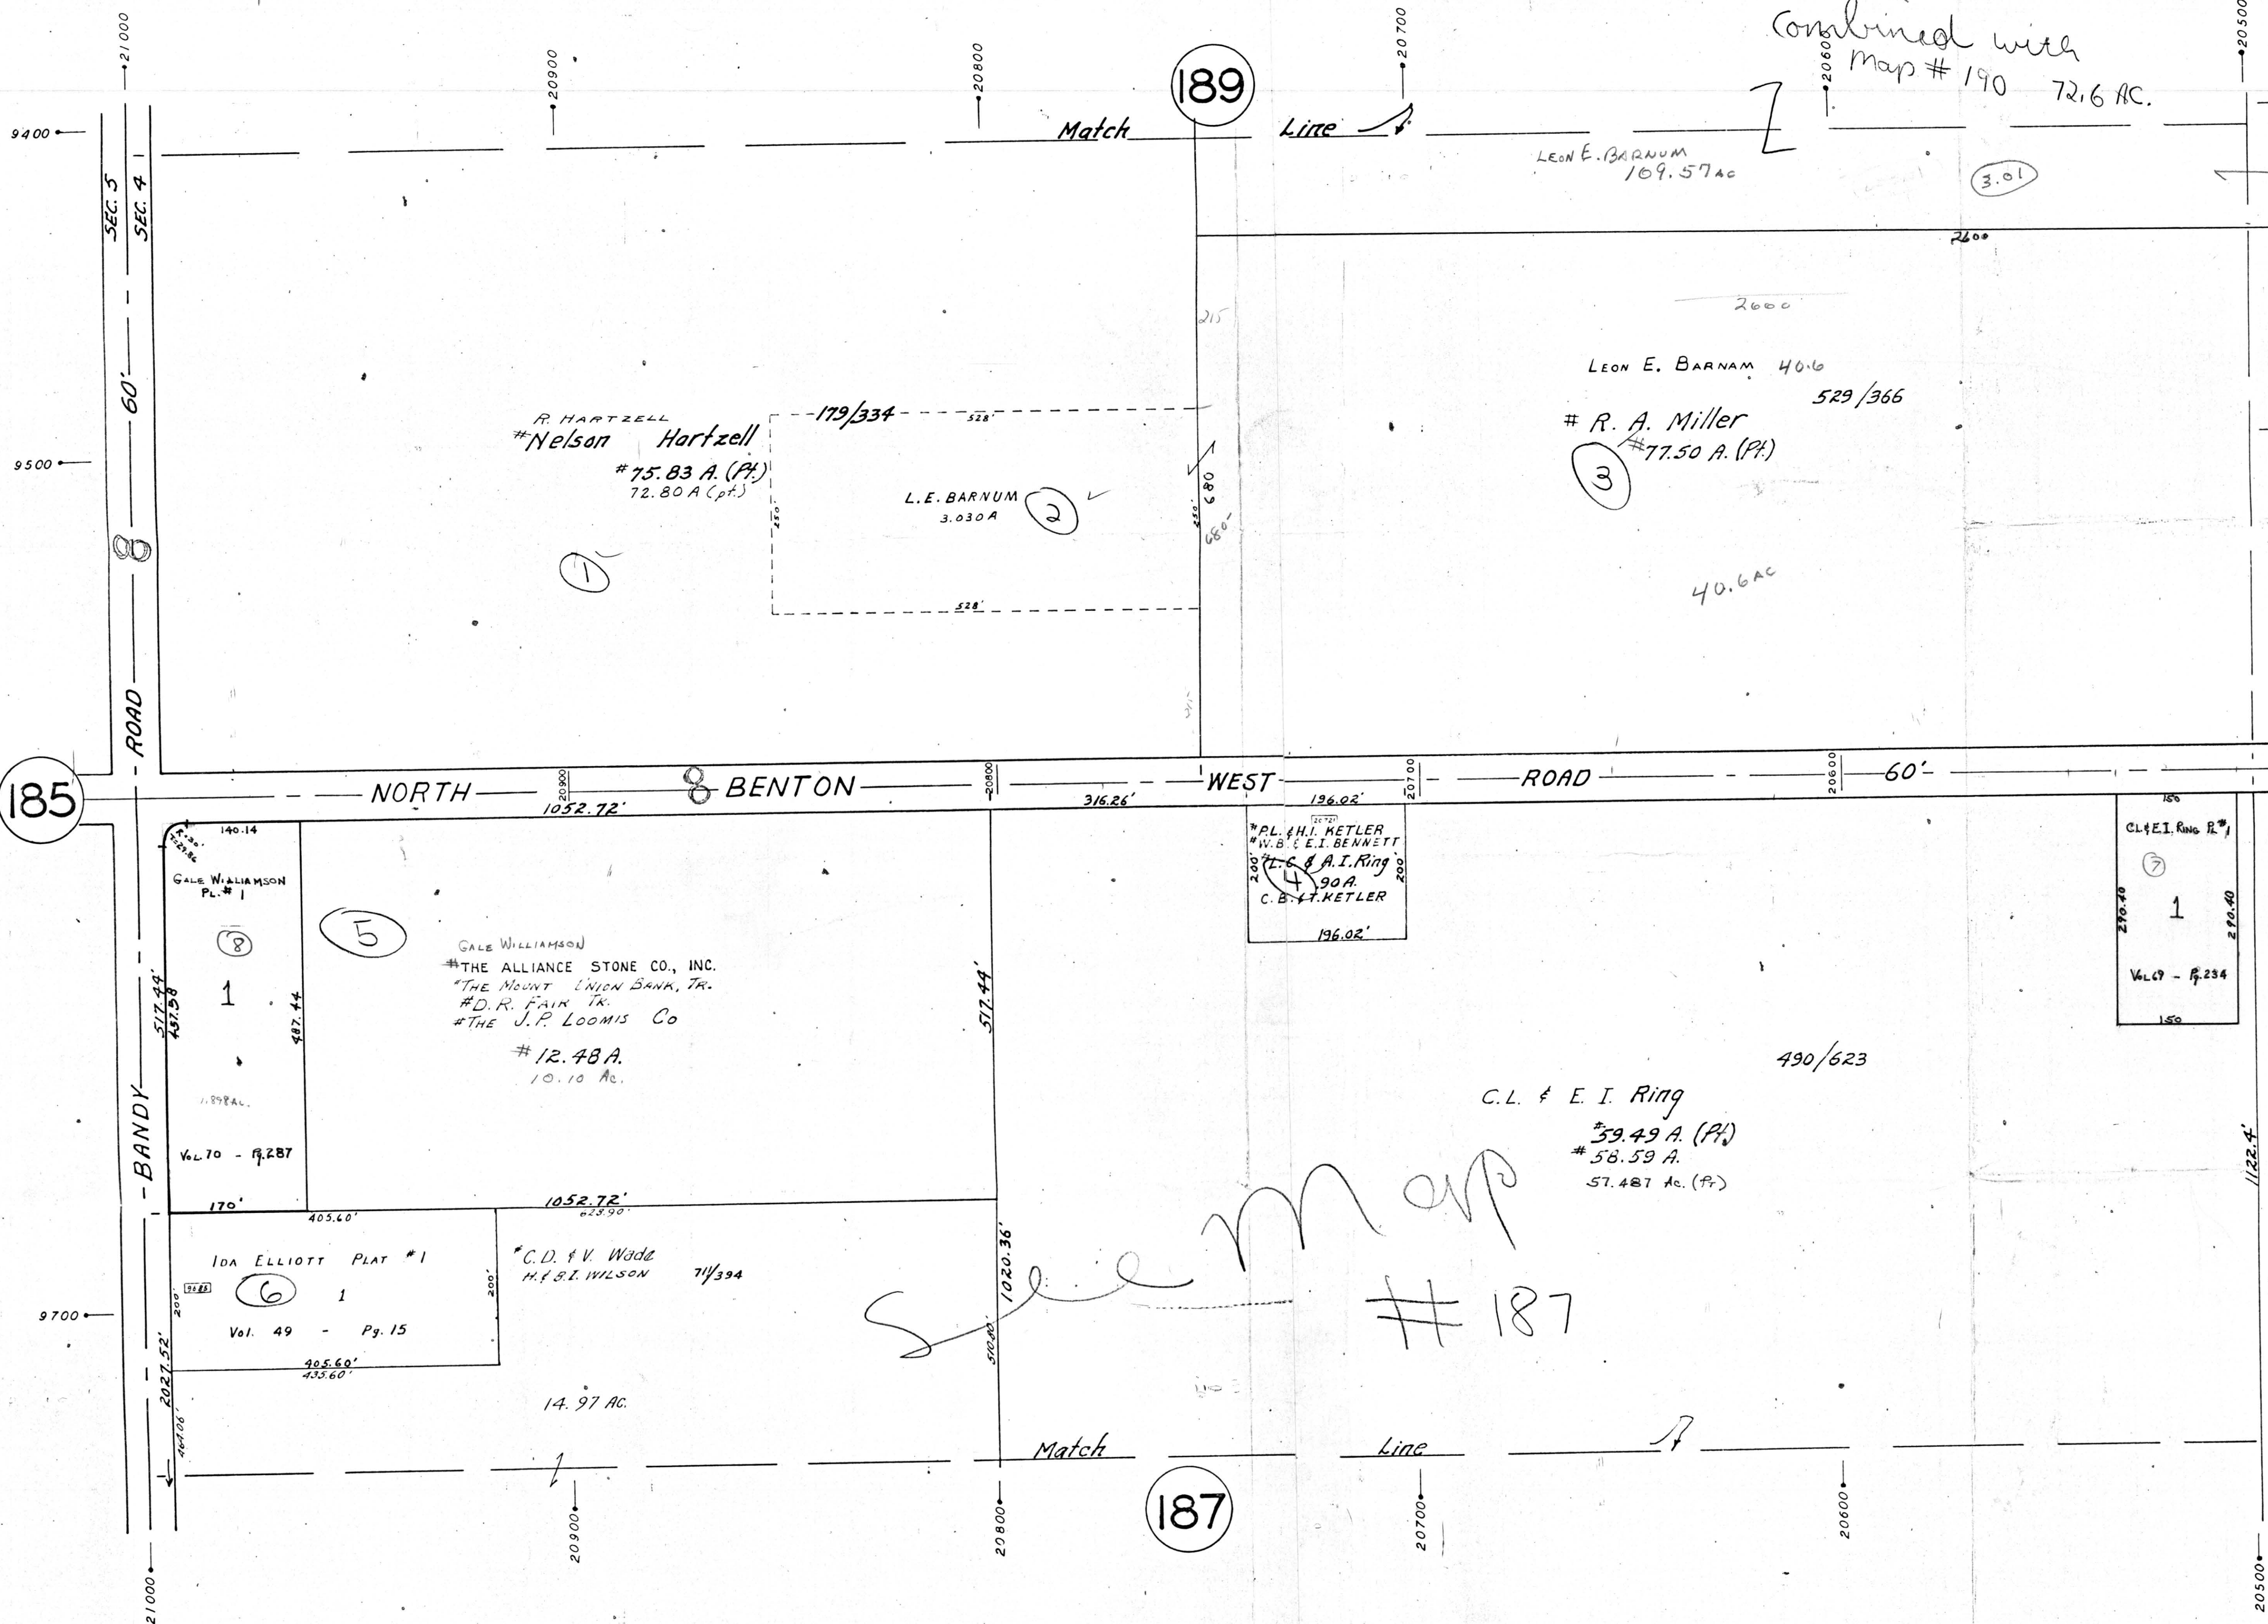

Combined with
map # 190 72.6 AC.

LEON E. BARNUM
169.57 AC

3.01

LEON E. BARNUM 40.6
529/366

R. A. Miller
77.50 A. (Pt.)

3

40.6 AC

R. HARTZELL
Nelson Hartzell
75.83 A. (Pt.)
72.80 A. (pt.)

L.E. BARNUM
3.030 A

179/334

GALE WILLIAMSON
THE ALLIANCE STONE CO., INC.
THE MOUNT UNION BANK, TR.
D.R. FAIR TR.
THE J.P. LOOMIS Co
12.48 A.
10.10 AC.

PL. # H.I. KETLER
W.B. & E.I. BENNETT
C.L. & E.I. Ring
90 A.
C.B. & T. KETLER
196.02'

CL & E.I. Ring R #
7
1
Vol. 49 - Pg. 234
150

C.L. & E.I. Ring
59.49 A. (Pt.)
58.59 A.
57.487 AC. (Pt.)

See map # 187

LEGEND

- (21) PLATE NUMBER
- 4700 HOUSE NUMBERING GRID
- [4170] HOUSE NUMBER