
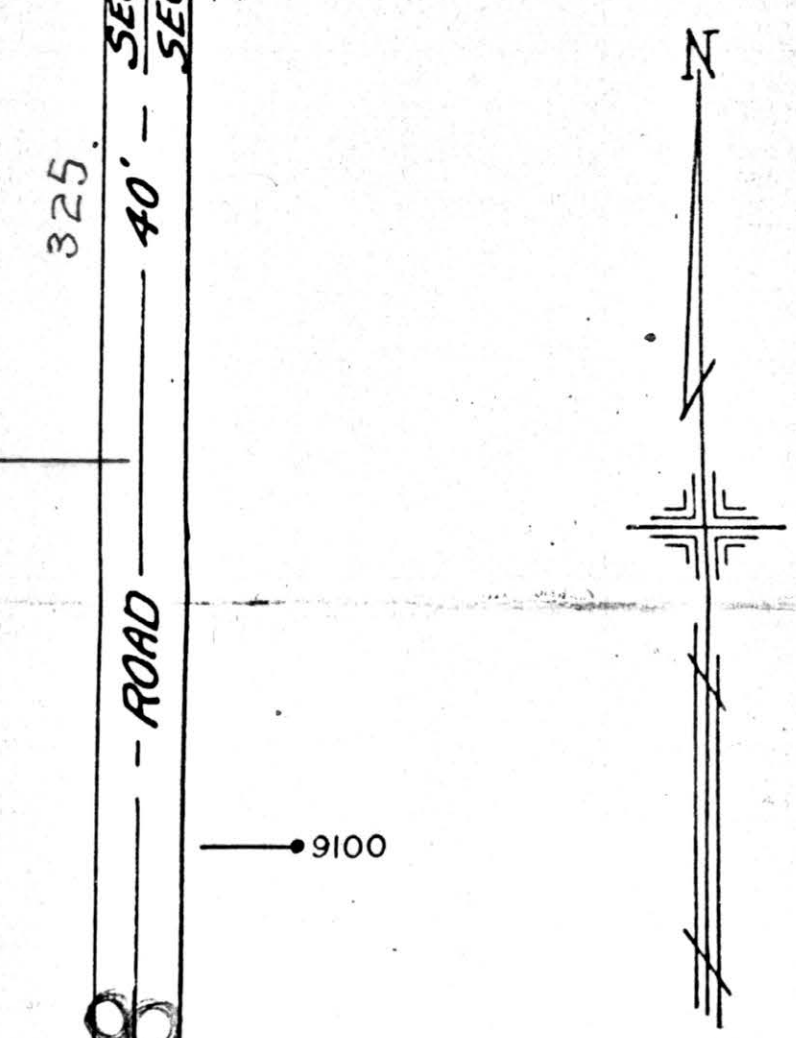


GIS
7-13-d

9000
OFFICE OF COUNTY ENGINEER
MAHONING COUNTY COURT HOUSE
YOUNGSTOWN, OHIO

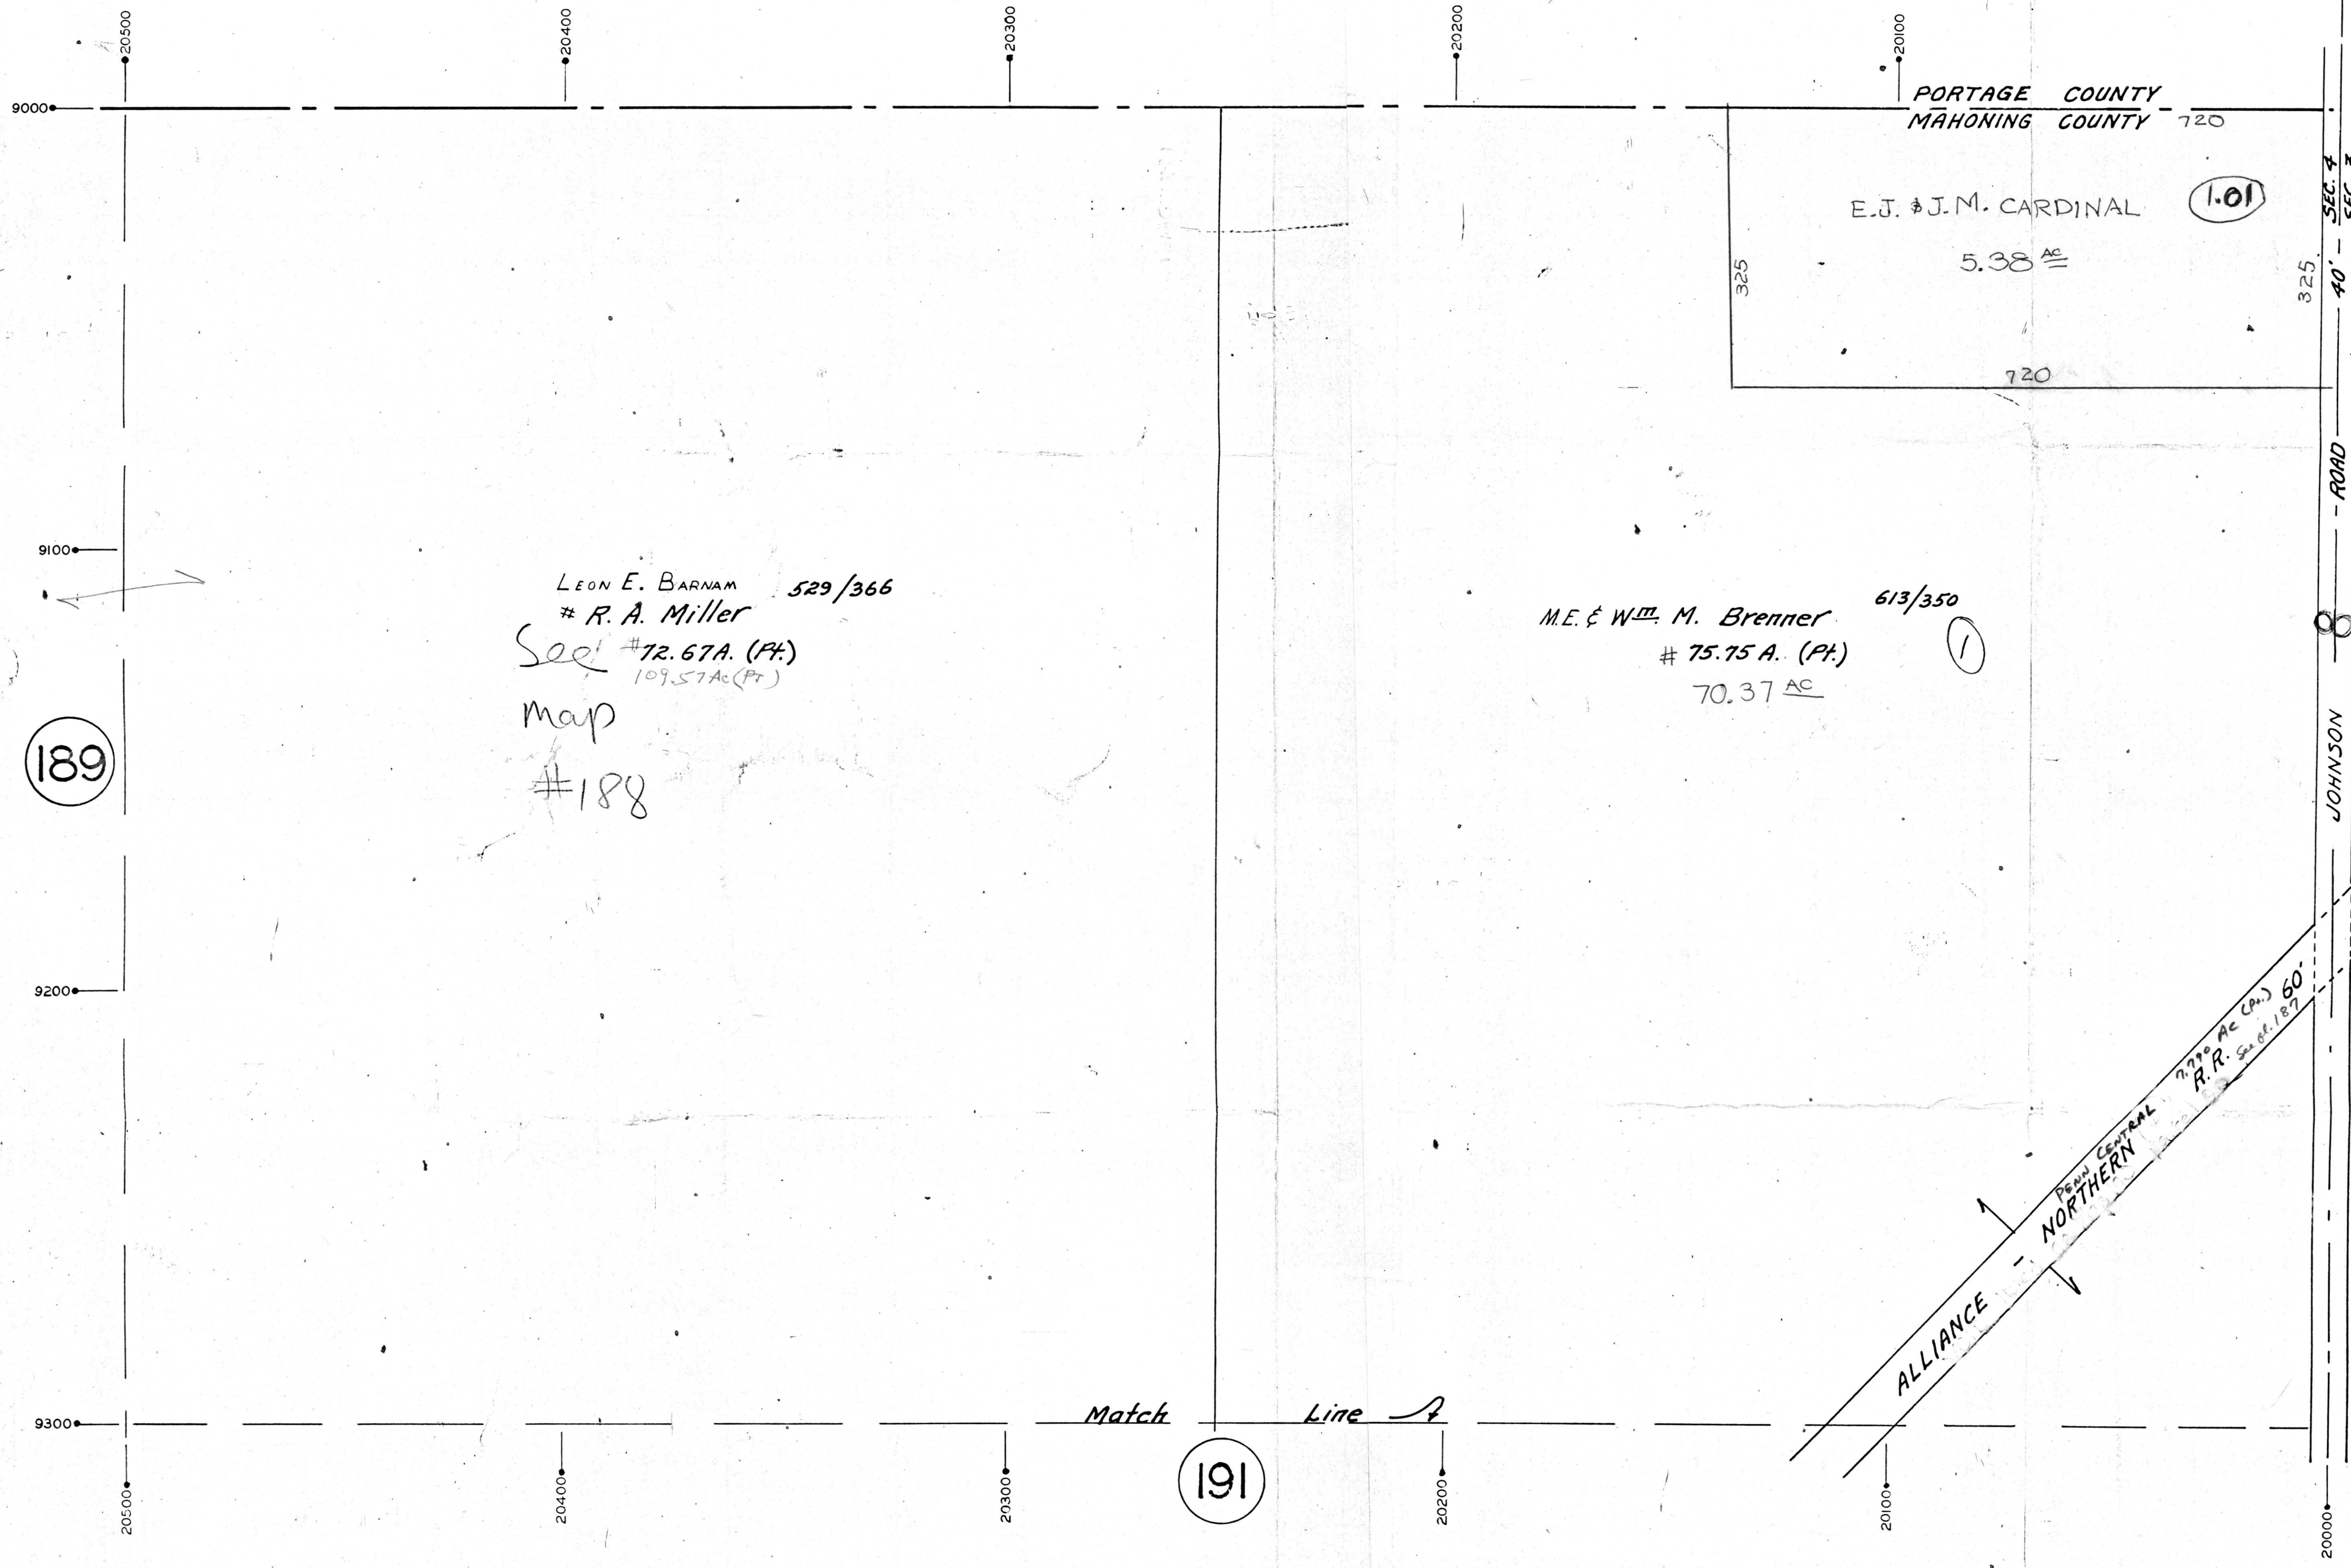

SCALE
1" = 100'
REVISED - FEB. 1951

195

LEGEND

- (44) PLATE NUMBER
- 4700 HOUSE NUMBERING GRID.
- [4170] HOUSE NUMBER

189

191

Match Line

ALLIANCE
NORTHERN
PENN. CENTRAL R.R. Co. (Ch.)
7777 AC (Ch.)
R.R. Sec. 04, 1 & 2

JOHNSON ROAD

PORTAGE COUNTY
MAHONING COUNTY

E.J. & J.M. CARDINAL

5.38 AC

M.E. & Wm. M. Brenner

75.75 A. (Pt.)

70.37 AC

LEON E. BARNAM 529/366

R. A. Miller

See # 12.67A. (Pt.)
109.57 AC (Pt.)

Map

188