


OFFICE OF COUNTY ENGINEER  
MAHONING COUNTY COURT HOUSE  
YOUNGSTOWN, OHIO

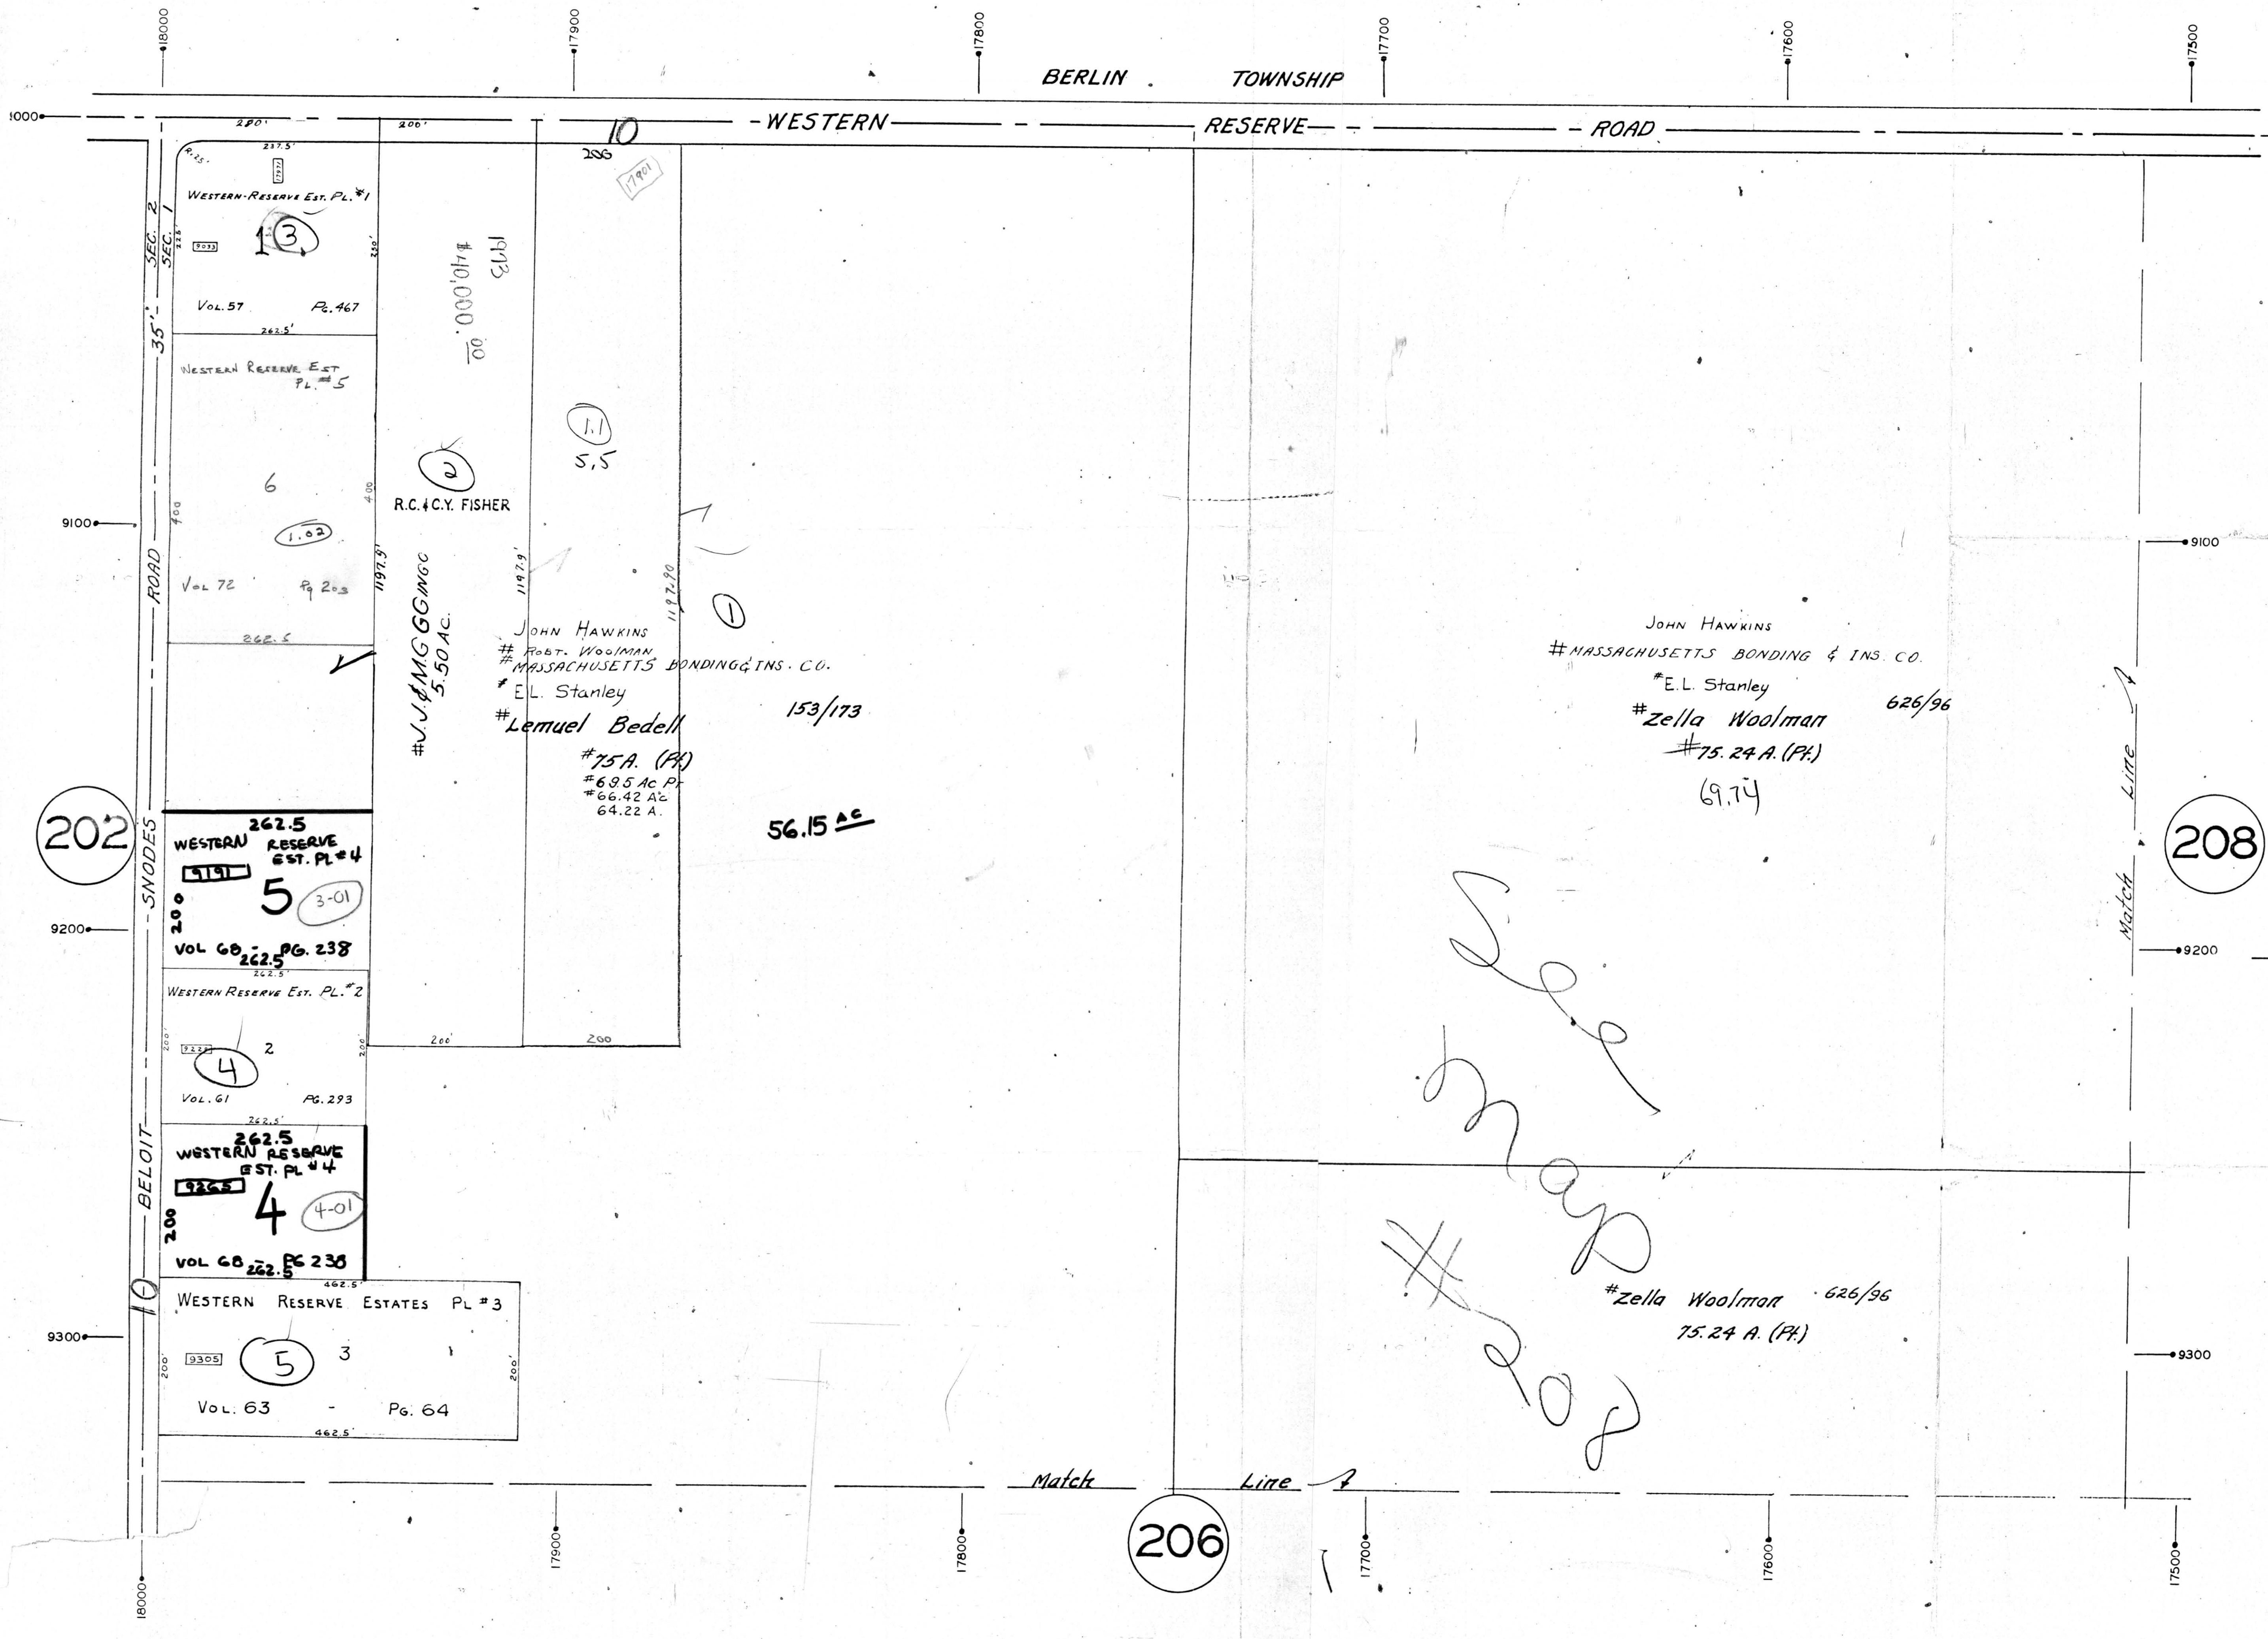

202

208

206

*See map #202*

LEGEND

- (21) PLATE NUMBER
- 4700 HOUSE NUMBERING GRID
- [4170] HOUSE NUMBER

10 - WESTERN RESERVE ROAD

35' - ROAD

BELOIT

10

WESTERN RESERVE EST. PL. #1  
Vol. 57 Pg. 467  
WESTERN RESERVE EST. PL. #5  
Vol. 72 Pg. 203  
WESTERN RESERVE EST. PL. #4  
Vol. 60 Pg. 238  
WESTERN RESERVE EST. PL. #2  
Vol. 61 Pg. 293  
WESTERN RESERVE EST. PL. #4  
Vol. 60 Pg. 238  
WESTERN RESERVE ESTATES PL. #3  
Vol. 63 Pg. 64

1913  
410,000.00

R.C. & C.Y. FISHER  
#J.J. & M.G. GINGG  
5.50 AC.

JOHN HAWKINS  
#ROBT. WOOLMAN  
#MASSACHUSETTS BONDING & INS. CO.  
#E.L. Stanley  
#Lemuel Bedell  
153/173  
56.15 AC  
#75 A. (PK)  
#69.5 AC PK  
#66.42 AC  
64.22 A.

JOHN HAWKINS  
#MASSACHUSETTS BONDING & INS. CO.  
#E.L. Stanley 626/96  
#Zella Woolman  
#75.24 A. (PK)  
69.74

#Zella Woolman 626/96  
75.24 A. (PK)

18000 17900 17800 17700 17600 17500

1000 9000 9100 9200 9300 9400

9400