

MATCH LINE

MATCH LINE


7

No. 8

SEBRING VILLAGE.


OFFICE OF COUNTY ENGINEER
940 BEARS DEN ROAD
YOUNGSTOWN, CHIO

GIS
7-17-6

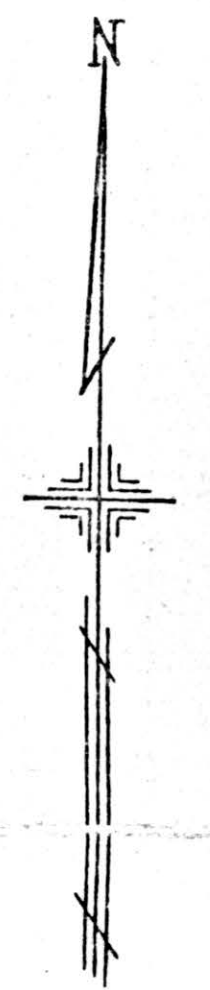

SCALE 1" = 100'

SAMUEL GOULD, JR.
MAHONING COUNTY ENGINEER
AND TAX MAP DRAFTSMAN

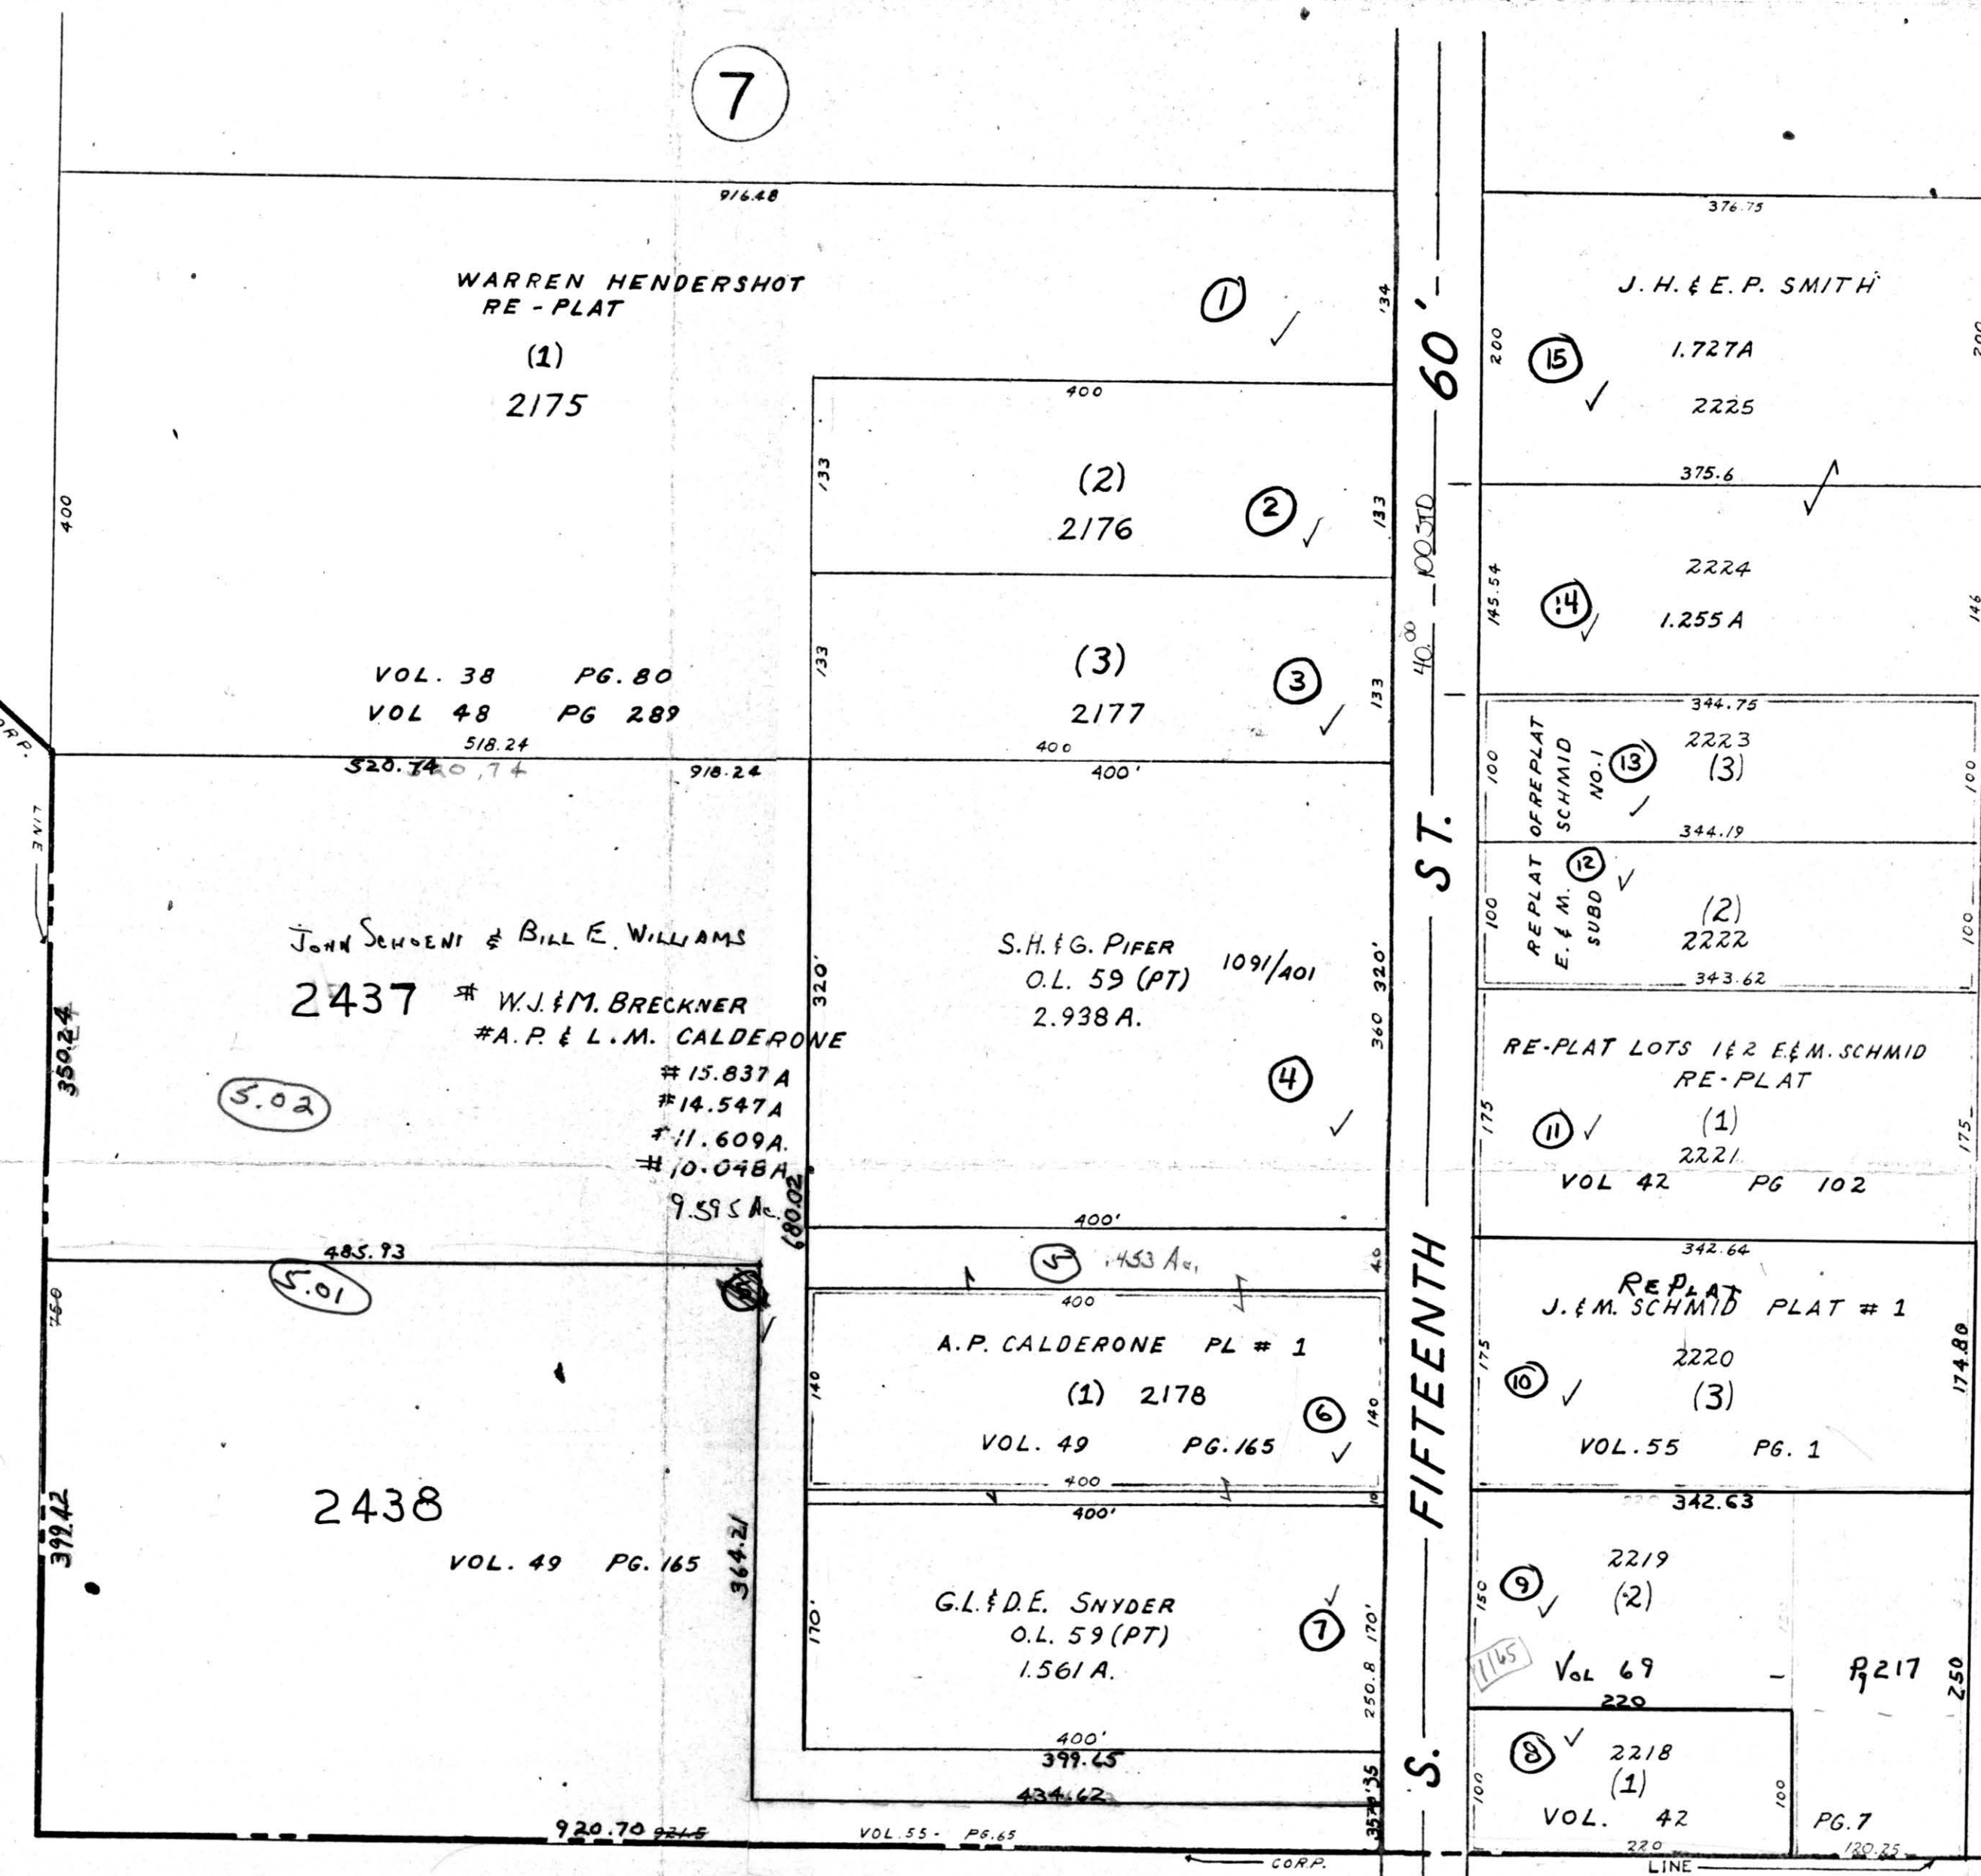

11

WARREN HENDERSHOT
RE-PLAT
(1)
2175

(2)
2176

(3)
2177

VOL. 38 PG. 80
VOL. 48 PG. 289
518.24

John SENDEWI & Bill E. WILLIAMS
2437 # W.J.M. BRECKNER
A.P. & L.M. CALDERONE
15.837A
14.547A
11.609A
10.048A
9.555 A.

S.H. & G. PIFER
O.L. 59 (PT)
1091/401
2.938 A.

485.73
5.01

2438

VOL. 49 PG. 165

A.P. CALDERONE PL # 1
(1) 2178
VOL. 49 PG. 165

G.L. & D.E. SNYDER
O.L. 59 (PT)
1.561 A.

J. H. & E. P. SMITH

(15)
1.727A
2225

375.6

(14)
2224
1.255 A

REPLAT OF REPLAT
E. & M. SCHMID
NO. 1
SUBD
(13)
2223
(3)
344.19
(2)
2222
343.62

RE-PLAT LOTS 1 & 2 E. & M. SCHMID
RE-PLAT
(11)
(1)
2221
VOL. 42 PG. 102

REPLAT
J. E. M. SCHMID PLAT # 1
(10)
2220
(3)
VOL. 55 PG. 1

2219
(2)
Vol. 69
220
#217

(8)
2218
(1)
VOL. 42 PG. 7