


GREAT LOT No. 19, 20 & 21  
TRACT NO. 2  
BERLIN TOWNSHIP

OFFICE OF COUNTY ENGINEER  
MAHONING COUNTY COURT HOUSE  
YOUNGSTOWN, OHIO

LEGEND

- 44 PLATE NUMBER
- 4700 HOUSE NUMBERING GRID
- 4170 HOUSE NUMBER

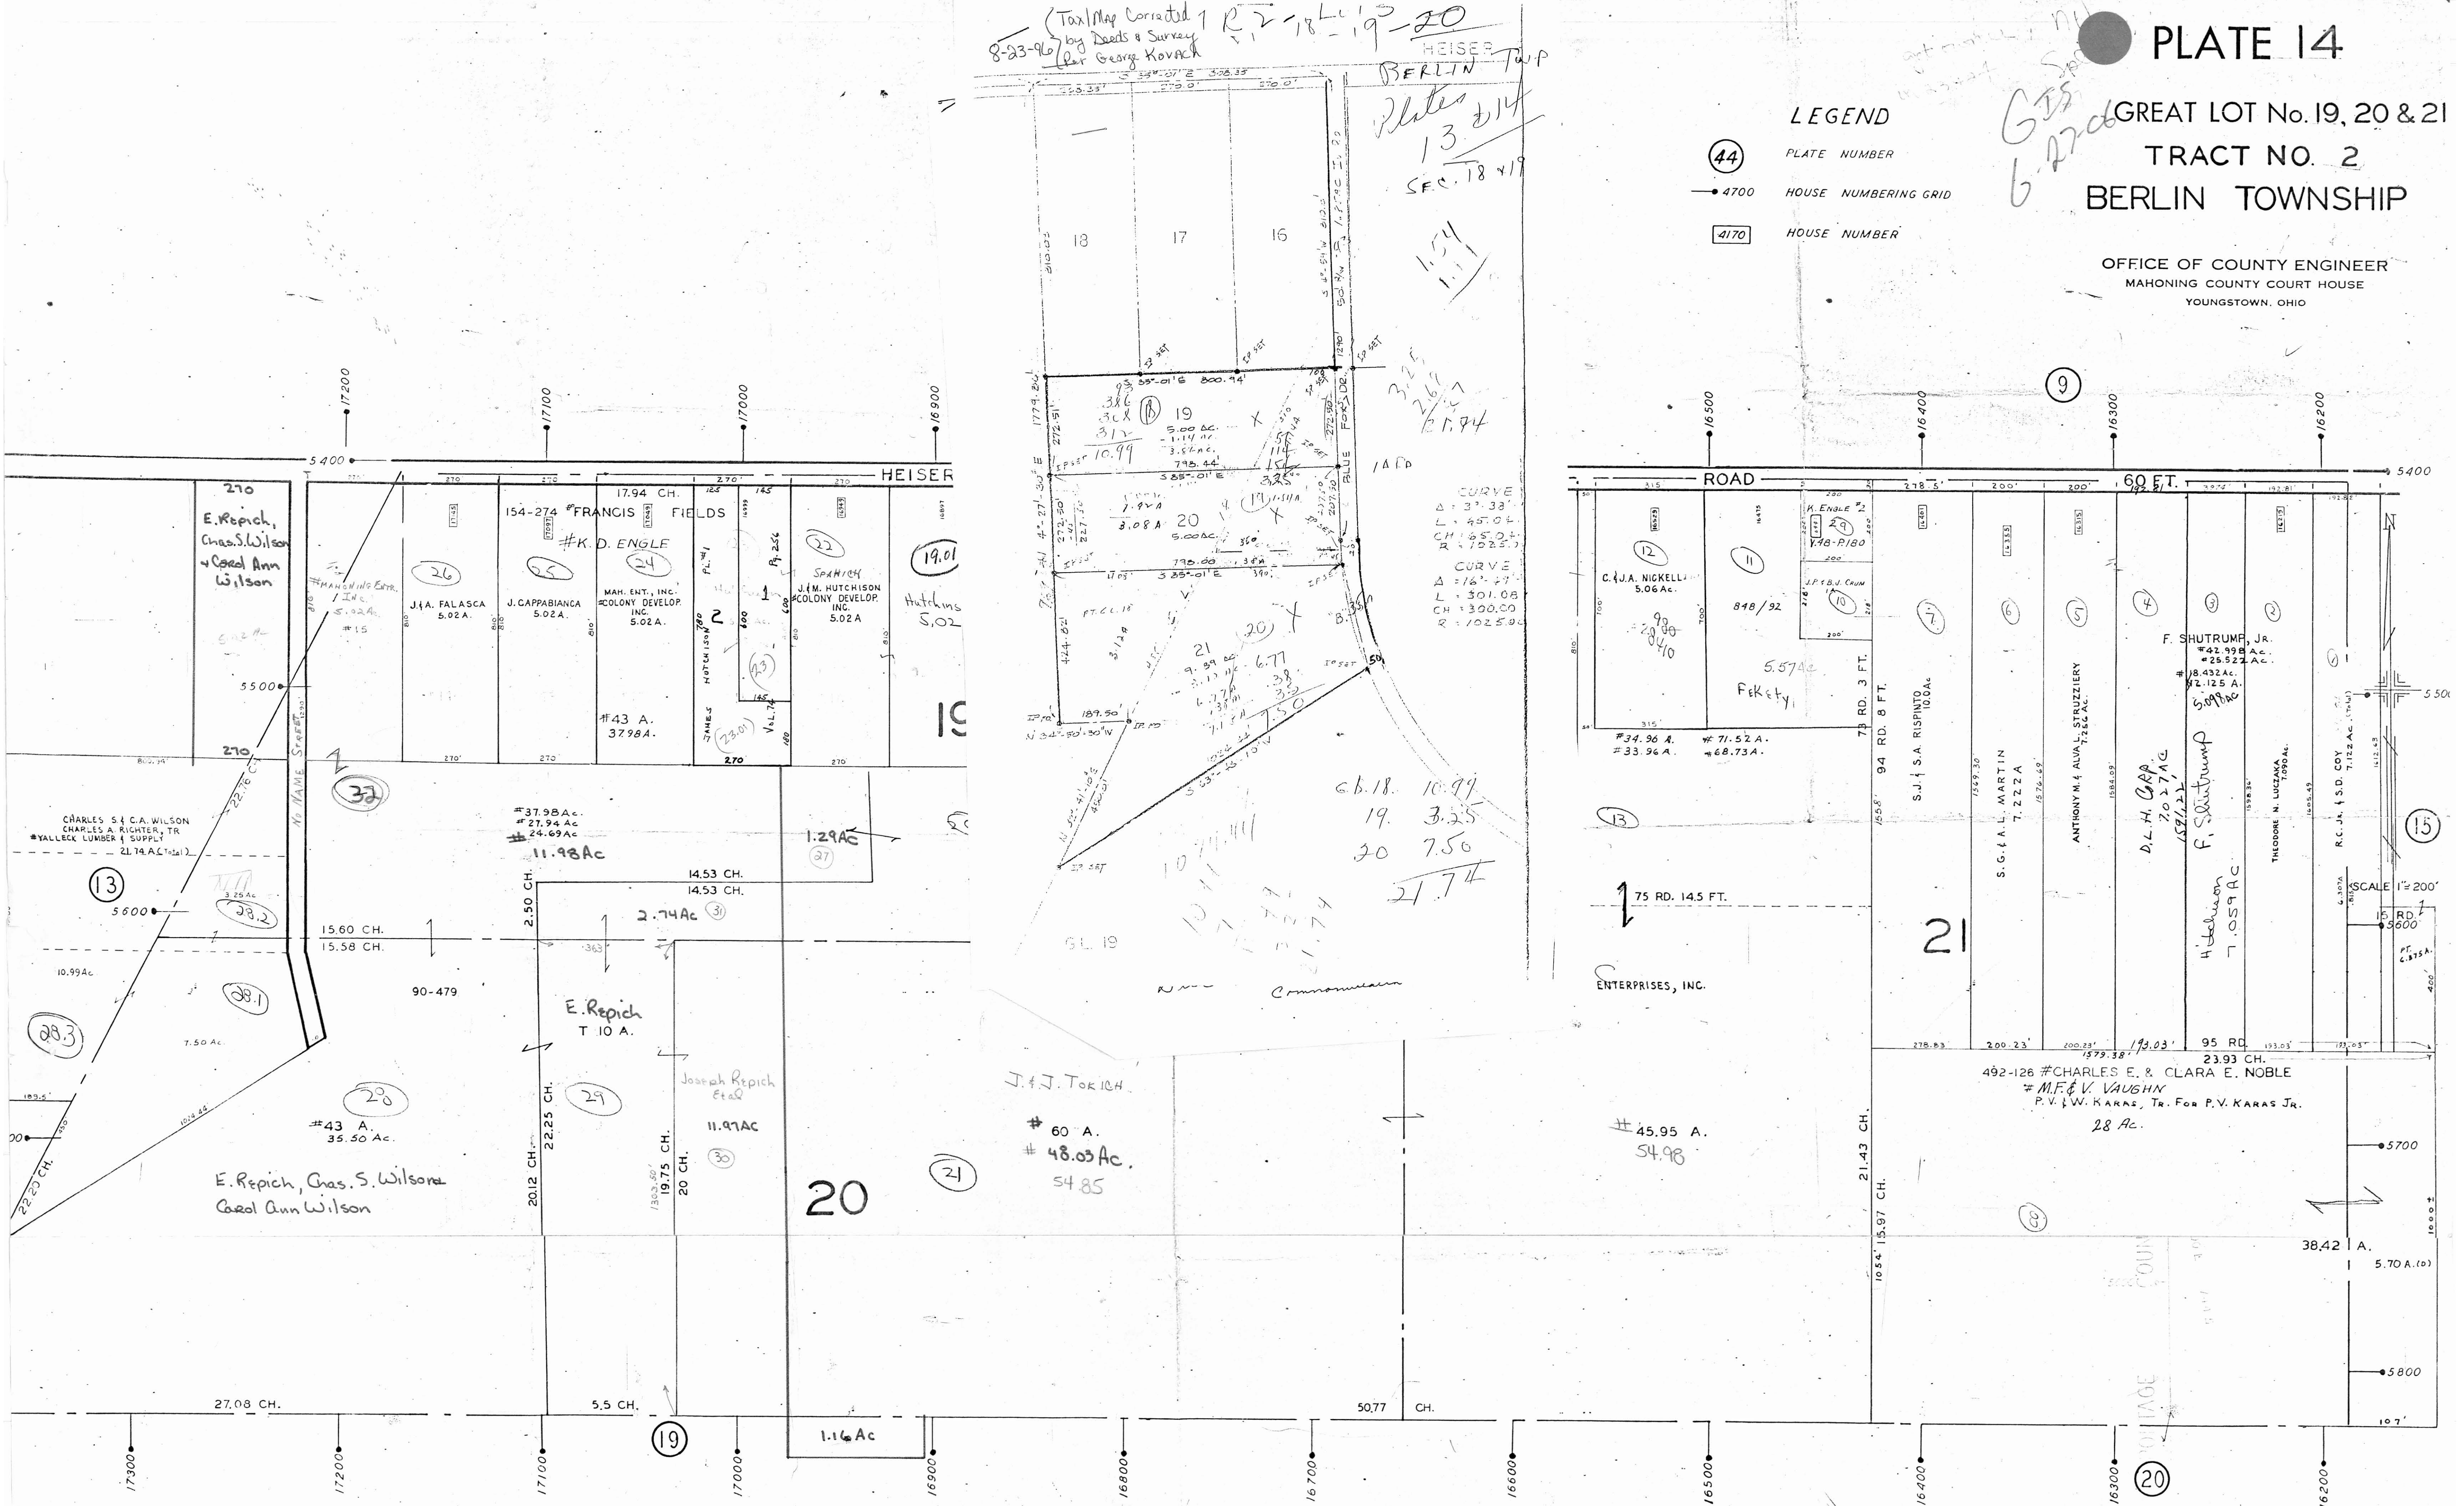

Tax Map Corrected 1 R 2-18-19-20  
by Deeds & Survey  
for George Kovack

HEISER  
BERLIN TWP  
Plates 13 & 14  
SEC. 18 & 19

CURVE  
Δ = 37.33°  
L = 45.04'  
CH = 55.04'  
R = 102.50'

6.18  
19. 3.25  
20 7.50  
21.74

SCALE 1" = 200'