


ELLSWORTH TOWNSHIP

OFFICE OF COUNTY ENGINEER  
MAYORING COUNTY COURT HOUSE  
YOUNGSTOWN, OHIO

675  
7-18-00

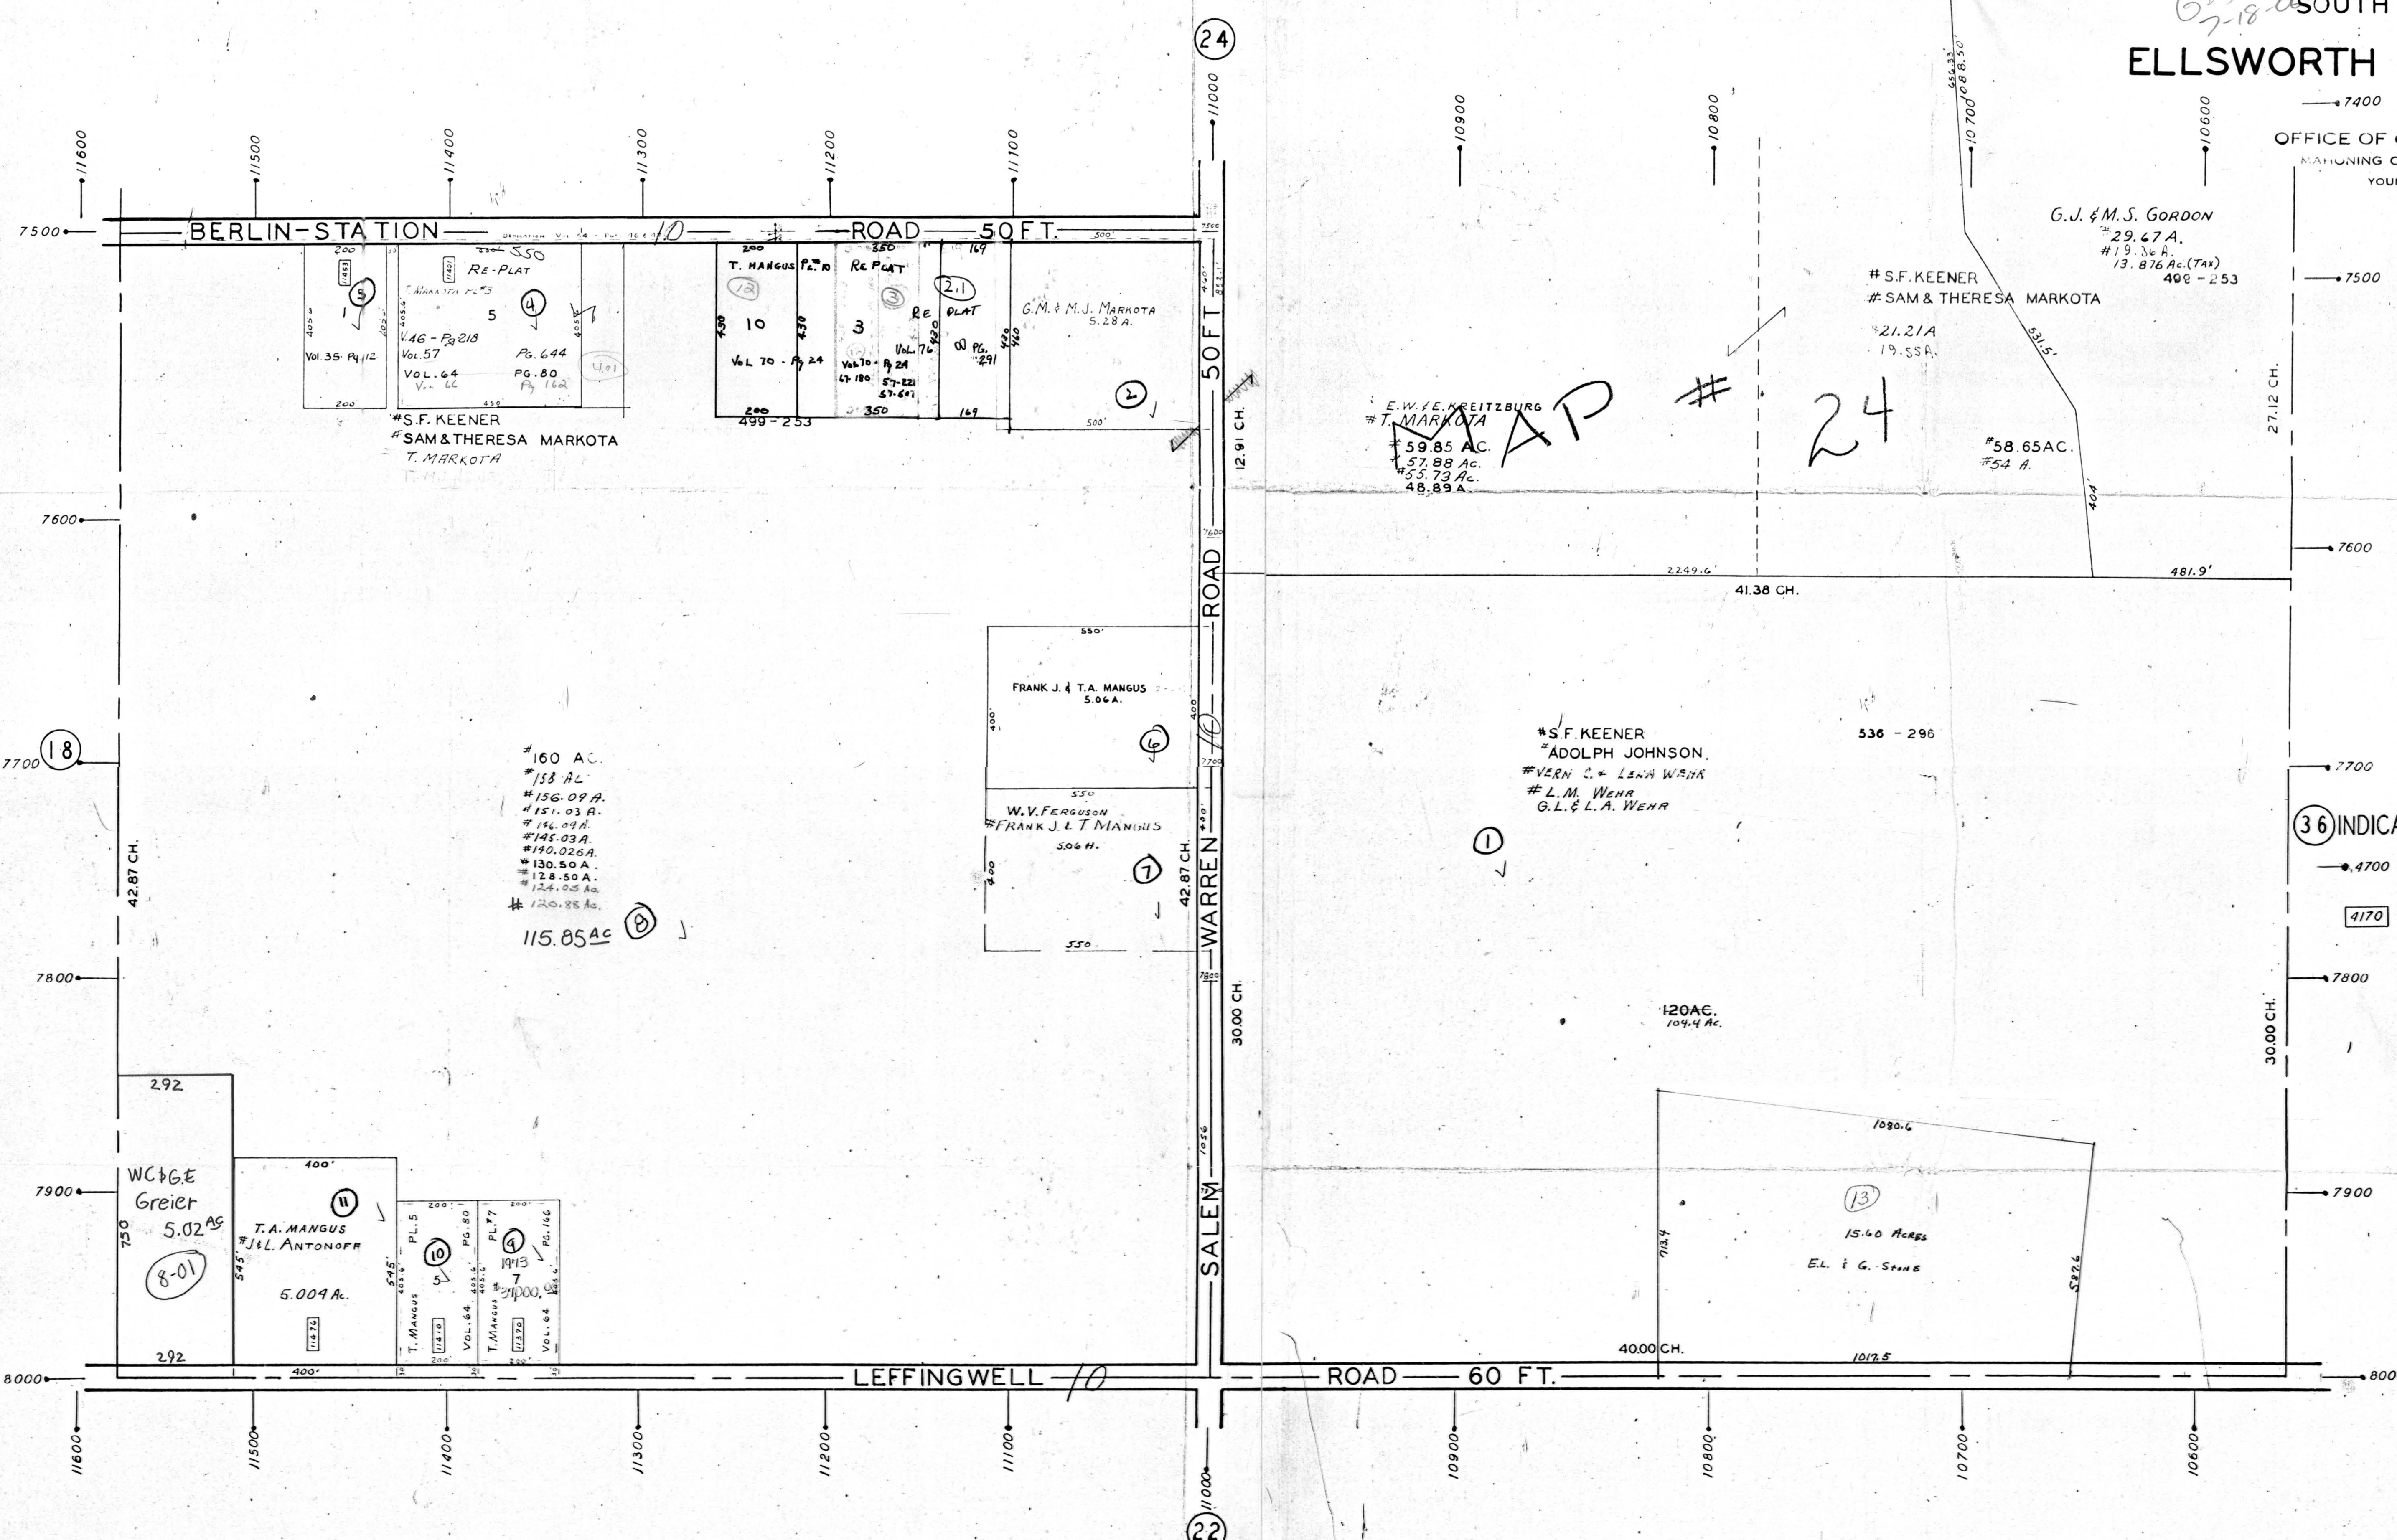

#S.F. KEENER  
#SAM & THERESA MARKOTA

G.J. & M.S. GORDON  
#29.67 A.  
#19.36 A.  
#13.876 Ac. (Tax)  
492-253

E.W. & E. KREITZBURG  
#T. MARKOTA  
#59.85 AC.  
#57.88 AC.  
#55.73 AC.  
#48.89 A.

MAP # 24

#58.65 AC.  
#54 A.

FRANK J. & T.A. MANGUS  
5.06 A.

W.V. FERGUSON  
FRANK J. & T. MANGUS  
5.06 A.

#S.F. KEENER  
#ADOLPH JOHNSON.  
#VERN C. & LEAH WEHR  
#L.M. WEHR  
G.L. & L.A. WEHR

120 AC.  
104.4 AC.

15.40 ACRES  
EL. & G. STINE

#160 AC.  
#158 AC.  
#156.09 A.  
#151.03 A.  
#146.09 A.  
#145.03 A.  
#140.026 A.  
#130.50 A.  
#128.50 A.  
#124.00 A.  
#120.88 AC.  
115.85 AC

W.C. & E. Greier  
5.02 AC

T.A. MANGUS  
& L. ANTONOFF  
5.004 A.

T. MANGUS  
PL. 5  
VOL. 64  
PG. 80  
PL. 7  
VOL. 64  
PG. 166



LEGEND  
③⑥ INDICATES PLATE NUMBER  
4700 HOUSE NUMBERING GRID  
4170 HOUSE NUMBER