


CANFIELD TOWNSHIP

LOT -28

DIVISION - 4

SCALE 1 IN. = 200 FT.

6-19-06

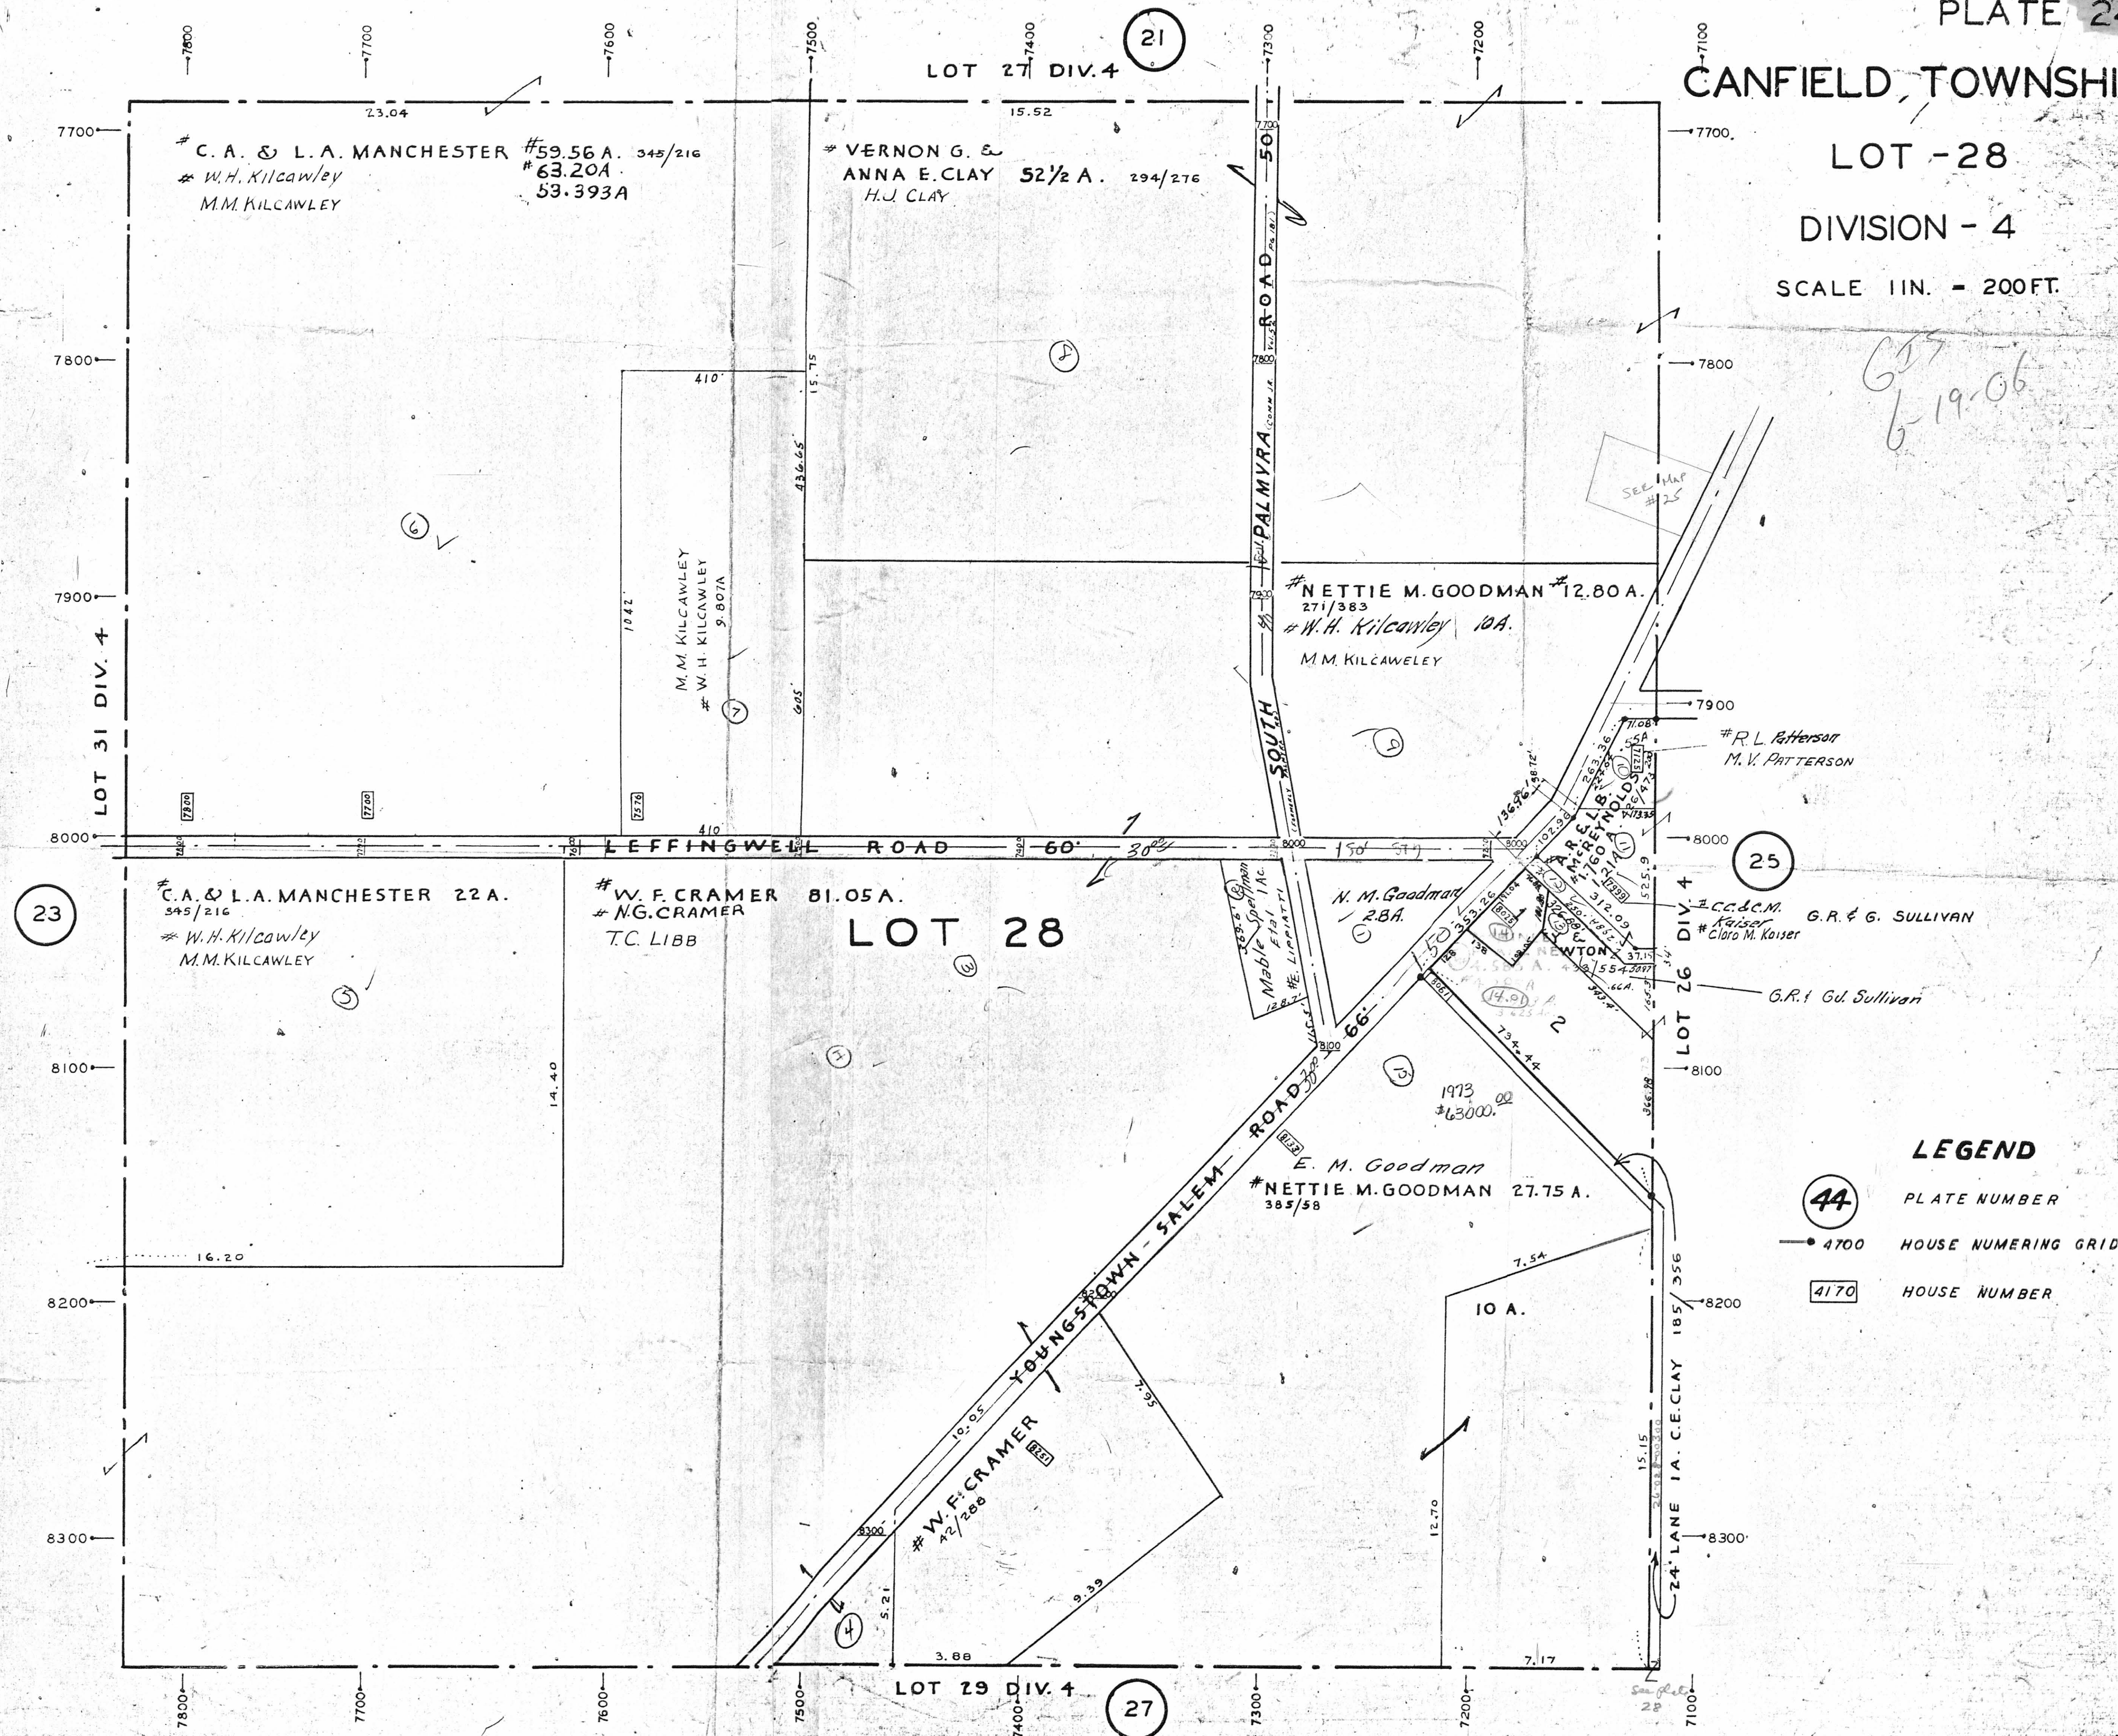

23

21

25

27

C.A. & L.A. MANCHESTER #59.56 A. 345/216
 # W.H. Kilcawley #63.20A
 M.M. KILCAWLEY 59.393A

VERNON G. &
 ANNA E. CLAY 52 1/2 A. 294/276
 H.J. CLAY

M.M. KILCAWLEY
 # W.H. KILCAWLEY 9.807A

NETTIE M. GOODMAN #12.80 A.
 271/383
 # W.H. Kilcawley 10A.
 M.M. KILCAWELEY

R.L. Patterson
 M.V. PATTERSON

C.A. & L.A. MANCHESTER 22 A.
 345/216
 # W.H. Kilcawley
 M.M. KILCAWLEY

W.F. CRAMER 81.05A.
 # N.G. CRAMER
 T.C. LIBB

LOT 28

N. M. Goodman
 2.8A.

C.C. & C.M. Kaiser
 G.R. & G. SULLIVAN
 Clara M. Kaiser

E. M. Goodman
 # NETTIE M. GOODMAN 27.75 A.
 385/58

W.F. CRAMER
 72/288

- LEGEND**
- 44 PLATE NUMBER
 - 4700 HOUSE NUMERING GRID
 - 4170 HOUSE NUMBER