


PLATE No. 31  
CANFIELD TOWNSHIP

OFFICE OF COUNTY ENGINEER  
940 E. BROADWAY  
COLUMBIANA, OHIO

LOTS 10-II  
DIVISION 3

*G.S. 6/19/06*

SCALE 1" = 200'  
SAMUEL GULICK, JR.  
MAHONING COUNTY ENGINEER  
AND TAX MAP DRAFTER

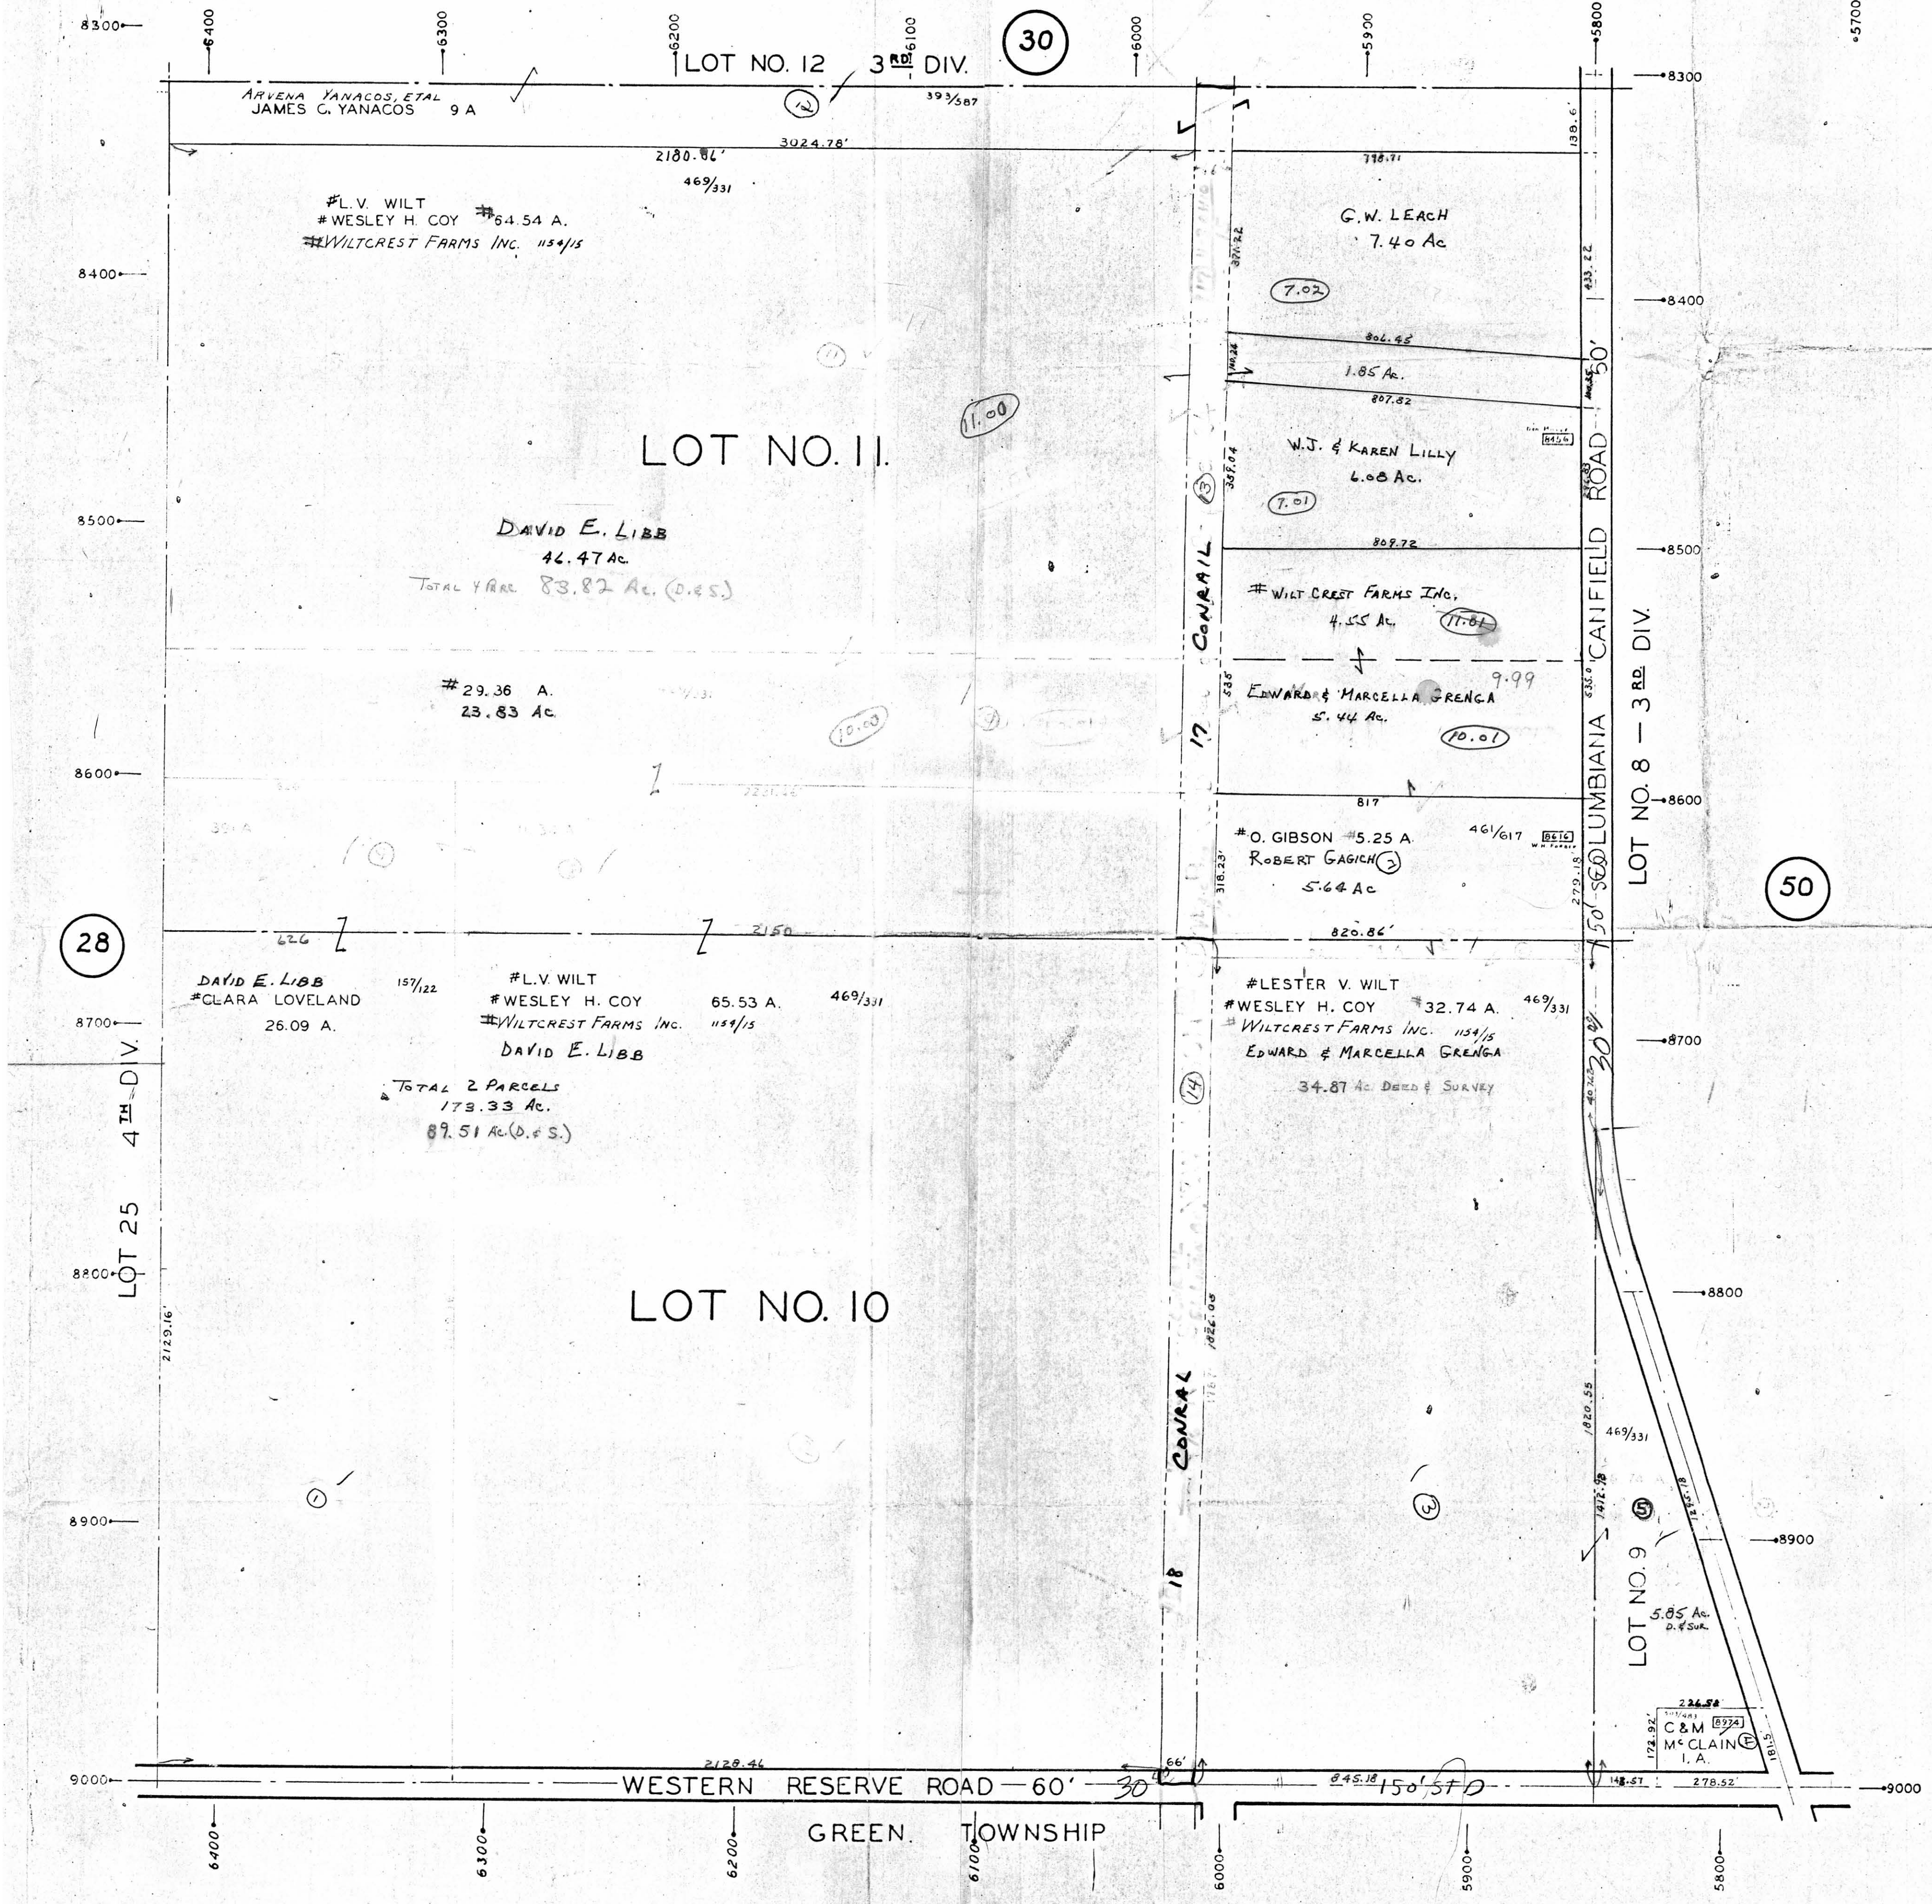

28

30

50

LOT 25  
4<sup>TH</sup> DIV.

LOT NO. 11

LOT NO. 10

LOT NO. 12  
3<sup>RD</sup> DIV.

LOT NO. 8 - 3<sup>RD</sup> DIV.

LOT NO. 9

WESTERN RESERVE ROAD - 60'

GREEN TOWNSHIP

RAILROAD

COLUMBIANA CANFIELD ROAD