

42

No 43


# CANFIELD TOWNS

OFFICE OF COUNTY ENGINEER  
920 BEAUFORT ROAD  
UNIONTOWN, PA

69  
6-9-06  
G.L. 12-13-14  
DIV. 4

SCALE 1" = 100'  
ARTHUR GOLLUB, JR.  
MAHONING COUNTY ENGINEER  
D. TAX MAP DRAFTSMAN

- 47 LEGEND
- 44 PLATE NUMBER
  - 4300 HOUSE NUMBERING
  - 4202 HOUSE NUMBER

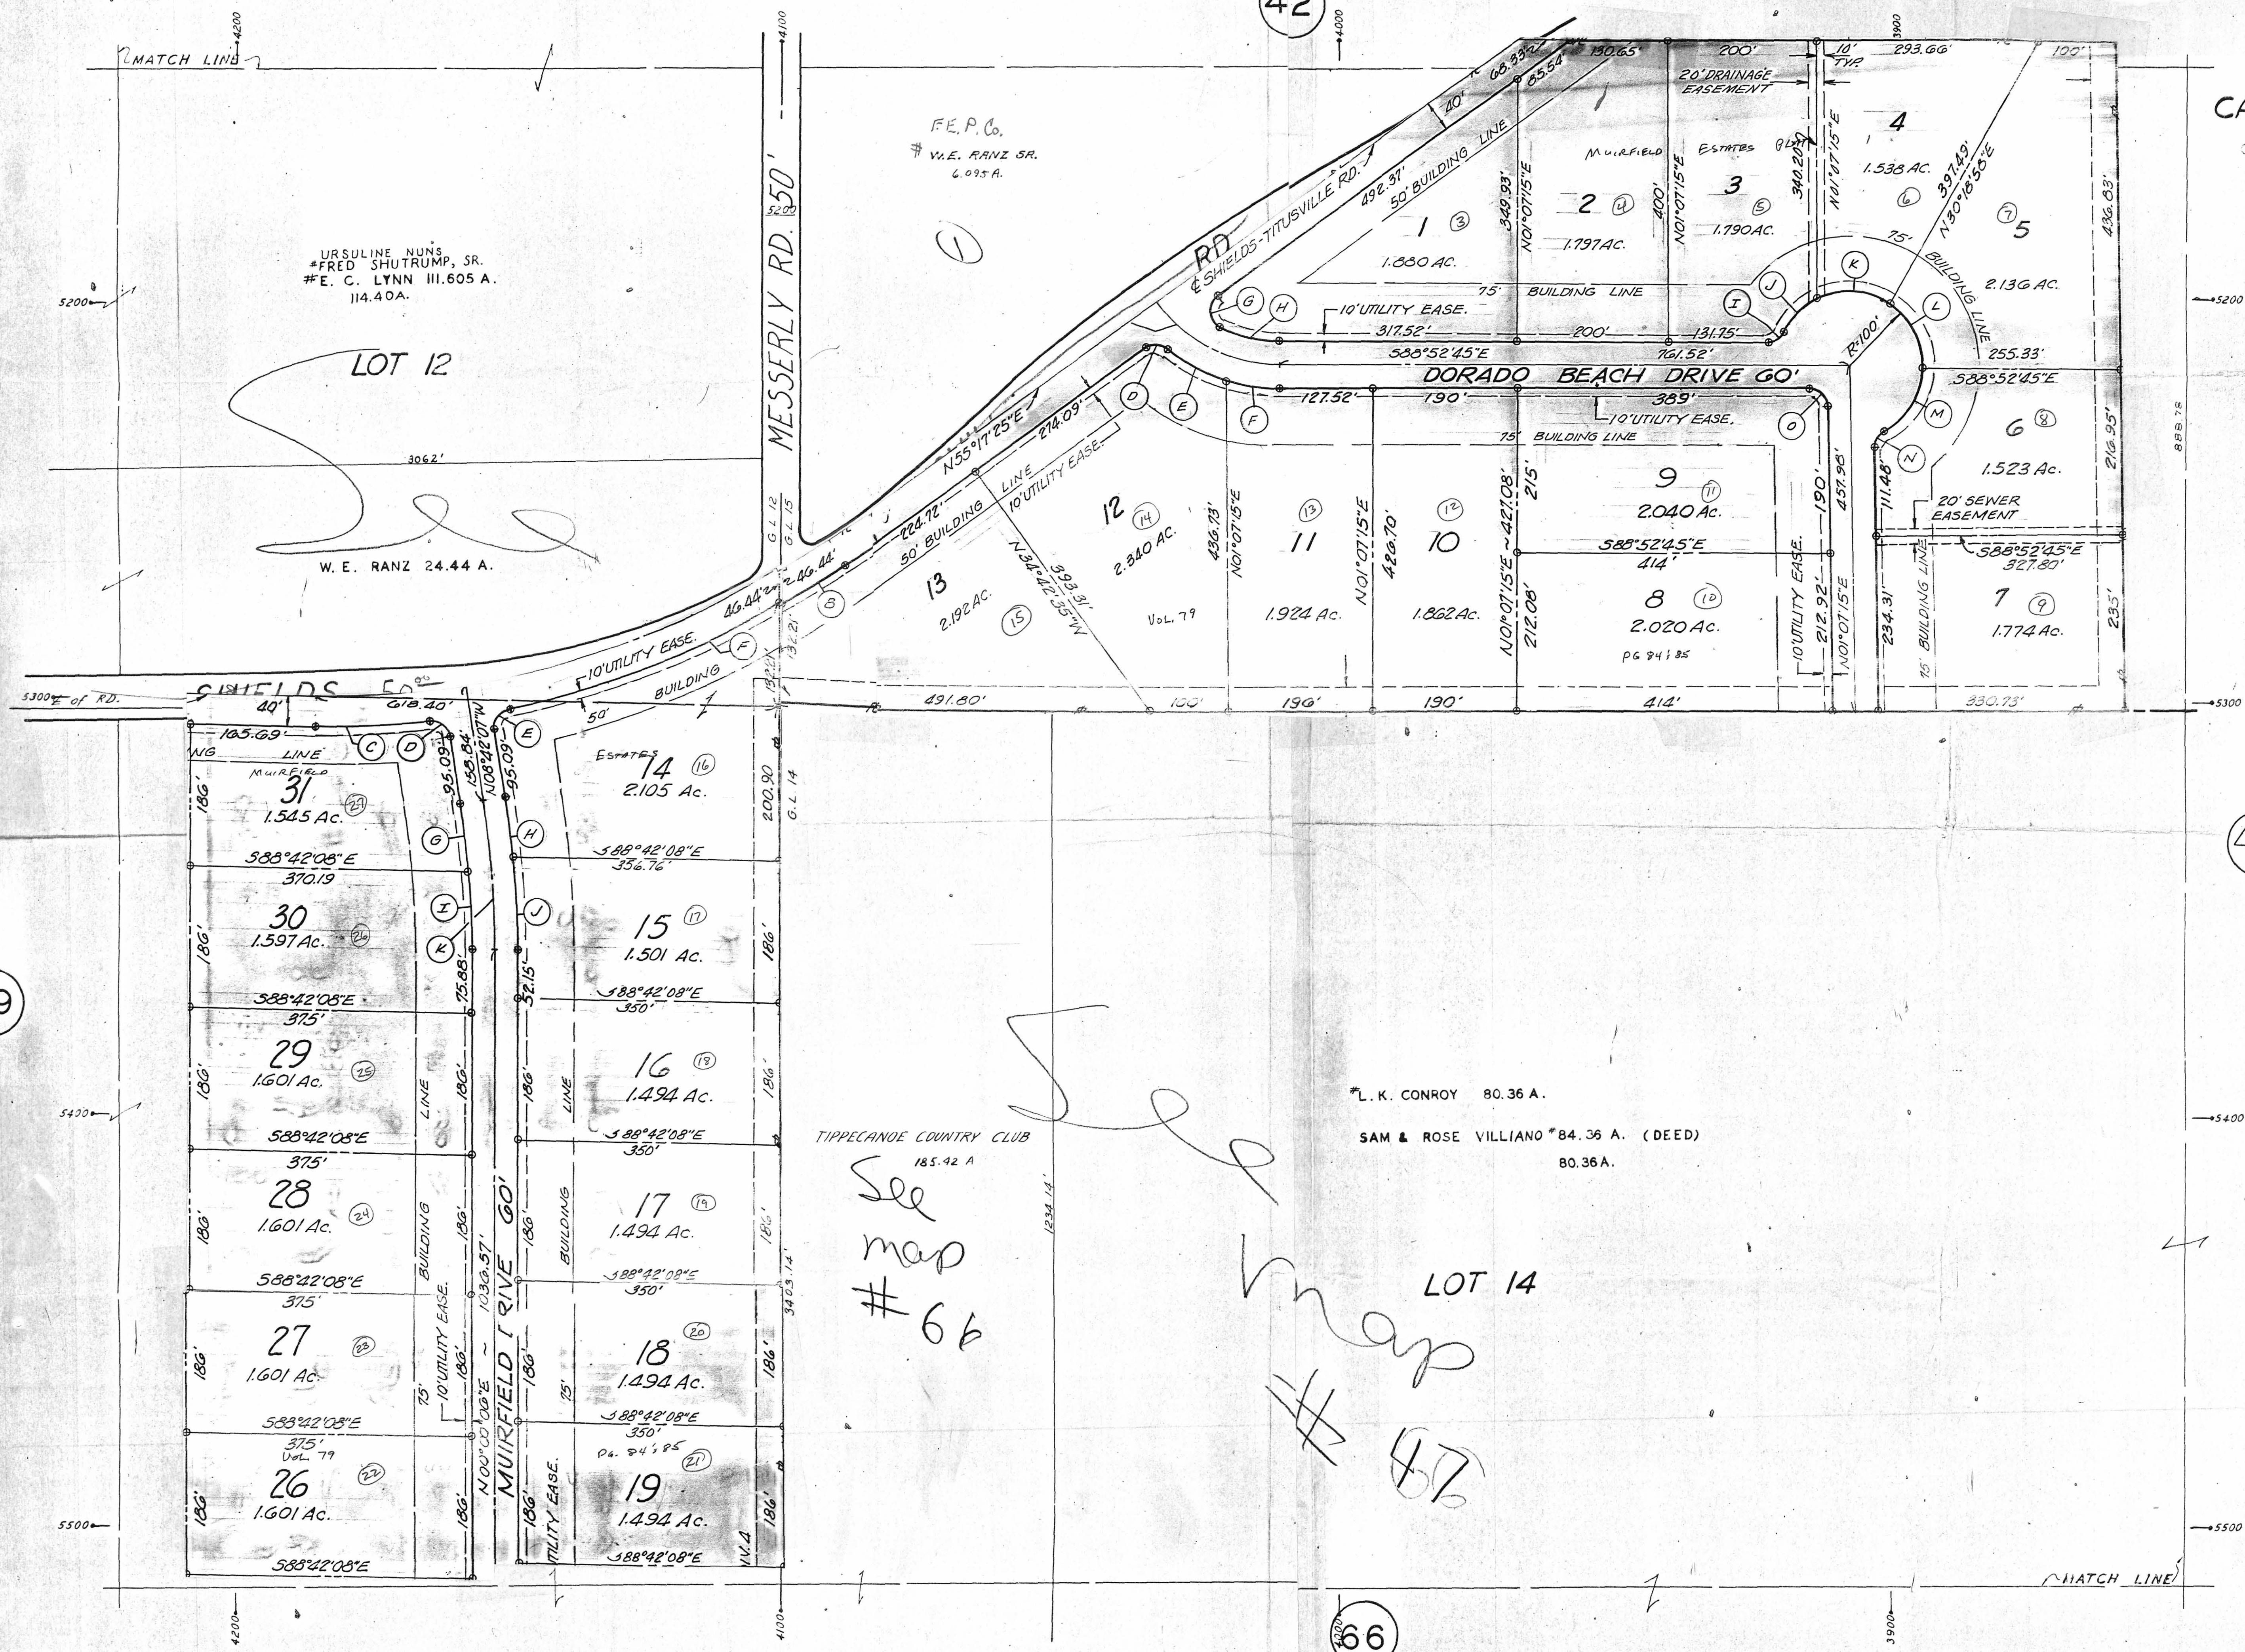

TIPPECANOE COUNTRY CLUB  
185.42 A

\*L. K. CONROY 80.36 A.

SAM & ROSE VILLIANO \*84.36 A. (DEED)  
80.36 A.

LOT 14

66

39

URSULINE NUNS  
\*FRED SHUTRUMP, SR.  
#E. C. LYNN III. 605 A.  
114.40 A.

F.E.P. Co.  
# W.E. RANZ SR.  
6.095 A.

W. E. RANZ 24.44 A.

Muirfield  
31  
1.545 Ac.

30  
1.597 Ac.

29  
1.601 Ac.

28  
1.601 Ac.

27  
1.601 Ac.

26  
1.601 Ac.

14  
2.105 Ac.

15  
1.501 Ac.

16  
1.494 Ac.

17  
1.494 Ac.

18  
1.494 Ac.

19  
1.494 Ac.

13  
2.192 Ac.

12  
2.340 Ac.

11  
1.924 Ac.

10  
1.862 Ac.

9  
2.040 Ac.

8  
2.020 Ac.

6  
1.523 Ac.

7  
1.774 Ac.

3  
1.790 Ac.

2  
1.797 Ac.

4  
1.538 Ac.

5  
2.136 Ac.