

No. PLATE 50
CANFIELD TOWNSHIP
 OFFICE OF COUNTY ENGINEER
LOTS - 8-9


DIVISION - 3

N
 GIS
 6-19-06

MAJORING COUNTY ENGINEER
 AND TAX MAP DRAFTSMAN

LEGEND

- (44) PLATE NUMBER
- 4300 HOUSE NUMBERING GRID
- 4202 HOUSE NUMBER

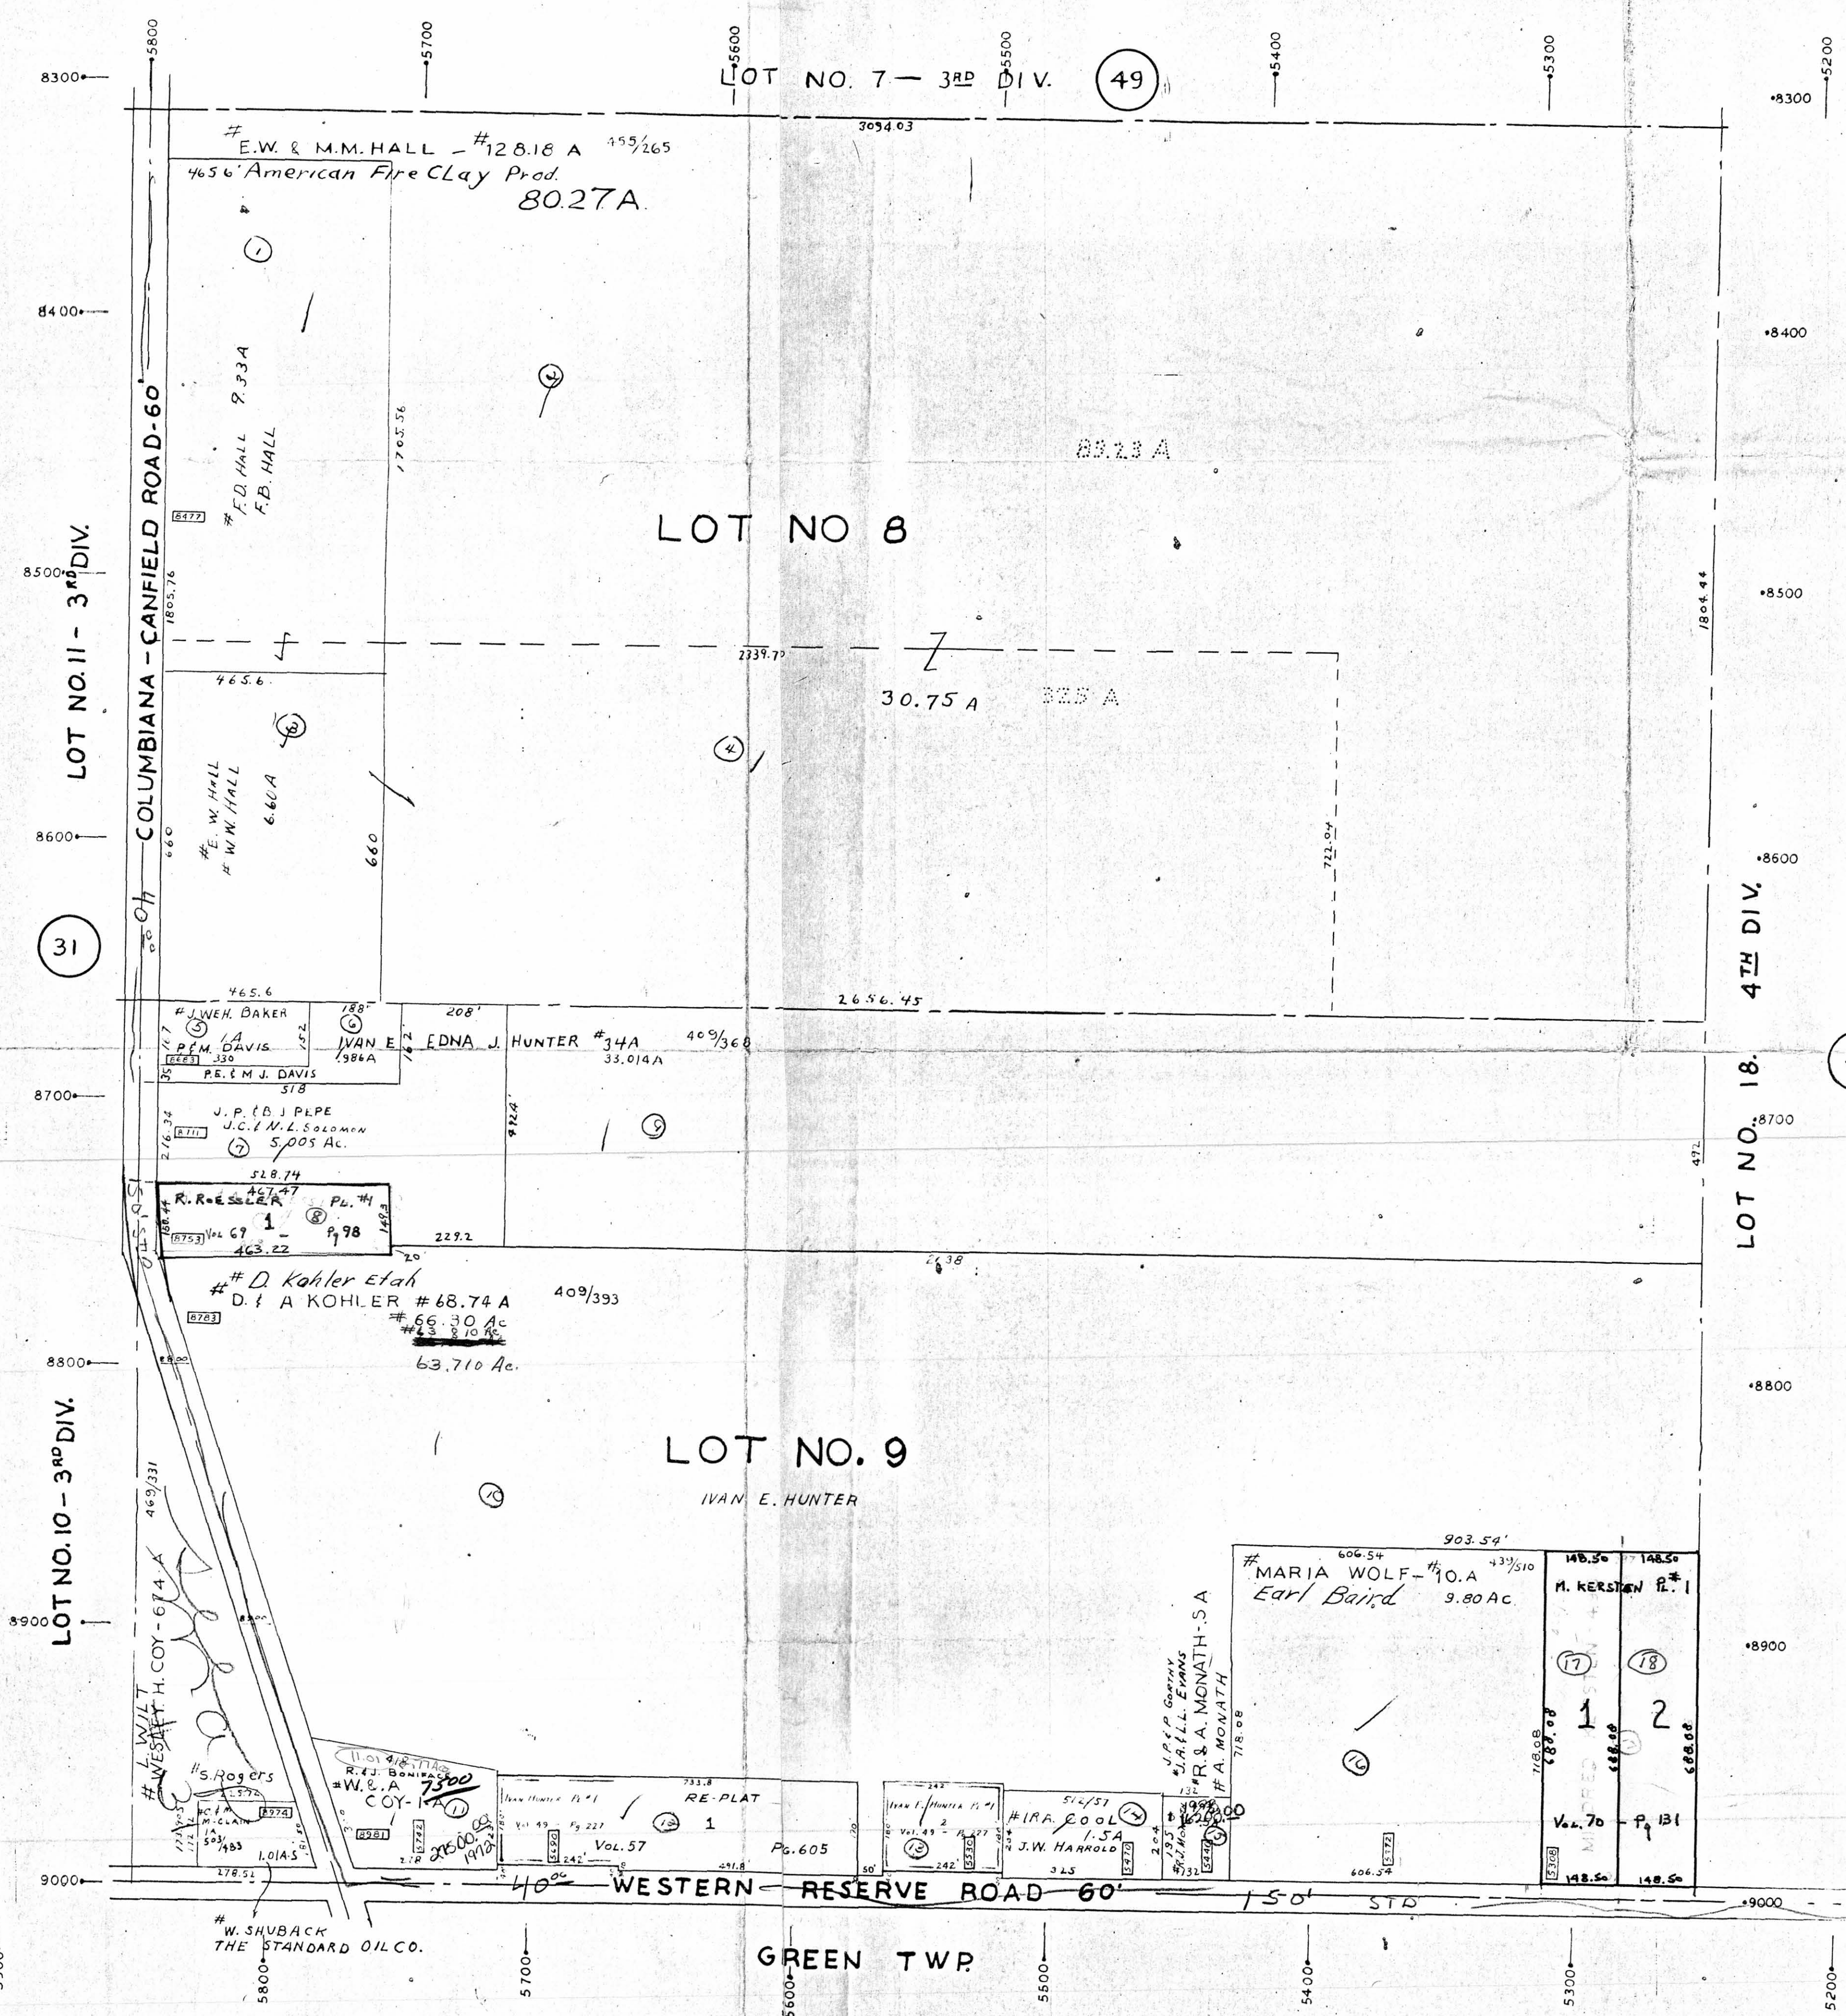

LOT NO. 9
 IVAN E. HUNTER

LOT NO 8

LOT NO. 11 - 3RD DIV.

LOT NO. 10 - 3RD DIV.

LOT NO. 18. 4TH DIV.

LOT NO. 7 - 3RD DIV. (49)

(54)

GREEN TWP

GREEN TWP
 BEAVER TWP