

No. **PLAT 59**
CANFIELD TOWN
 OFFICE OF COUNTY ENGINEER
LOTS 22-2
 DIVISION - 3

SCALE 1 INCH = 200'

MAJOR COUNTY ENGINEER
 AND TAX MAP DRAFTSMAN


LEGEND

- 44 PLATE NUMBER
- 4300 HOUSE NUMBERING GROUP
- 4202 HOUSE NUMBER

*Platted
 Return
 12-20-88*

*655
 1-19-86*

*48
 1.88 State of*

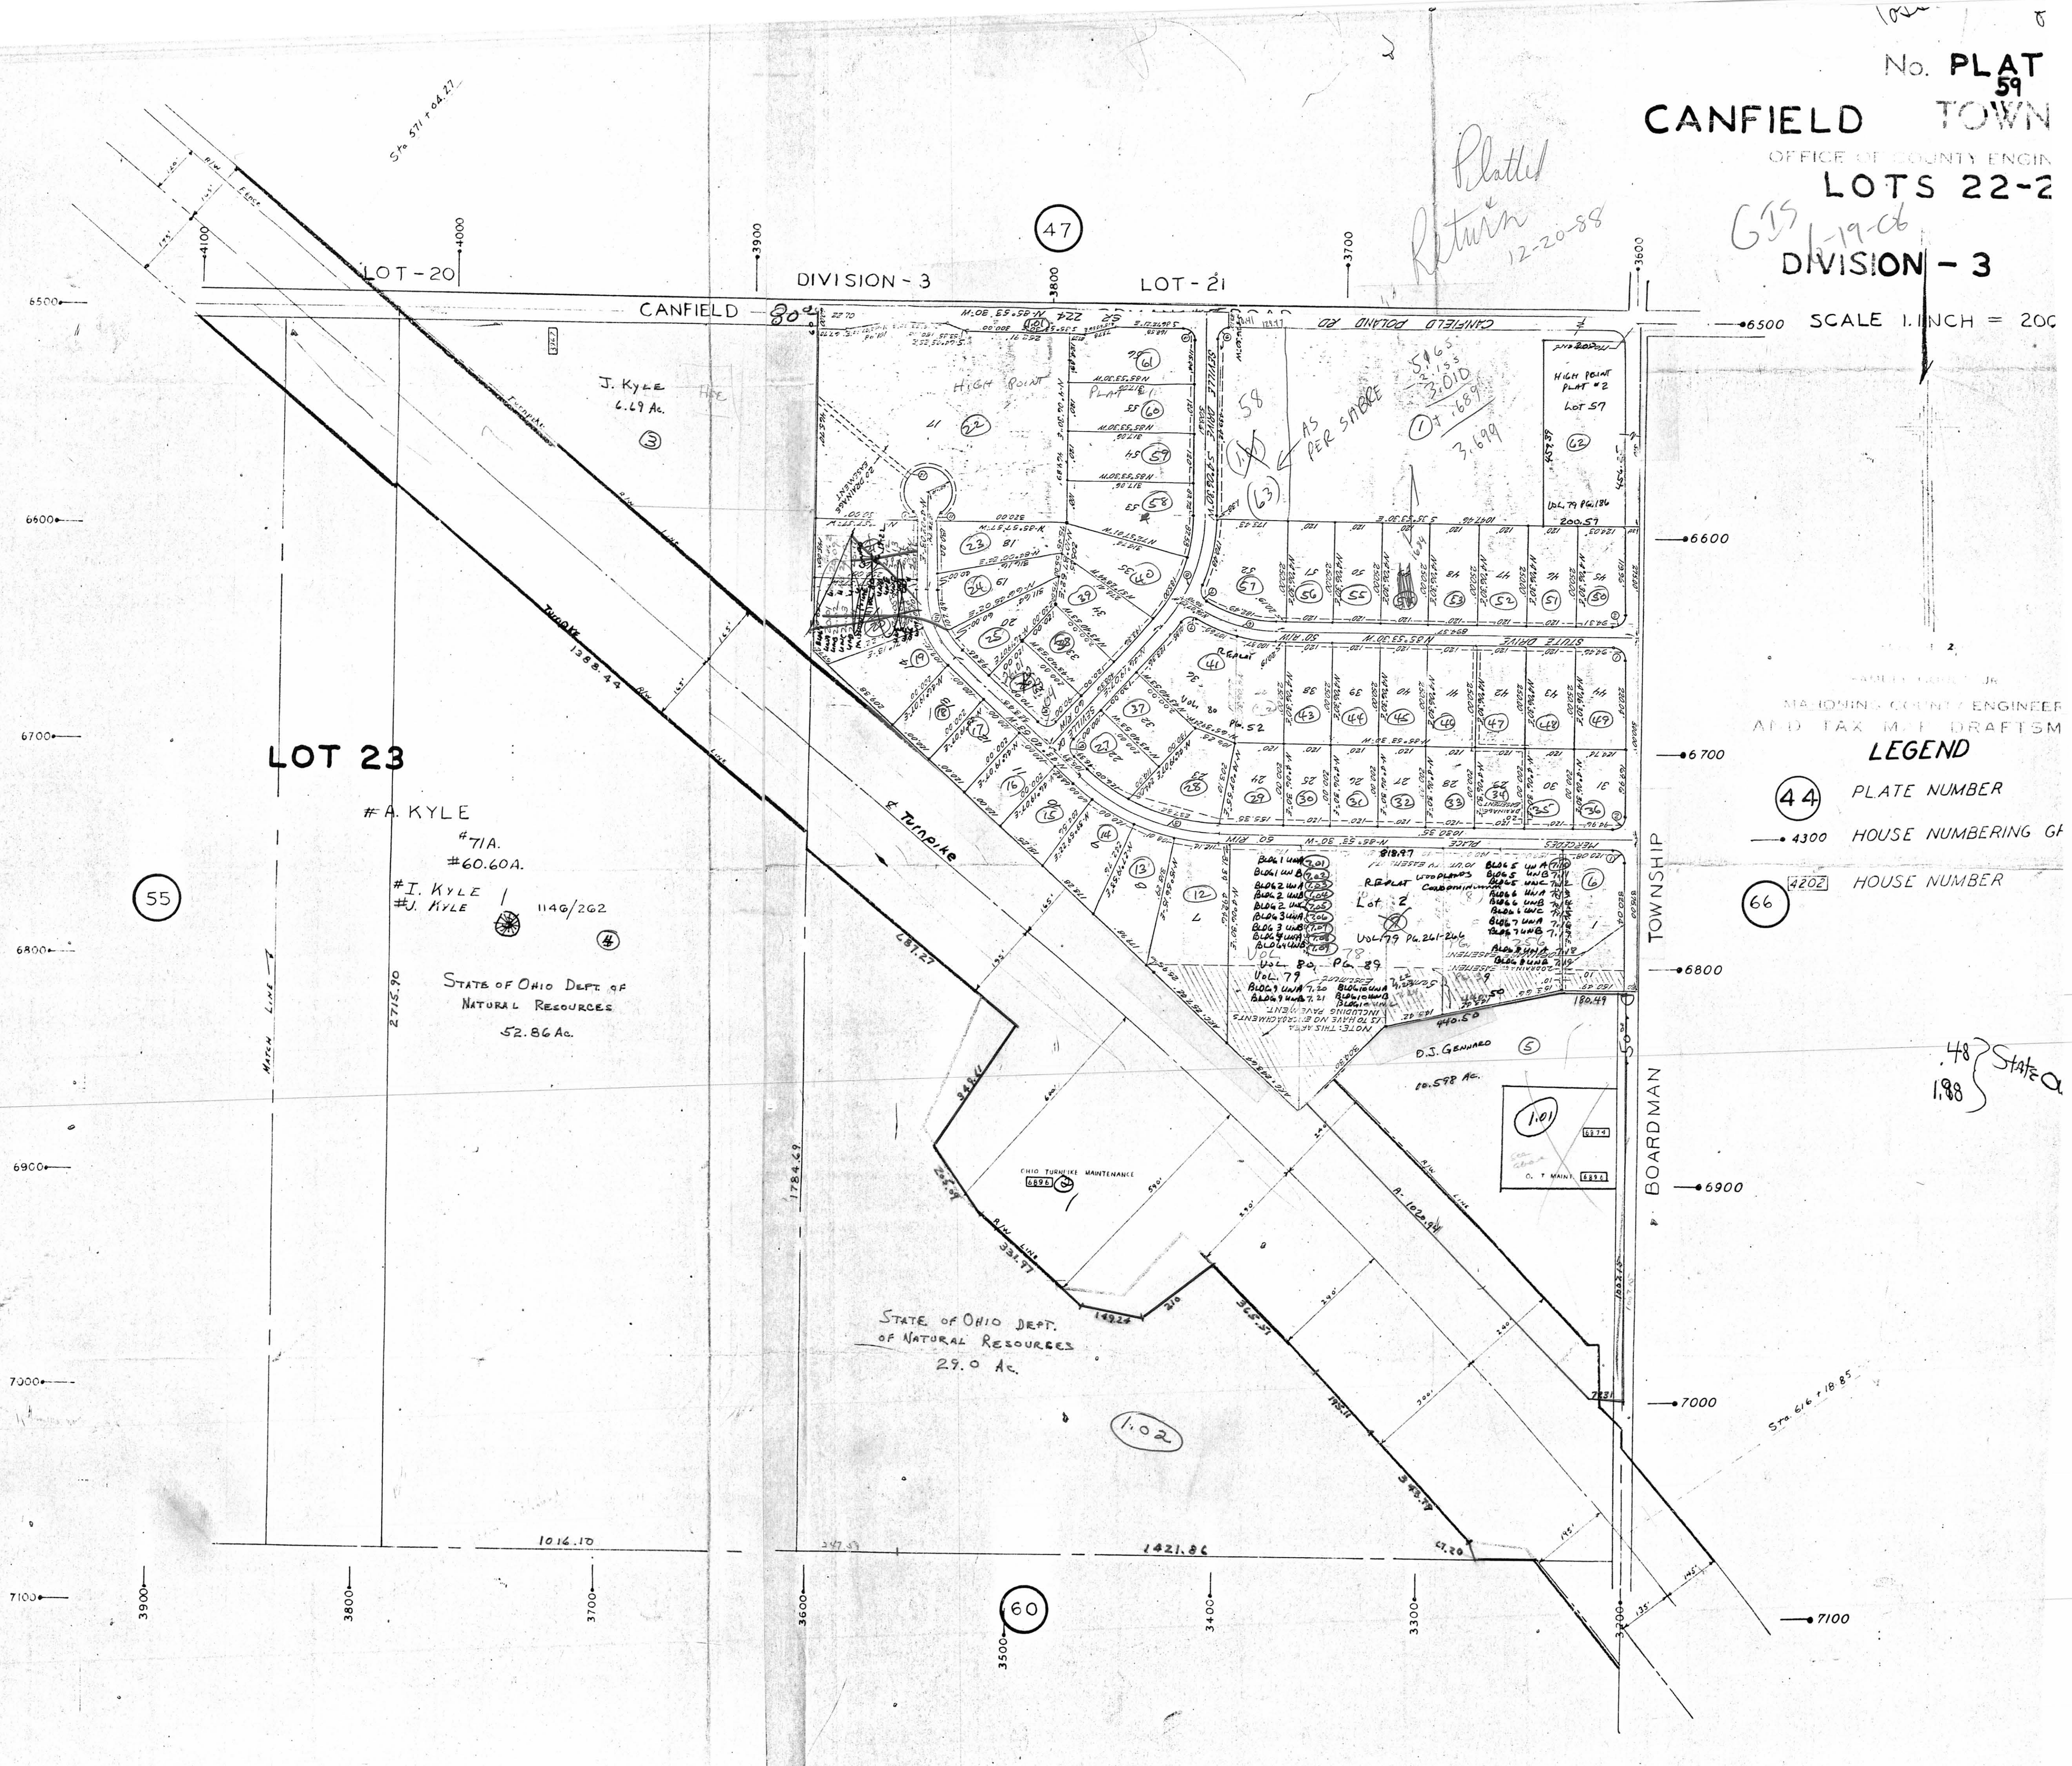

LOT 23

A. KYLE
 # 71A.
 # 60.60A.
 # I. KYLE
 # J. KYLE
 1149/262
 STATE OF OHIO DEPT. OF
 NATURAL RESOURCES
 52.86 AC.

STATE OF OHIO DEPT.
 OF NATURAL RESOURCES
 29.0 AC.

60

55

66

47

*5165
 3.010
 3.699*

101

102