

70

No. 71

CANFIELD TOWN

Hills & Dales A. Limited Partnership  
#INA KYLE  
#A. E. KYLE  
#42.84A PT.  
25.83 AC  
SEE MAP # 70

G.L. 19 & 48  
DIV. 2 & 3

SOUTHERN HILL GOLF COURSE, INC.  
#C. J. LITTLE ETAL  
#50.80 A  
51.04 A

LOT 19  
20

J. KYLE  
#INA KYLE  
#A. E. KYLE  
#42.84 A.





68 LEGEND

44 PLATE NUM.

4300 HOUSE NUM.

4202 HOUSE NUM.

TRACCOON ROAD 60'

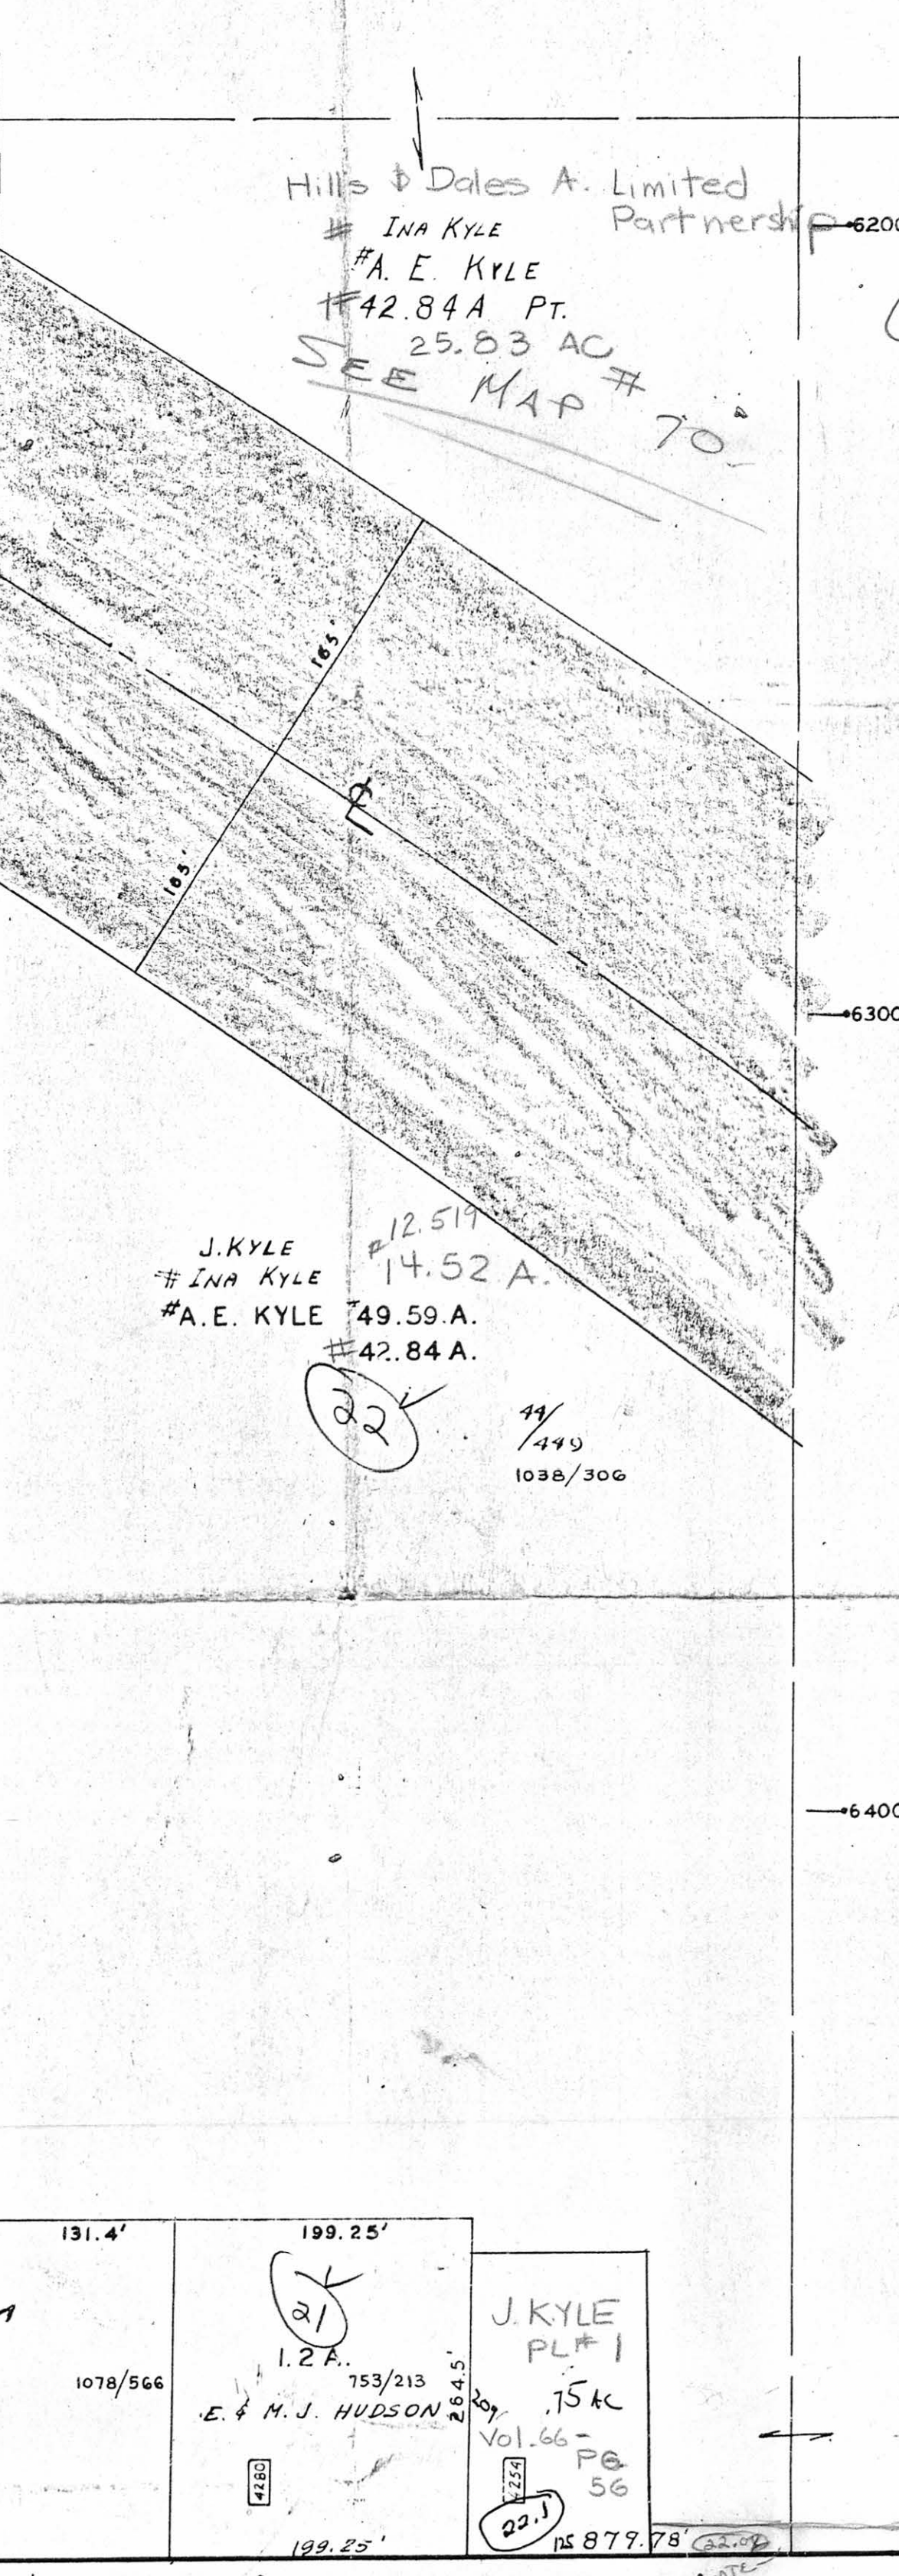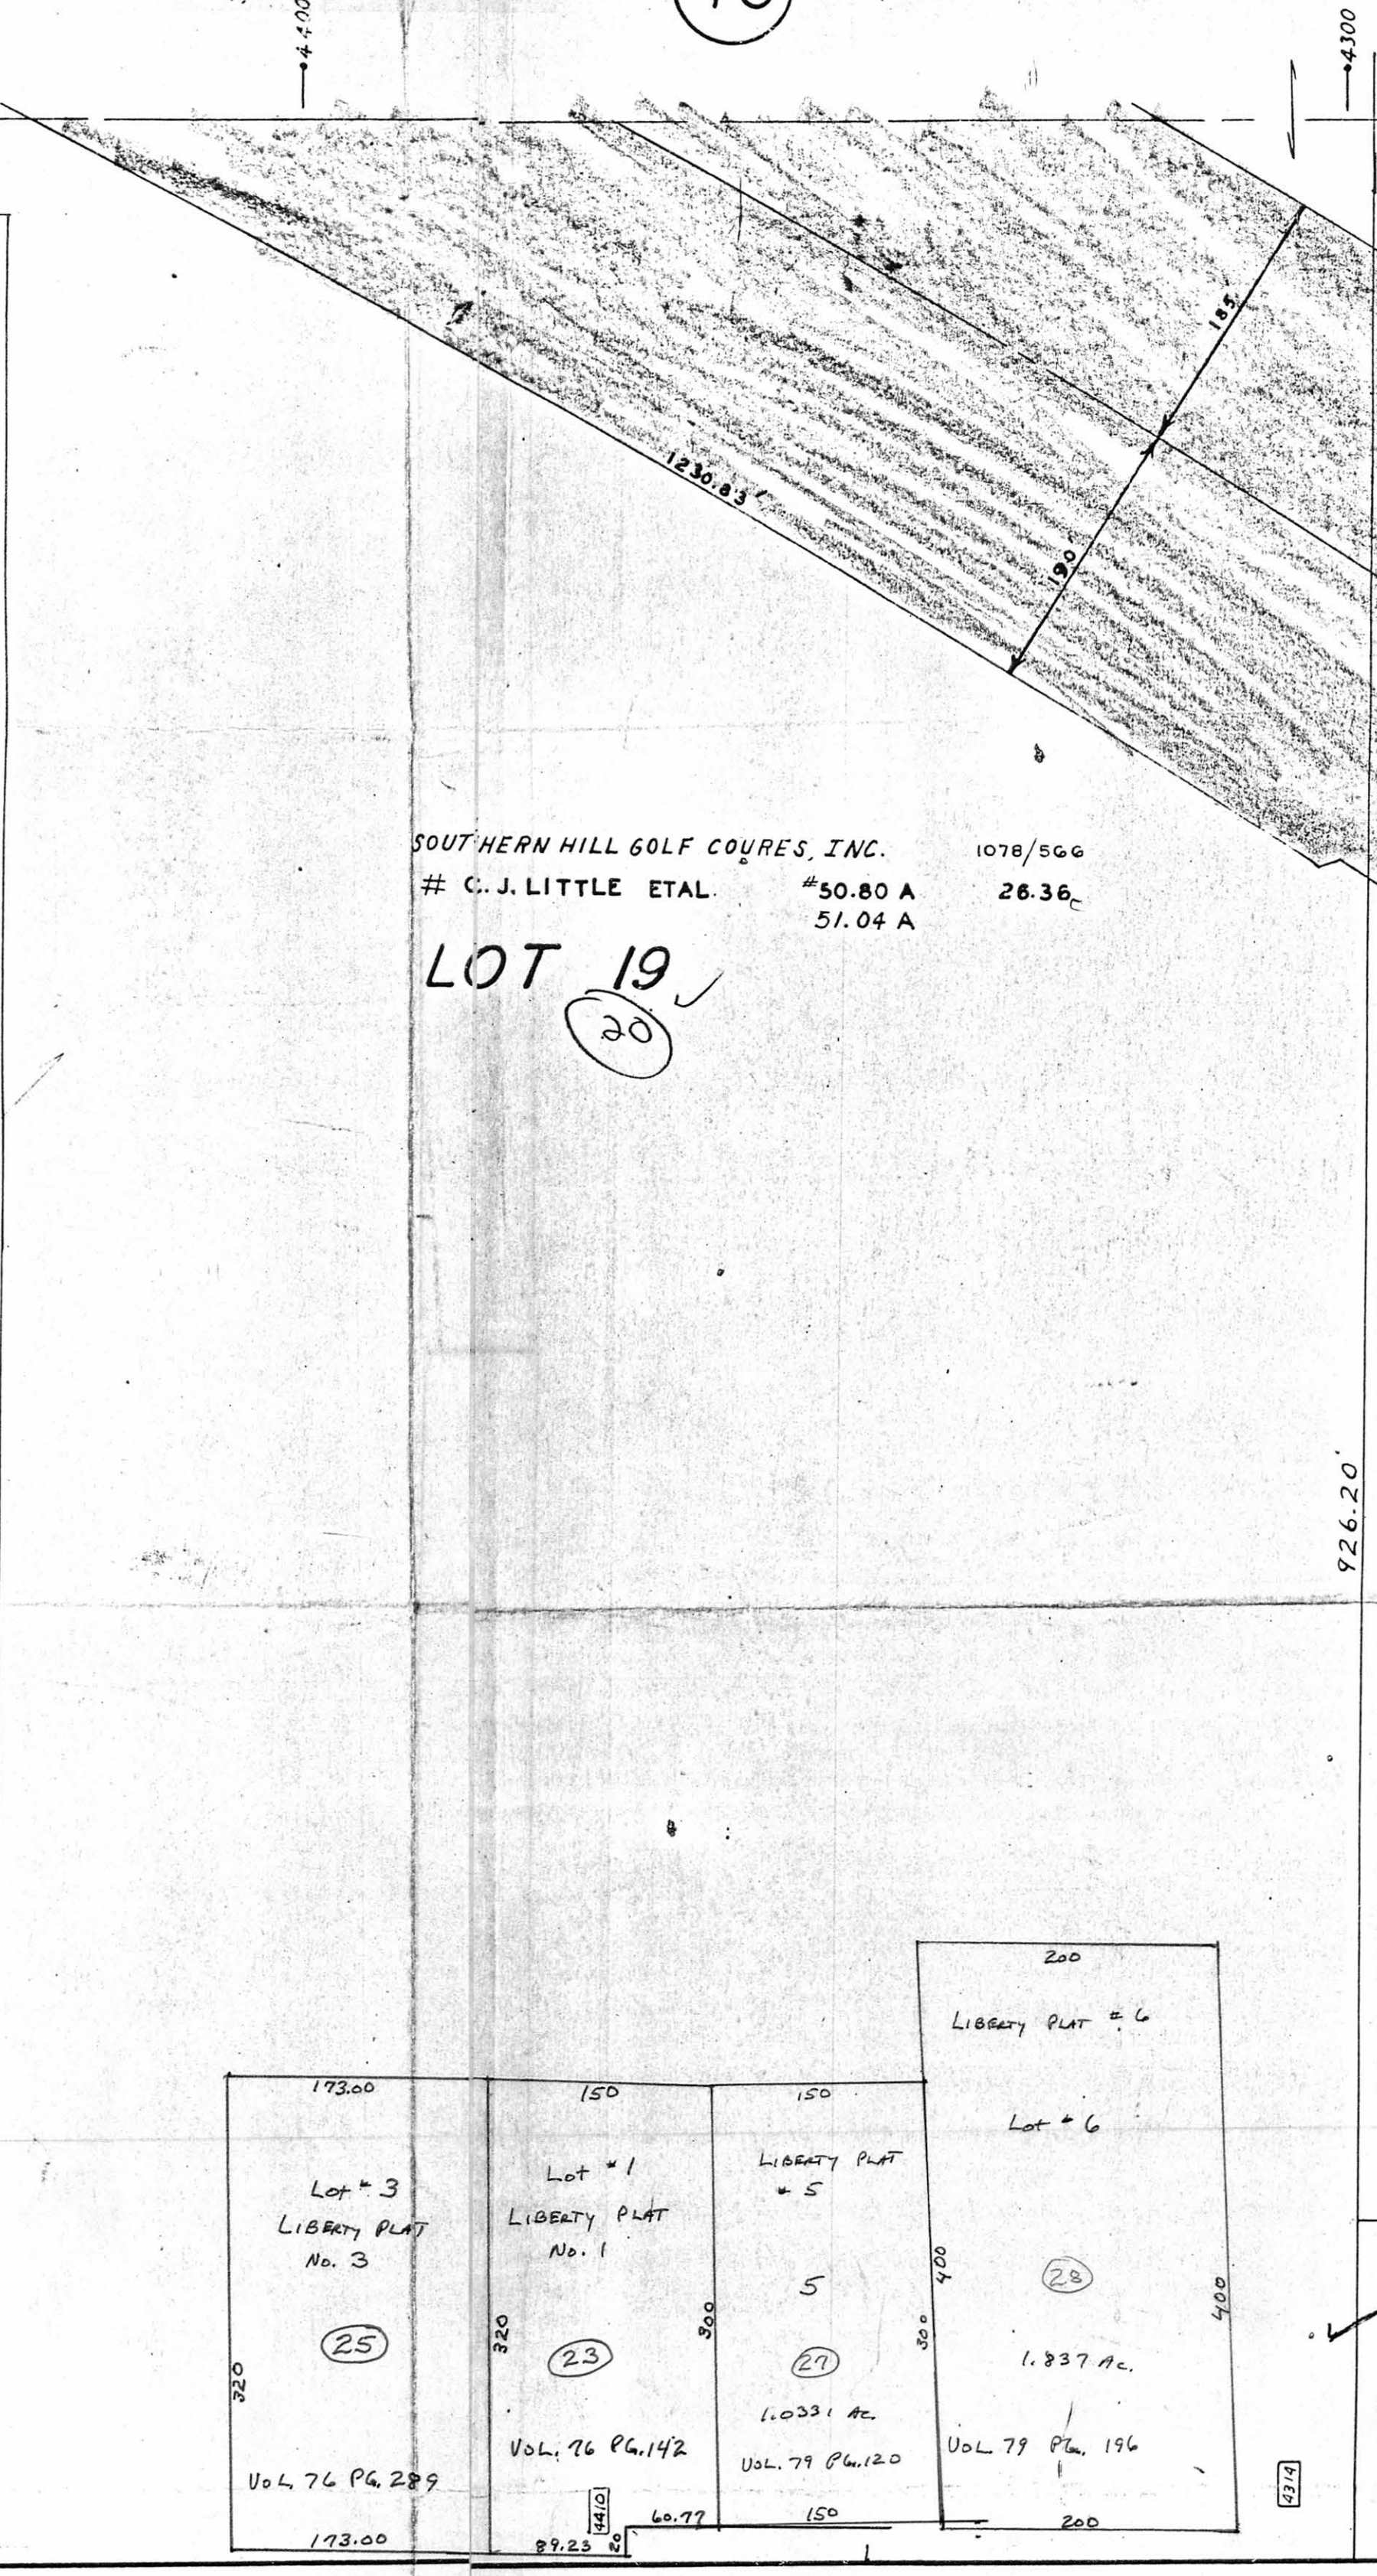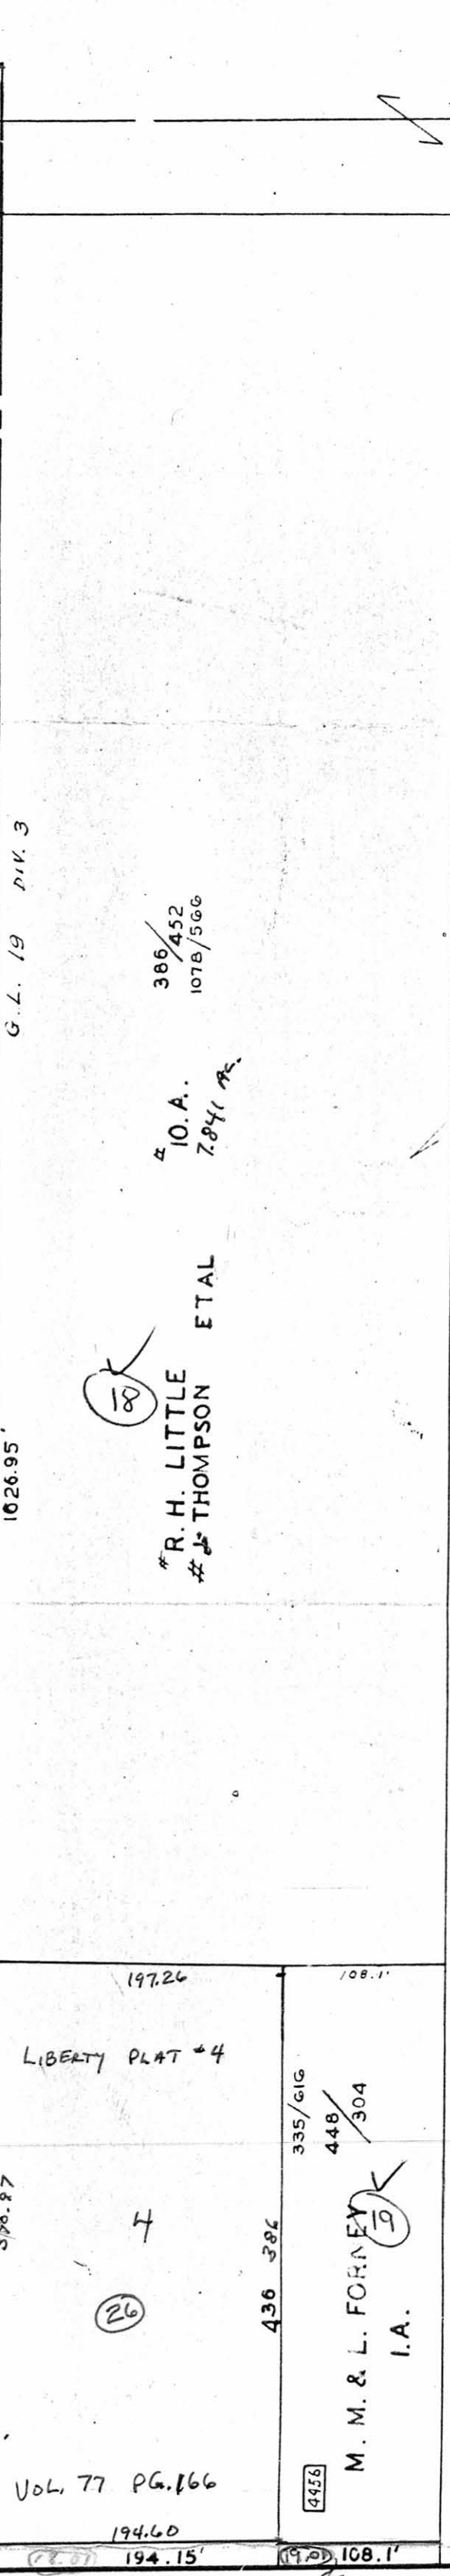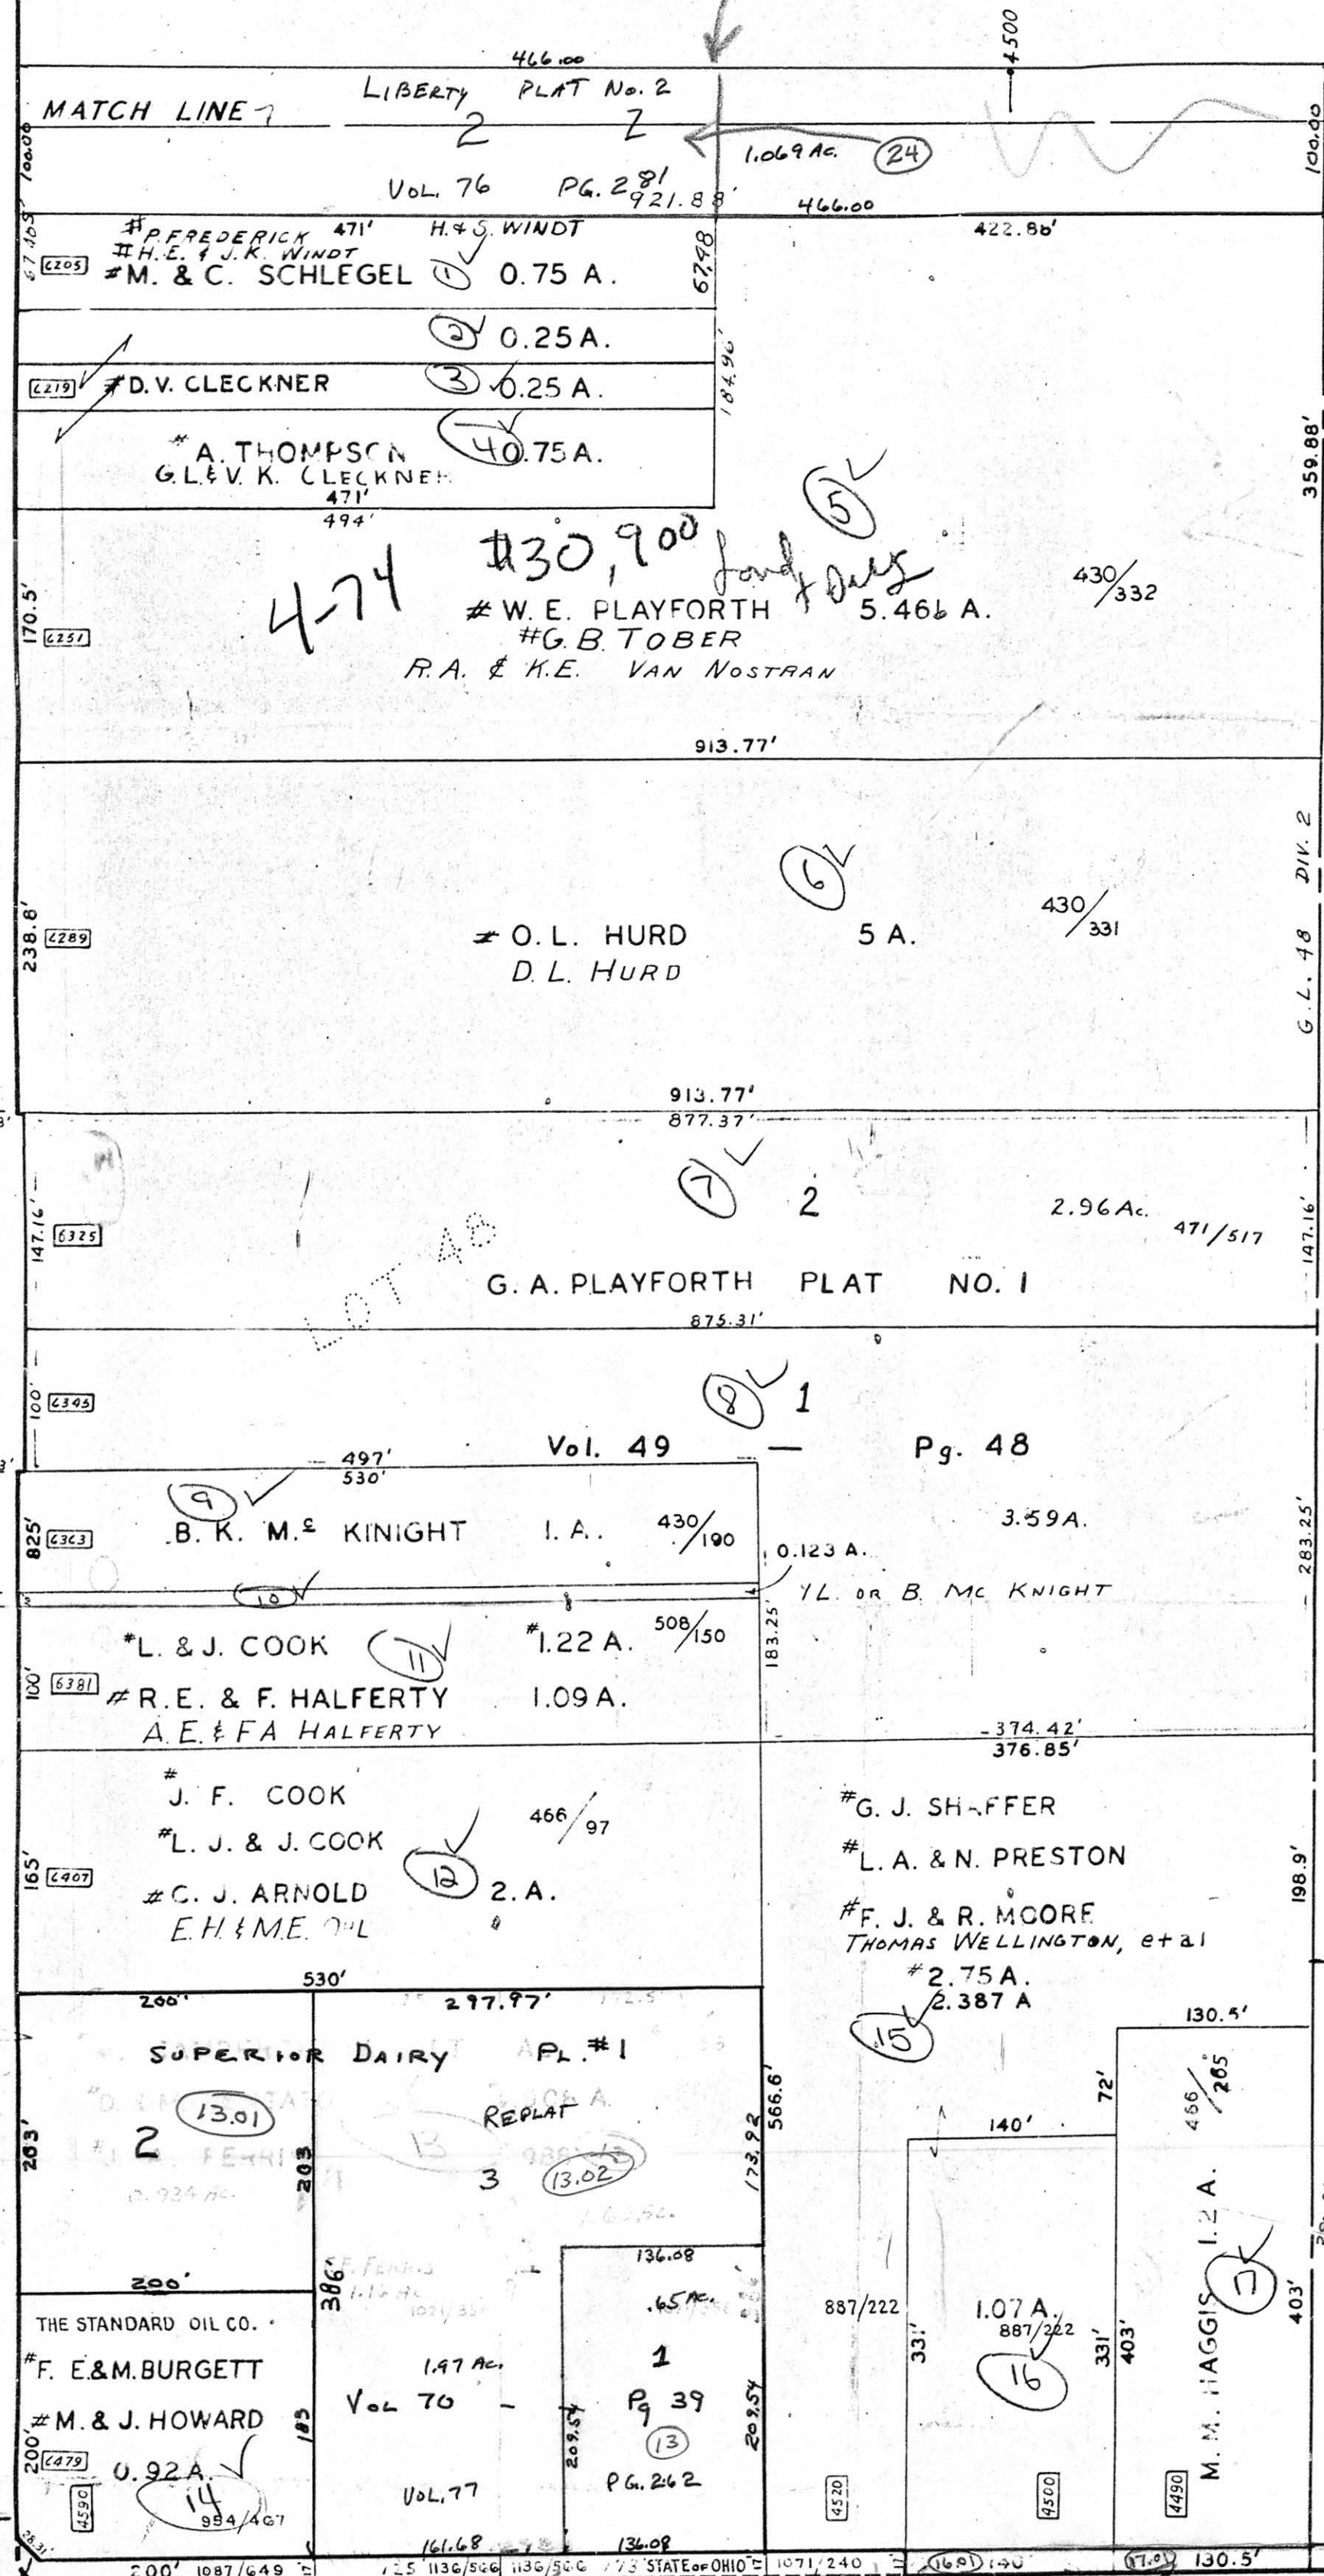

CANFIELD BOARDMAN ROAD 66'

RT 224 FR6 ZONED Common  
USE 200 FF ON 224