

PLATE 16
 G.L. 28 - DIV. 3
 G.L. 23 - DIV. 4
 BOARDMAN TOWNSHIP

OFFICE OF COUNTY ENGINEER
 940 BEARS DEN ROAD
 YOUNGSTOWN, OHIO


SCALE 1"=100'

MICHAEL FITAS
 MAHONING COUNTY ENGINEER
 AND TAX MAP DRAFTSMAN

REDRAWN BY: K.E. SNYDER
 AUG., 1971

GD
 6-20-66

6243
 1.213
 7-10-66

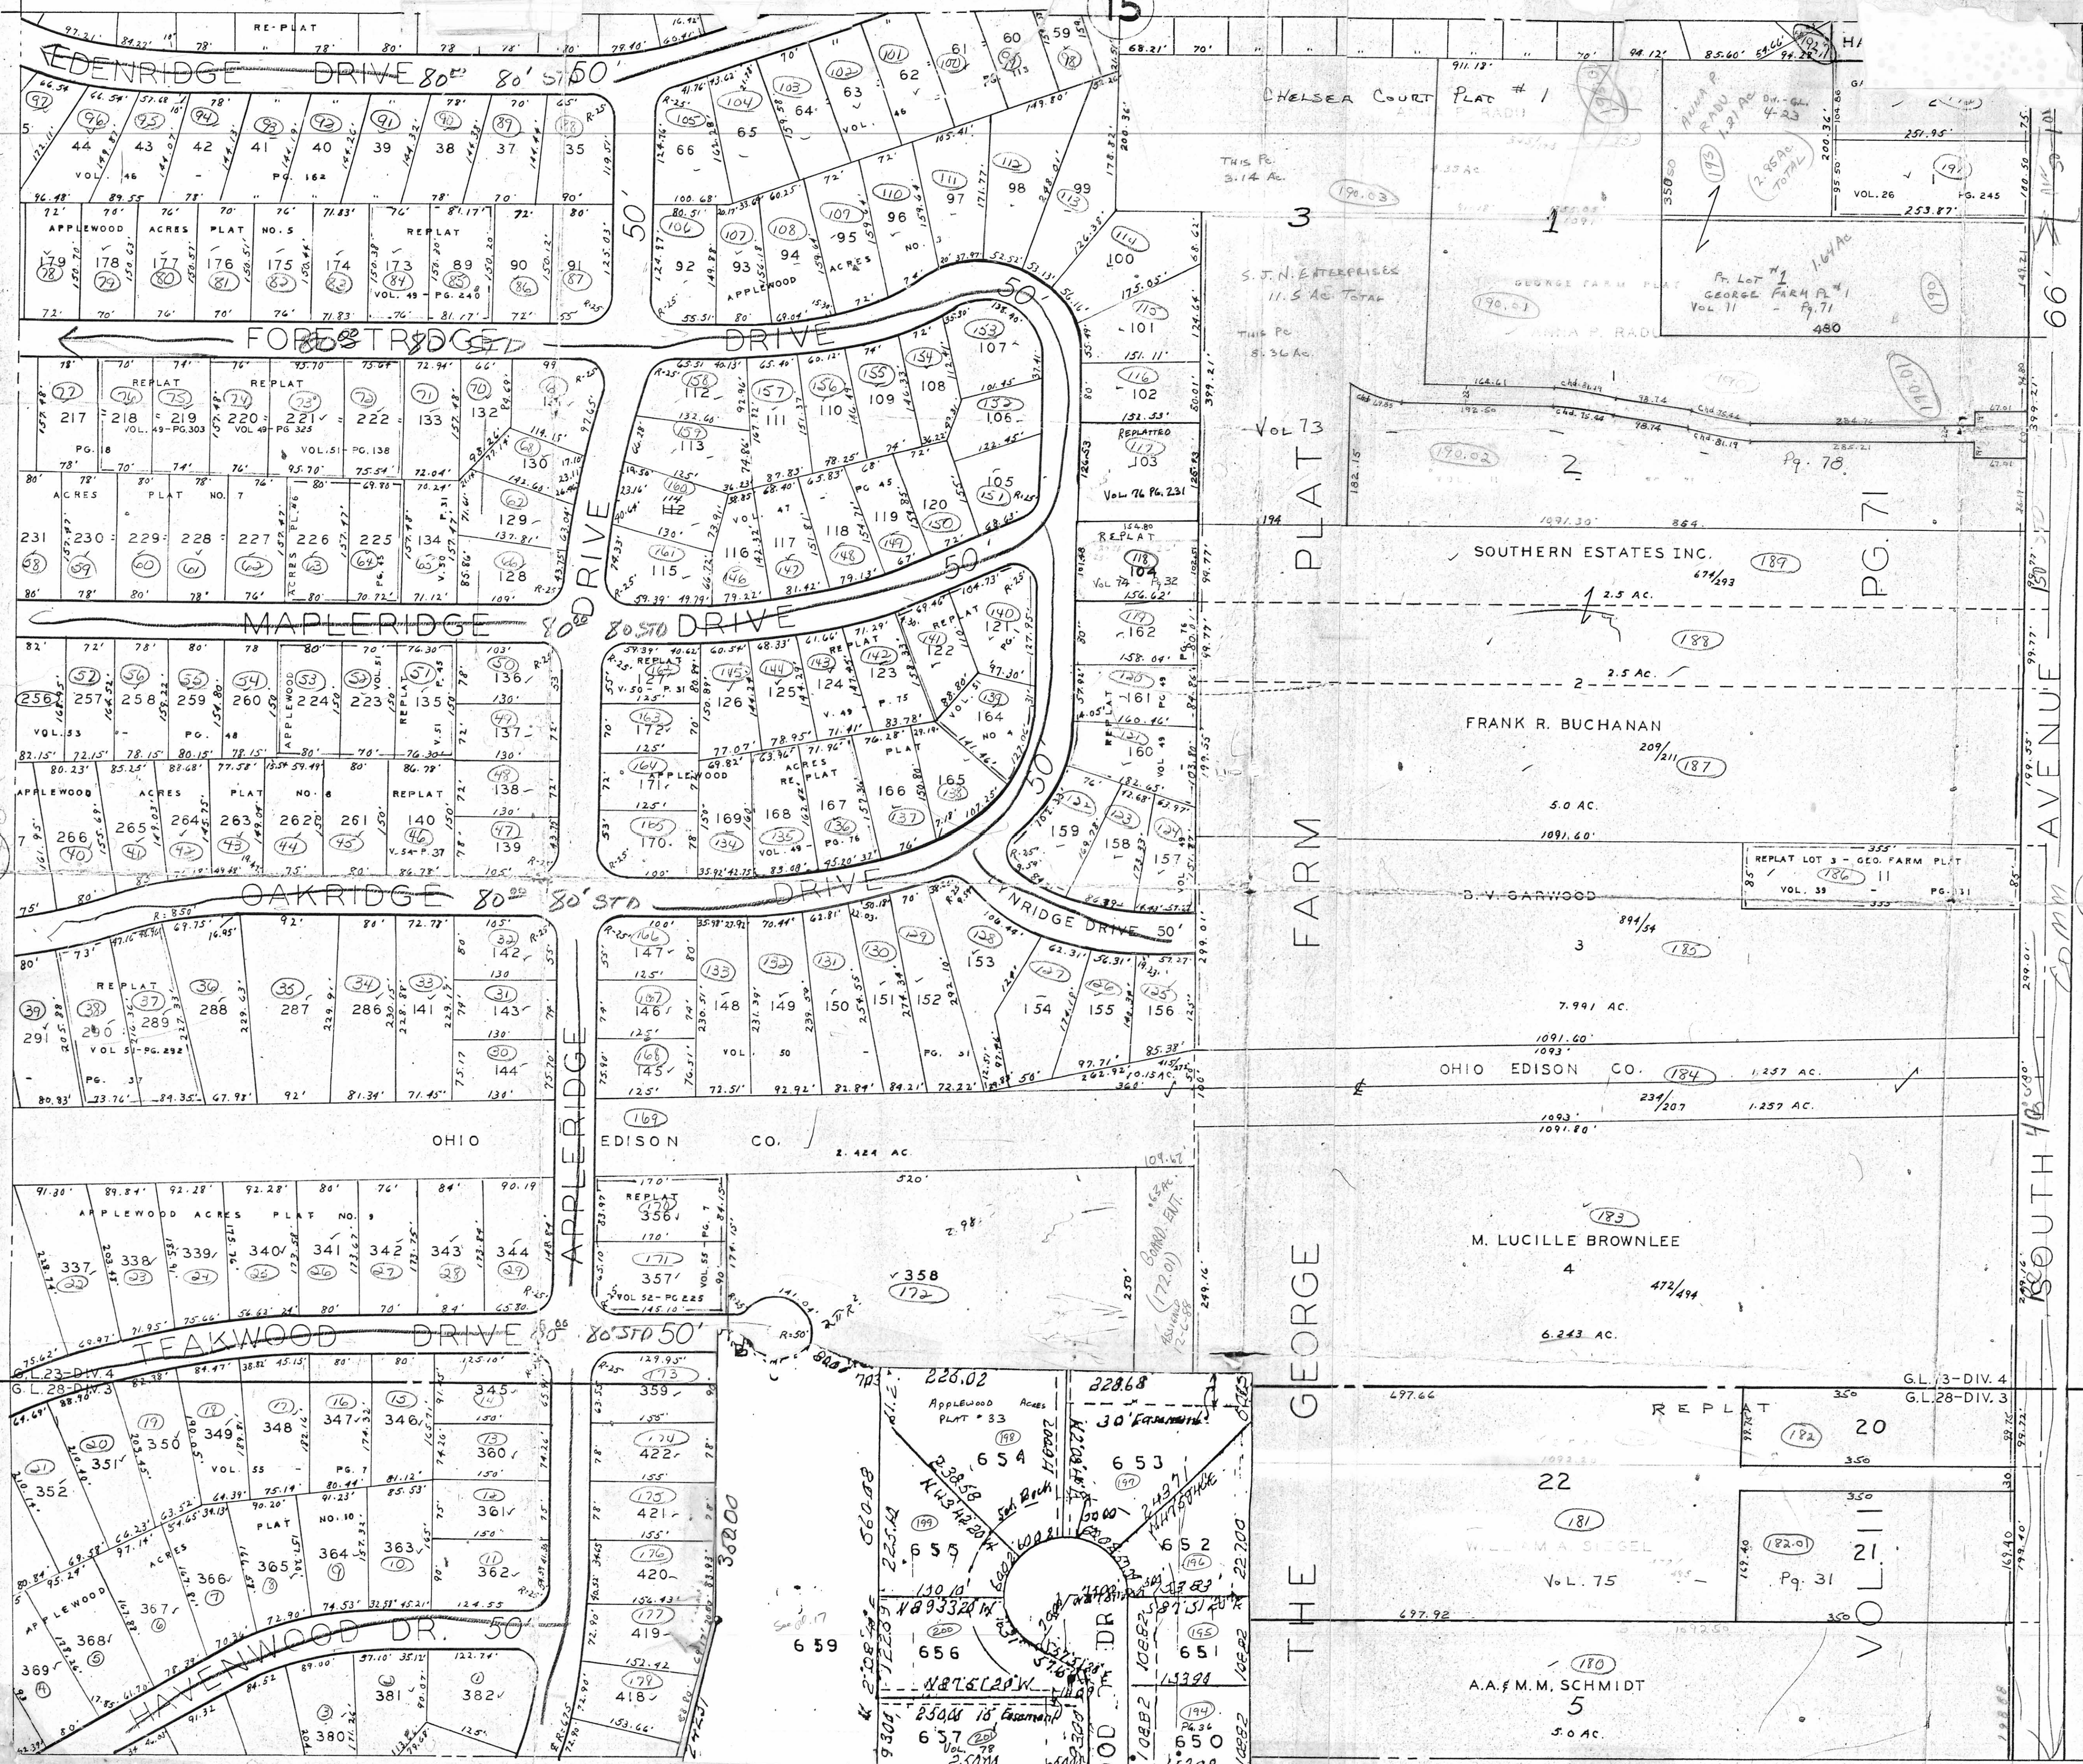

19

66' AVENUE

THE GEORGE FARM

PLAT 3

1

PLAT # 1

15

7

G.L. 23-DIV. 4
 G.L. 28-DIV. 3

VOL. 20
 VOL. 21
 VOL. 22

A.A.F.M. SCHMIDT
 5.0 AC.

WILLIAM A. SIGEL
 VOL. 75

M. LUCILLE BROWNLEE
 6.243 AC.

OHIO EDISON CO.
 1.237 AC.

FRANK R. BUCHANAN
 5.0 AC.

SOUTHERN ESTATES INC.
 2.5 AC.

S. J. N. ENTERPRISES
 11.5 AC. TOTAL

CHelsea COURT
 PLAT # 1

15

EDENRIDGE DRIVE 80' x 50'

MAPLE RIDGE DRIVE 80' x 50'

OAKRIDGE DRIVE 80' x 50'

TEAKWOOD DRIVE 80' x 50'

HAVENWOOD DR. 80' x 50'

APPLERIDGE DRIVE 80' x 50'

OHIO EDISON CO.

OHIO EDISON CO.

OHIO EDISON CO.

OHIO EDISON CO.