

YOUNGSTOWN CITY LIMITS


PLATE 23

G. L. 18 - DIV. 4

BOARDMAN TOWNSHIP

OFFICE OF COUNTY ENGINEER
940 BEARS DEN ROAD
YOUNGSTOWN, OHIO

GD
6-20-06

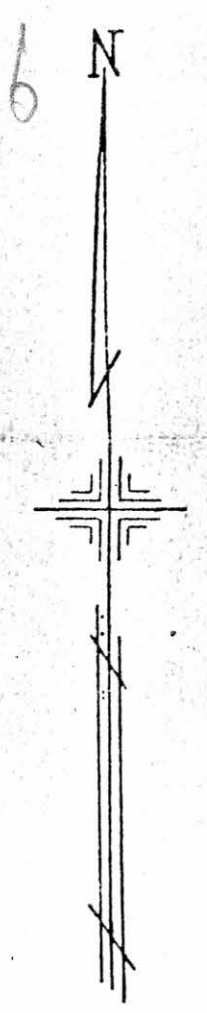

SCALE 1" = 100'

MICHAEL FITAS
MAHONING COUNTY ENGINEER
AND TAX MAP DRAFTSMAN
REDRAWN BY: K. E. SNYDER
SEPT. 1971

MIDLOTHIAN BOULEVARD

50' ROAD

PARK ROAD

LAKE PARK

LAKE PARK CEMETARY ASSOCIATION

YOUNGSTOWN

CITY

LIMITS

STATE OF OHIO
0.55 AC.

STATE OF OHIO
18.31 AC.

357/343

68.69 AC.

FF
LAND
PARK

12

5165

187' 100' 125' 133.90' 200' 100' 103' 175' 204.96' 574.96' 310'

22