



OFFICE OF COUNTY ENGINEER
940 BEARS DEN ROAD
YOUNGSTOWN, OHIO

615
6-10-06

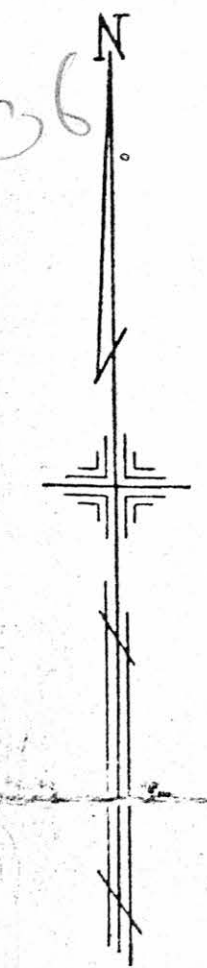

SCALE 1"=100'

MICHAEL FITAS
MAHONING COUNTY ENGINEER
AND TAX MAP DRAFTSMAN
REDRAWN BY: K.E. SNYDER
SEPT. 1971

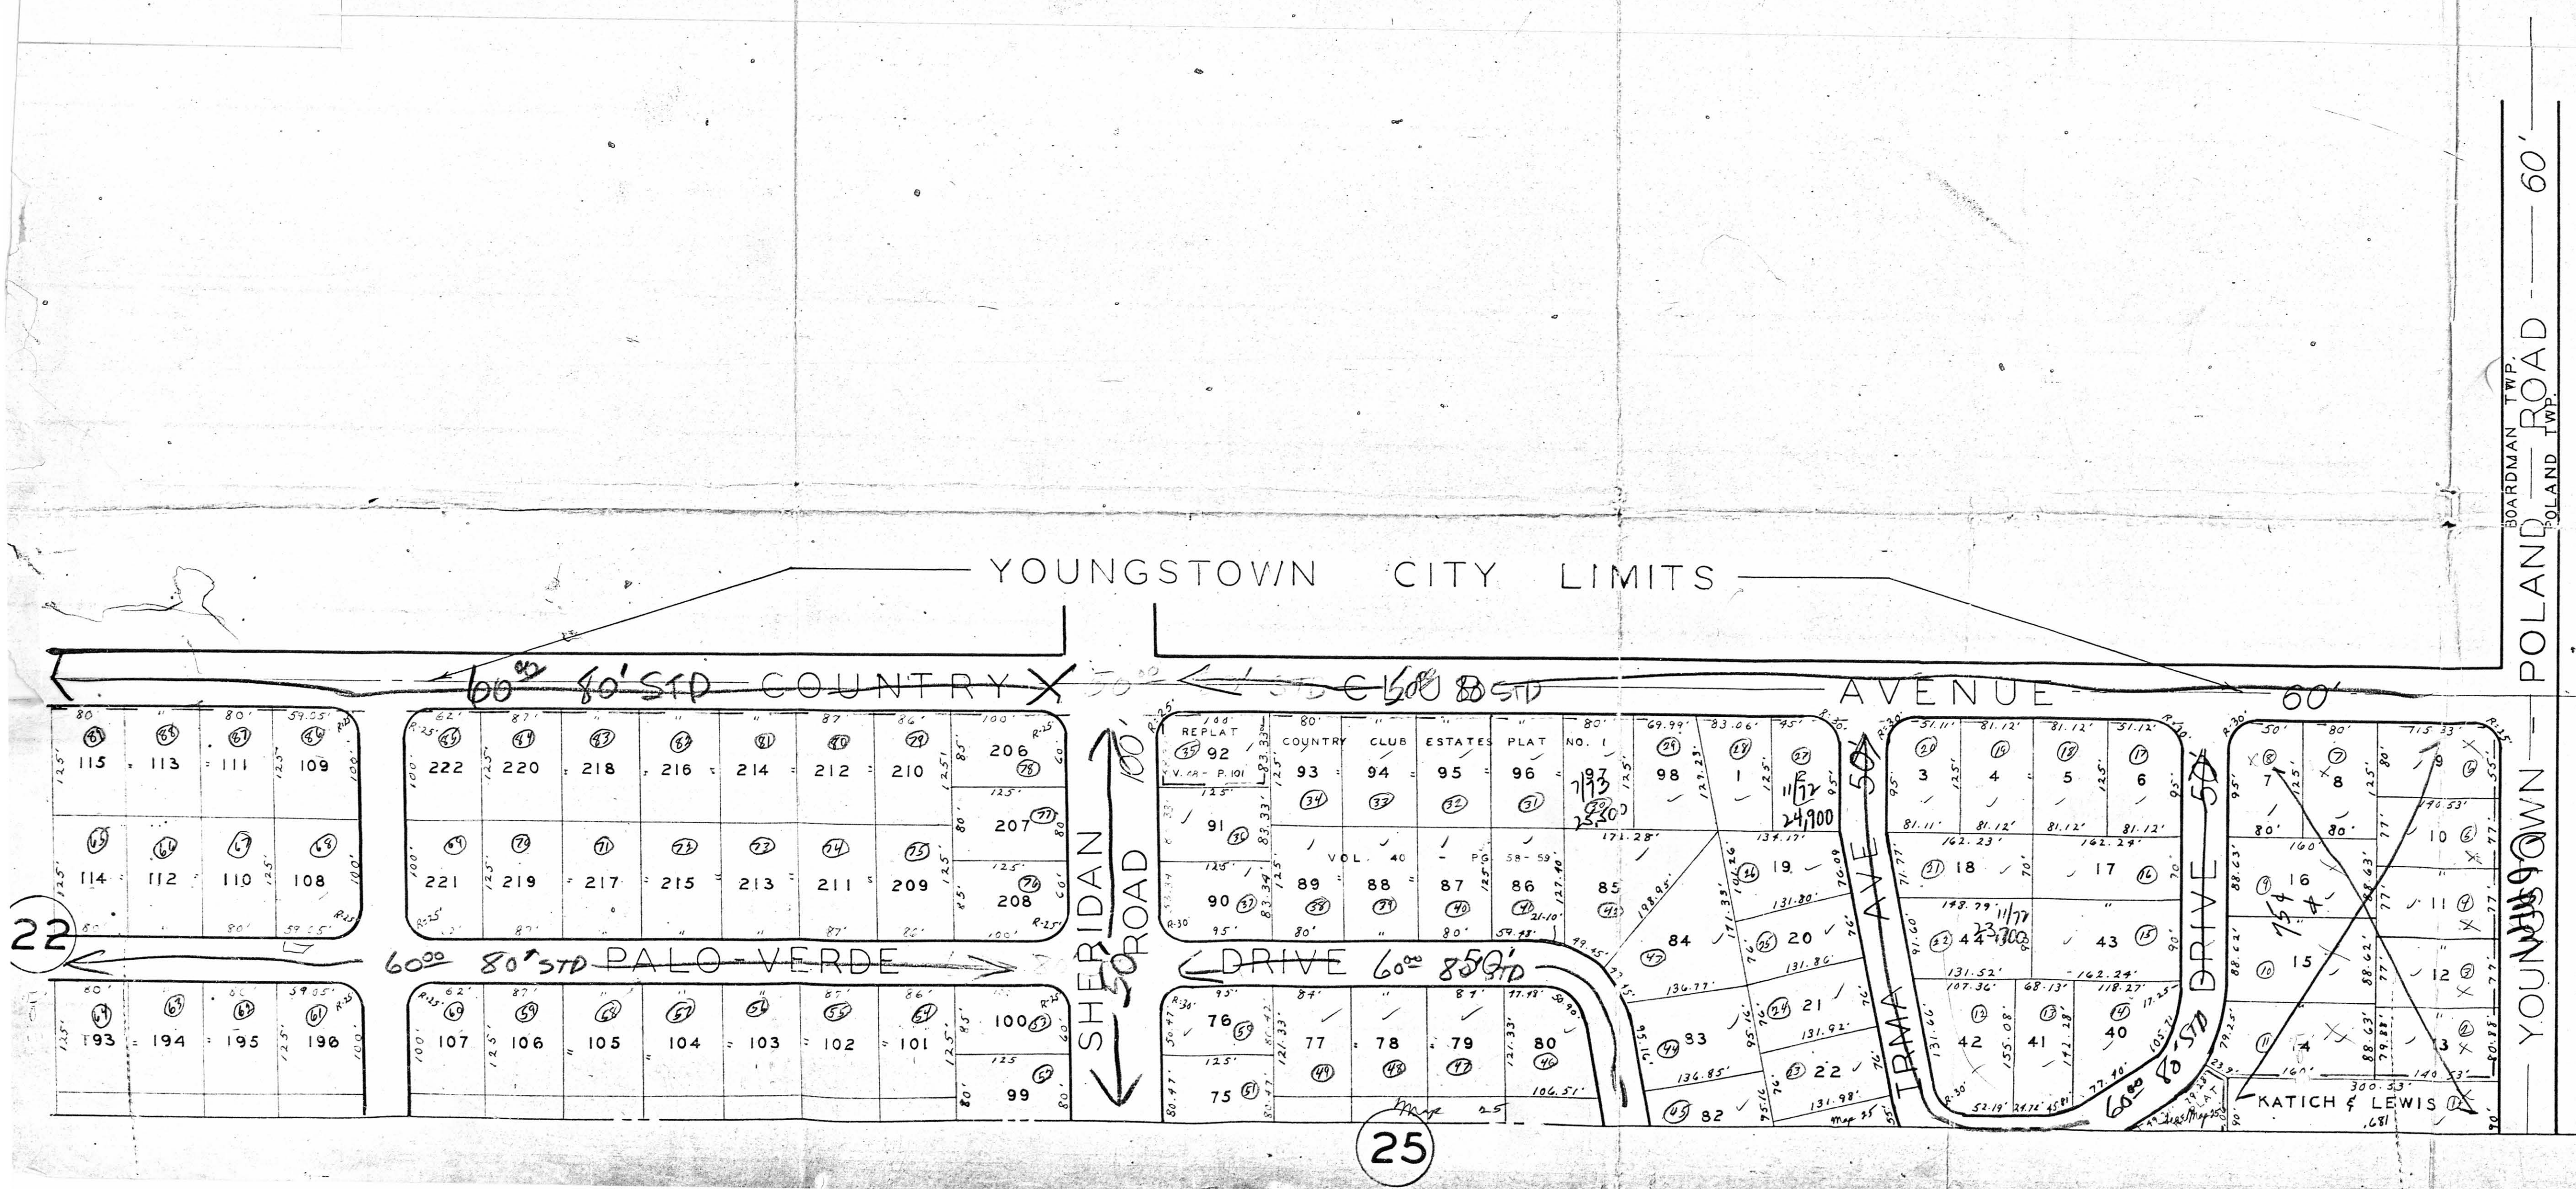

22

25

300
8700
11200

BOARDMAN TWP.
POLAND TWP.
POLAND ROAD 60'

YOUNGSTOWN
YOUNGSTOWN

YOUNGSTOWN CITY LIMITS

60' 80' STD COUNTRY X 50' 50' 80' STD AVENUE 60'

60' 80' STD PALO VERDE DRIVE 60' 85' STD

SHERIDAN ROAD

TRAMA AVE 50'

DRIVE 50'

KATICH & LEWIS