


CANFIELD AND *COMM* POLAND ROAD

PLATE 31  
G.L. 4 - DIV. 1  
LOTS-8-10-12 - DIV.  
BOARDMAN TOWNSHIP

OFFICE OF COUNTY ENGINEER  
940 BEARS DEN ROAD  
YOUNGSTOWN, OHIO

*GIS  
6-20-06*

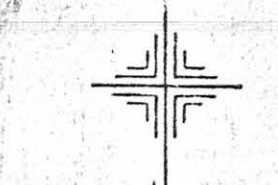

SCALE 1"=100'

MICHAEL FITAS  
MAHONING COUNTY ENGINEER  
AND TAX MAP DRAFTSMAN  
REDRAWN K.E. SNYDER  
OCT 1971

STREET 600

MARKET 1100

AVENUE 60

CALIFORNIA

50'

MASSACHUSETTS 50'

60' SOUTH

OHIO EDISON CO  
3.545 AC.

SOUTHERN PARK INC.  
16.586 AC.  
- 3.5 AC. (Home land)  
979/67





SOUTHERN PARK INC.  
17.69 AC.  
1147/413

SOUTHERN PARK INC.  
16.216 AC.  
1147/413

SOUTHERN PARK INC.  
5 AC.

5.032 AC.

1.88 AC.

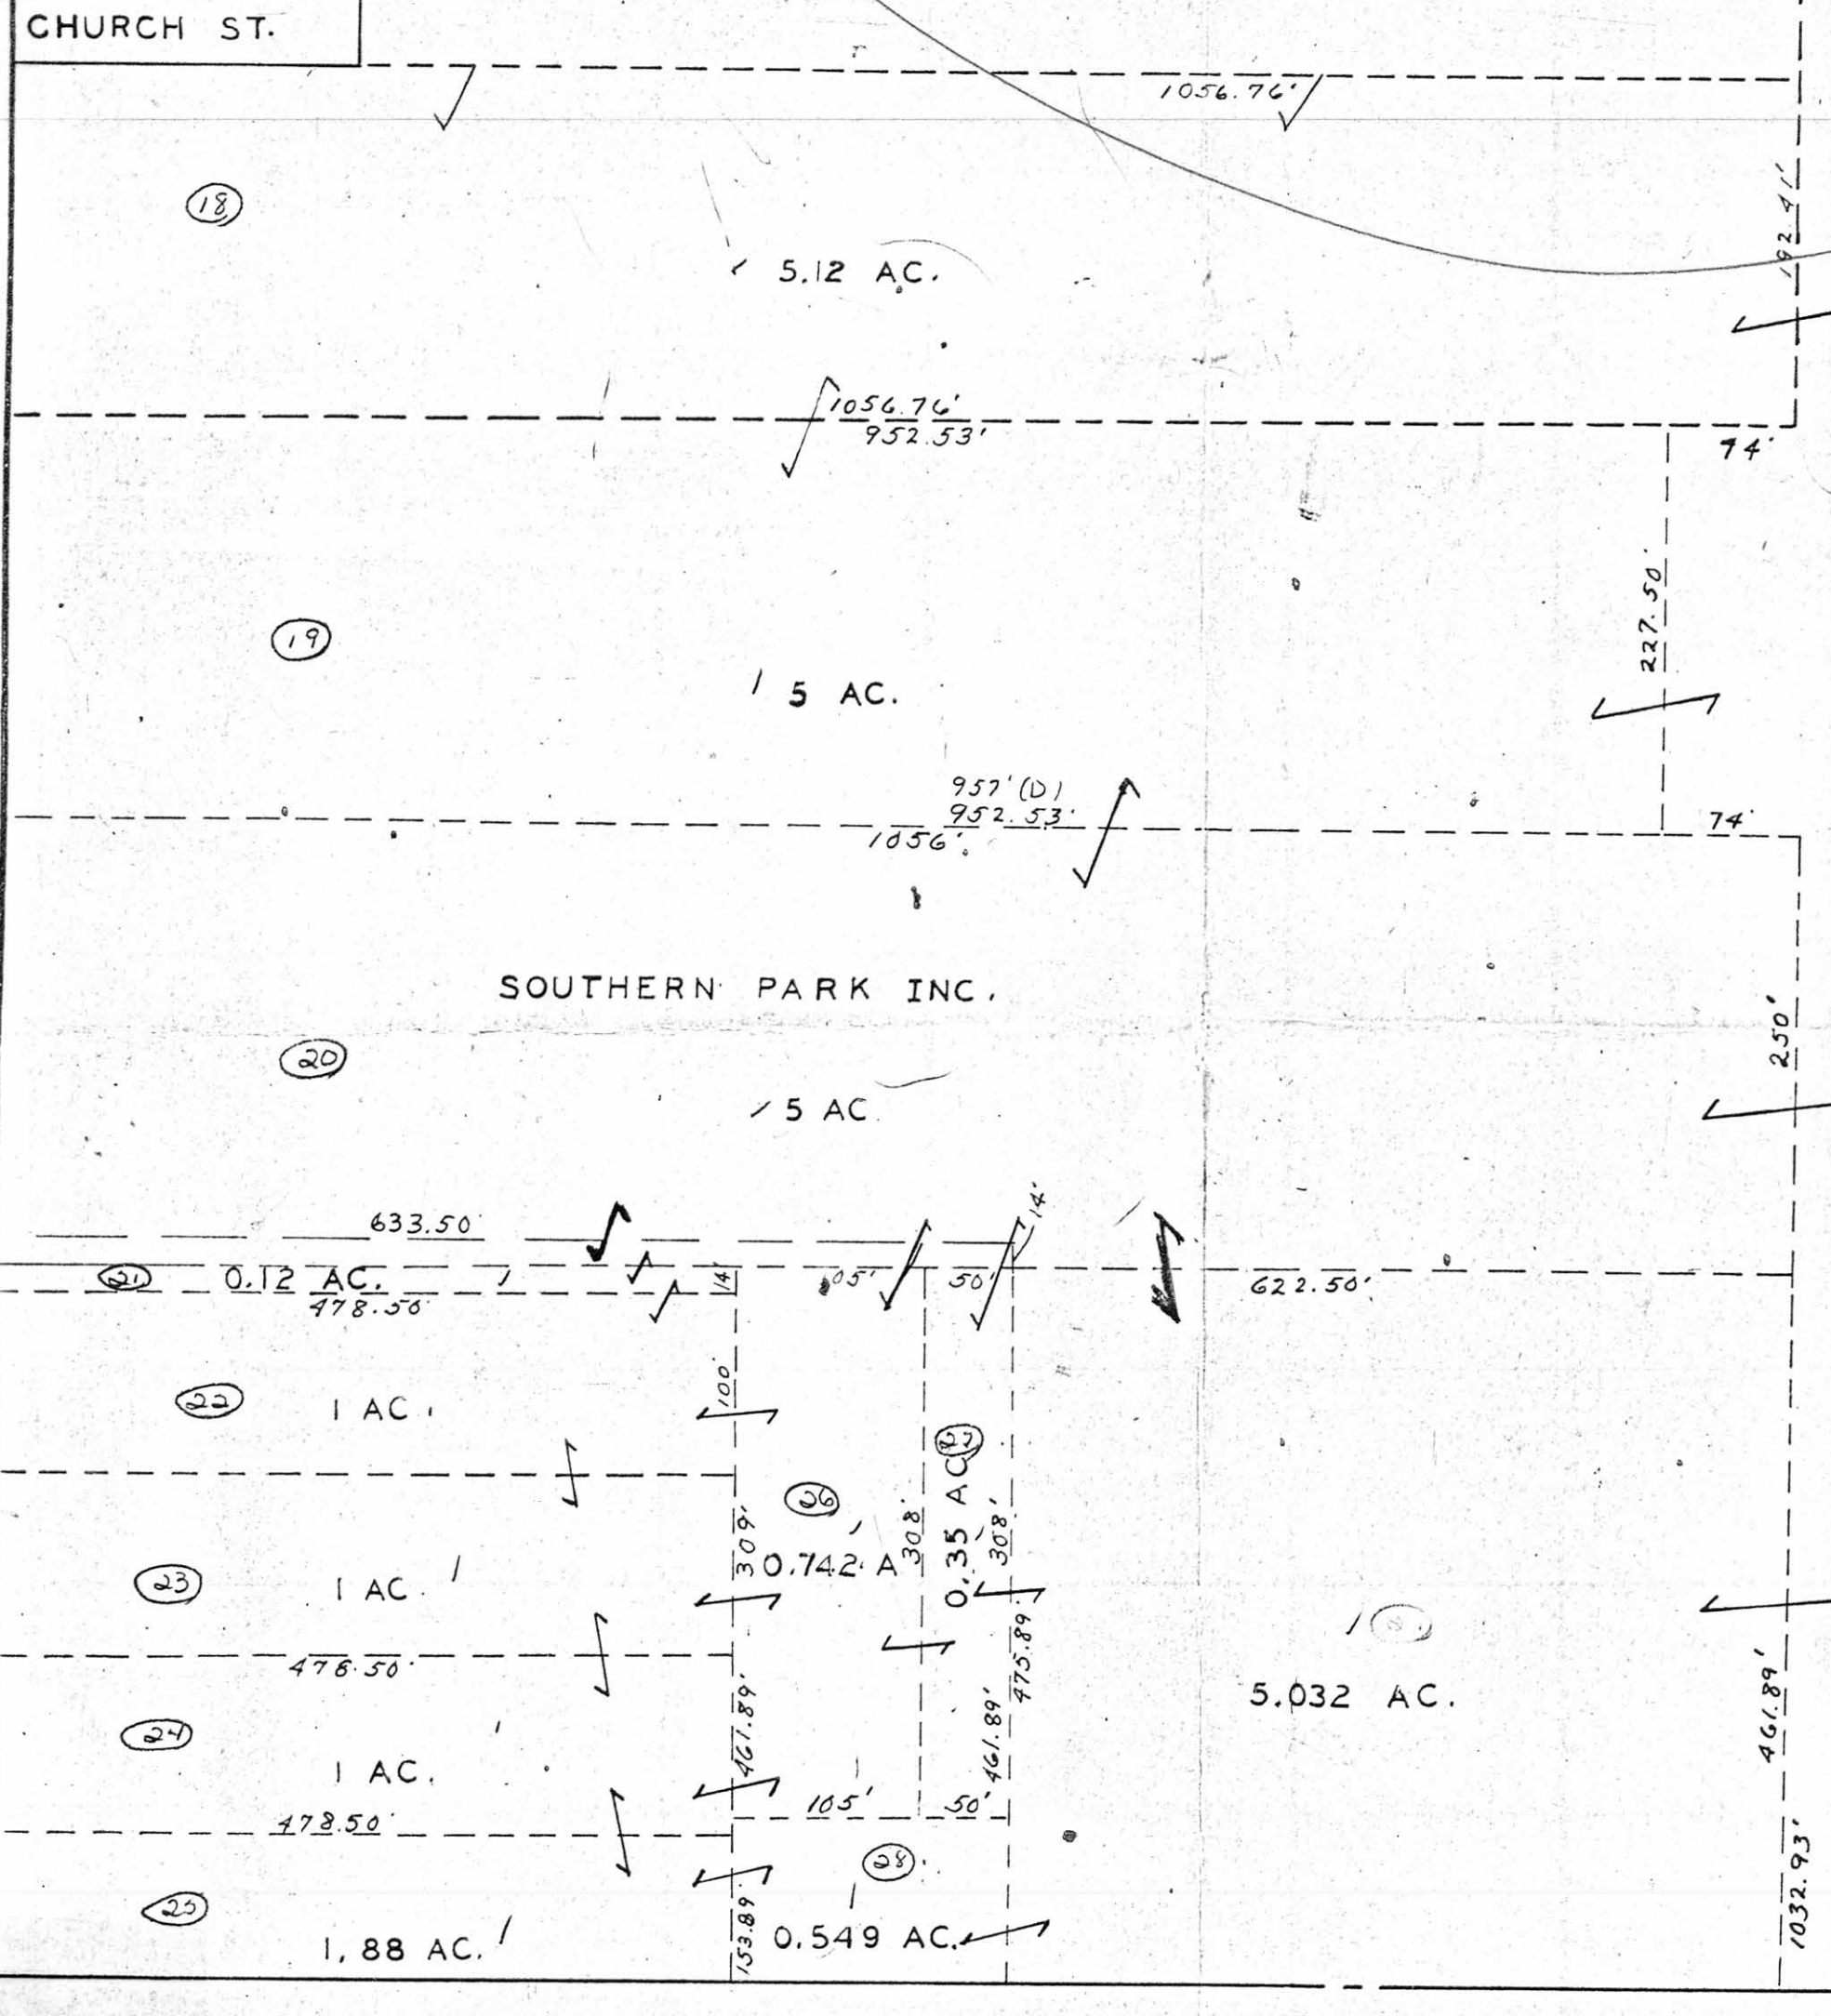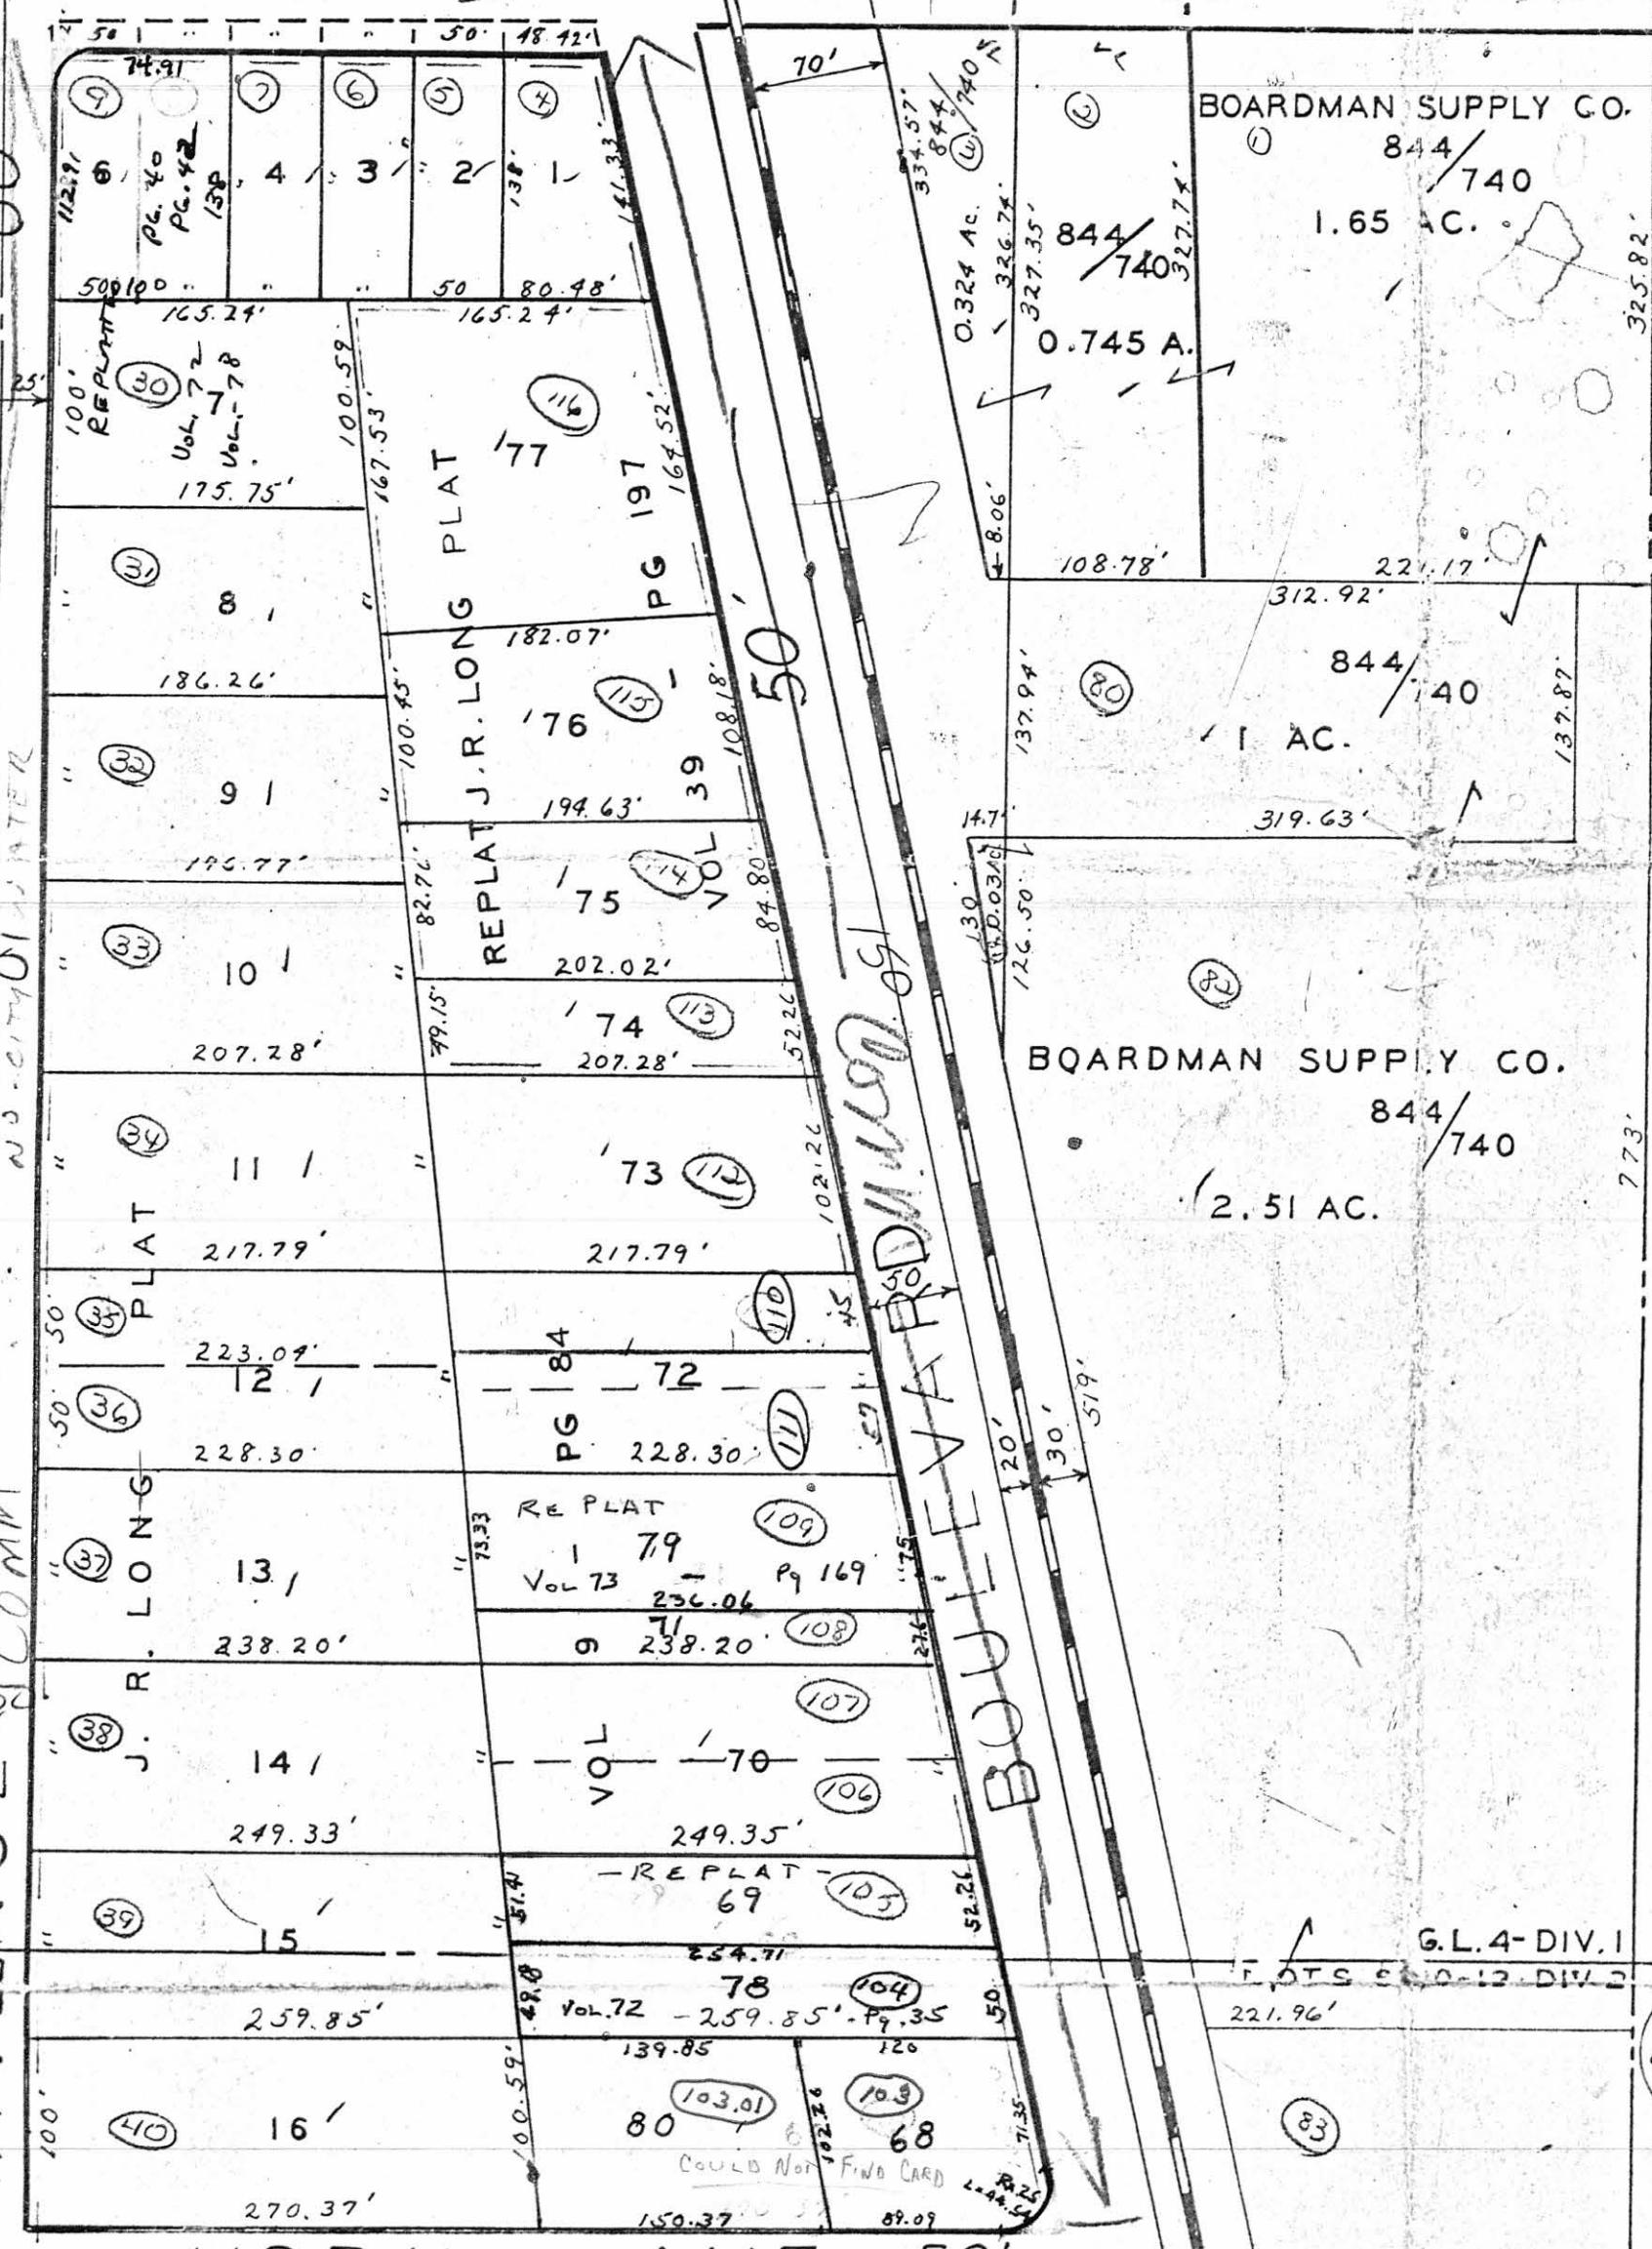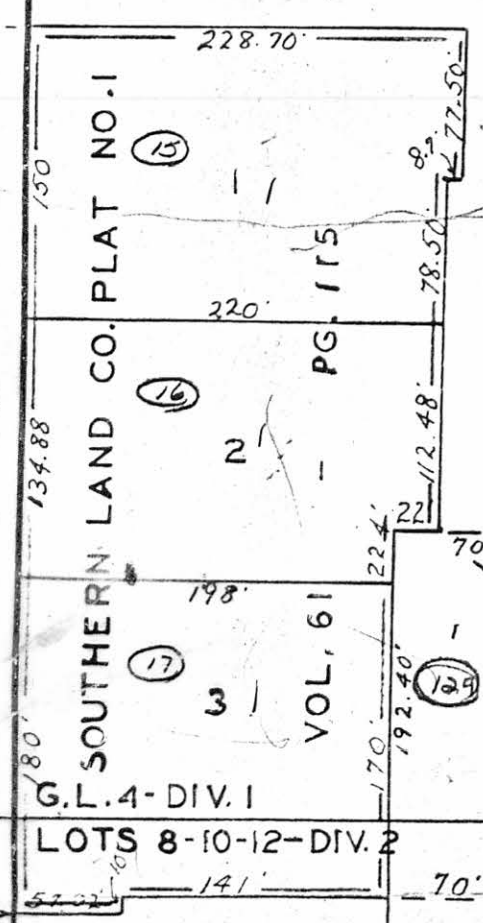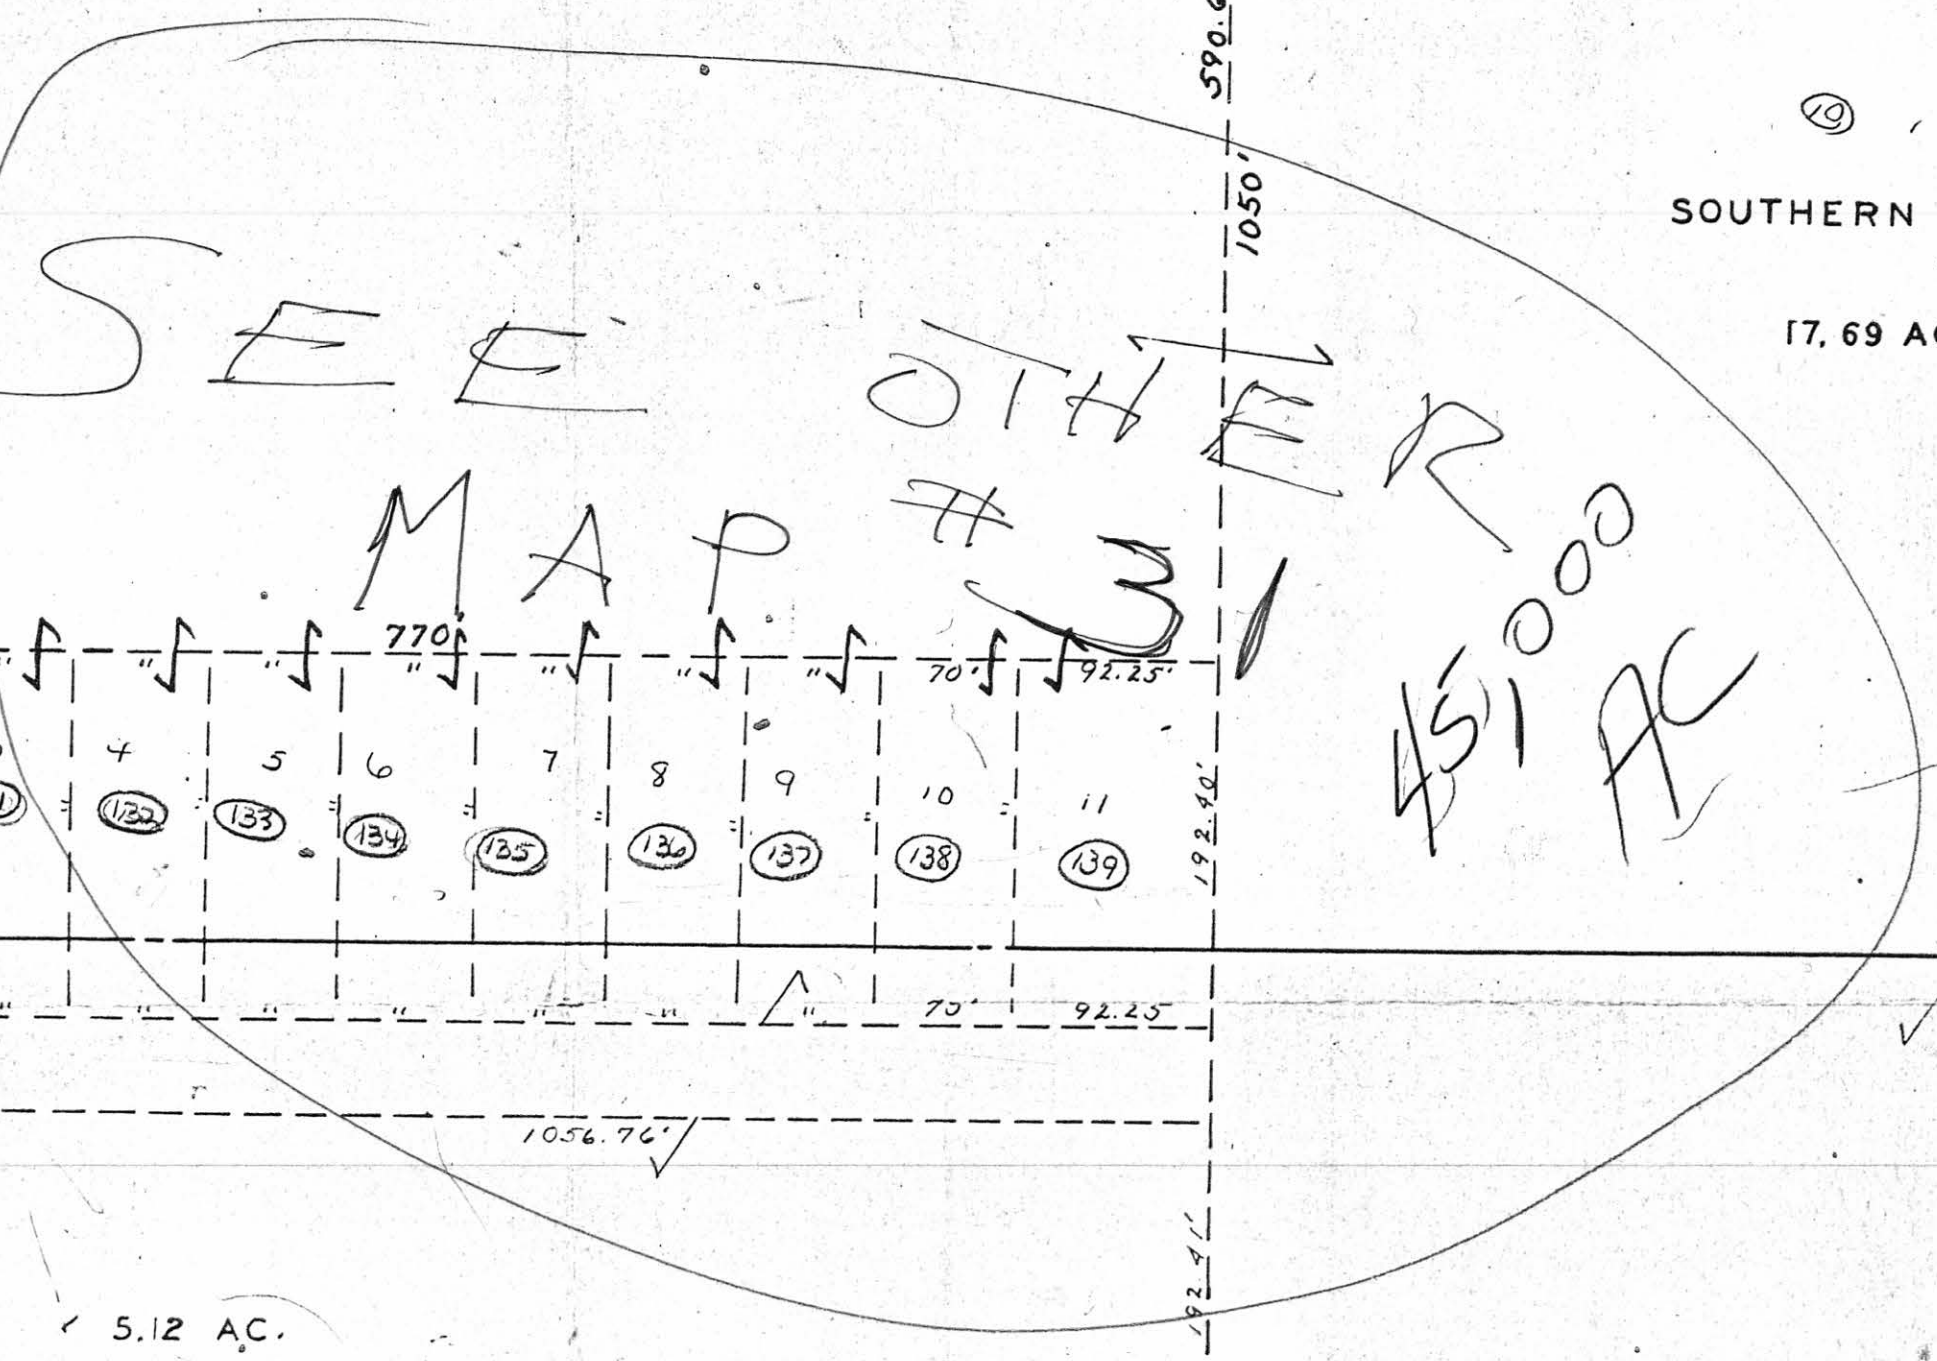

32

42