

PLATE 43
G.L. 27 DIV. 3
BOARDMAN TW

619
C-70-05

CANFIELD POLAND ROAD 66'

17

EAST OHIO GAS CO.
2 870/535

8.303 AC

Mc Kay

Village Plat No. 1

McKAY COURT 60'

Vol. 71 Pg. 150

Presidential

Estates PLAT No. 2

PEARSON CIRCLE 50'

PEARSON CIRCLE 50'

Vol. 72


Pg. 32

42

54

SOUTH AVENUE 66'

Table with 3 columns: Unit No., Area, and Remarks. Includes entries for units 1 through 14, with areas ranging from 0.01 to 0.04 acres.

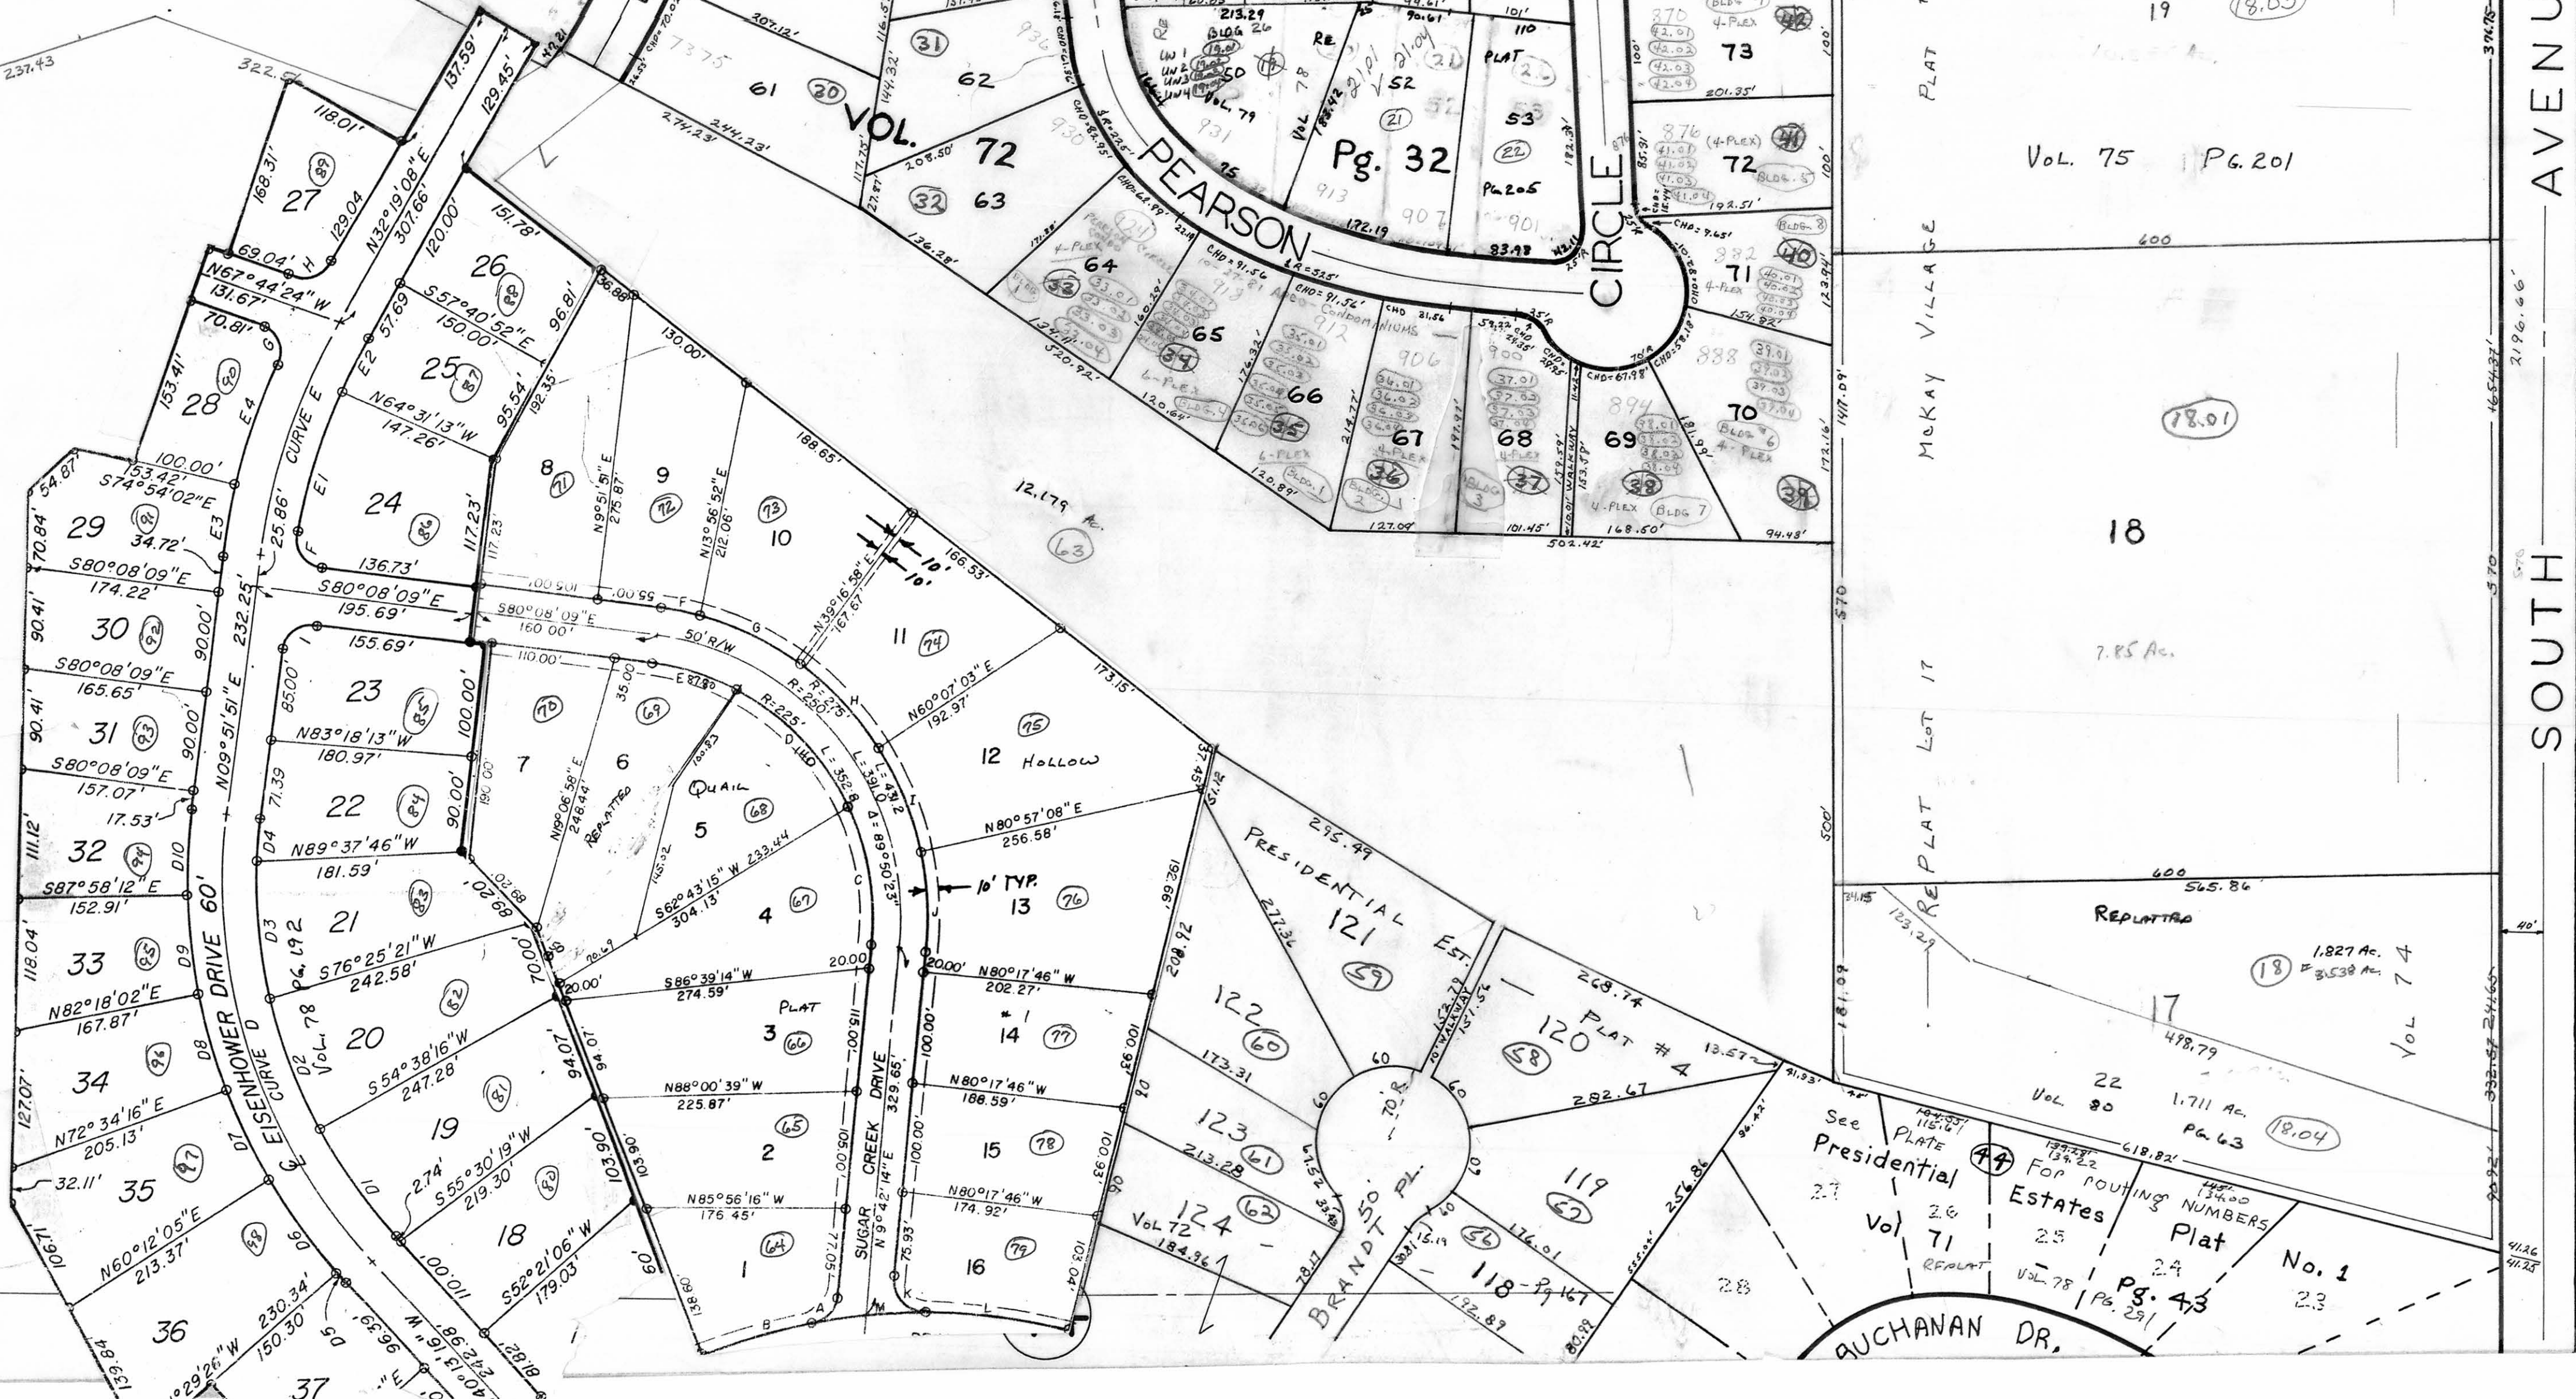

See PLATE 47 For ROUTING NUMBERS
Presidential Estates PLAT No. 1
Vol. 71 Pg. 43