

57

POLAND VILLAGE PARK
See Map 57

THE EAST OHIO GAS CO. 644/640
J.W. & C.L. CONRECODE 1192/568
MARGARET LEYSON 1192/566

IRENA C. WALLACE 708/267
4 AC.

LUCILLE M. MCPHILLIAM 919/576
3.23 AC.

WM. & LEONA SERICH 982/217
3.292 AC.

OHIO WATER SERVICE CO. 578/383
1.588 AC.

G.L. 28-DIV. 4 WALKER MILL ROAD 60' G.L. 28-DIV. 4
G.L. 30-DIV. 4 50-150 2292.84' G.L. 30-DIV. 4

E.W. FISHERS JR. 18.813 AC.

DOROTHY D. BUTLER 579/19
138.25 AC.

MICHAEL HELEN BEZYAK 508/589
1.076 AC.
239.85'


ARTHUR & RUTH 1/2 McMILLEN 497/552
2.7 AC.
946.92'

IRA L. PRINE 571/200
3.34 AC.

GEORGE BISHOP 569/466
8.634 AC.

PLATE 58
G. L. 28-30-DIV. 4
BOARDMAN TOWNSHIP

OFFICE OF COUNTY ENGINEER
940 BEARS DEN ROAD
YOUNGSTOWN, OHIO

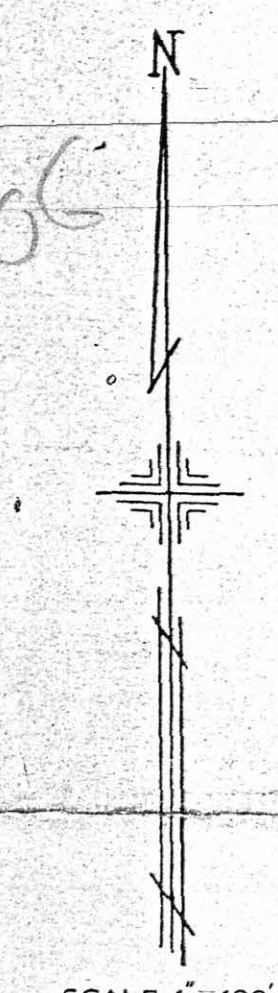

SCALE 1"=100'

MICHAEL FITAS
MAHONING COUNTY ENGINEER
AND TAX MAP DRAFTSMAN
REDRAWN BY: K.E. SNYDER
NOV. 1971

Handwritten notes: G-29, G-20-06

51

59

GEORGE BISHOP 569/466
0.657 AC.