


PLATE 76
 G. L. 6-8-DIV.
 BOARDMAN TOWN

OFFICE OF COUNTY ENGINEER
 940 BEARS DEN ROAD
 YOUNGSTOWN, OHIO

SCALE 1" = 100'

MICHAEL FITAS
 MAHONING COUNTY ENGINEER
 AND TAX MAP DRAFTSMAN
 REDRAWN BY: K.E. SNYDER
 FEB. 1972

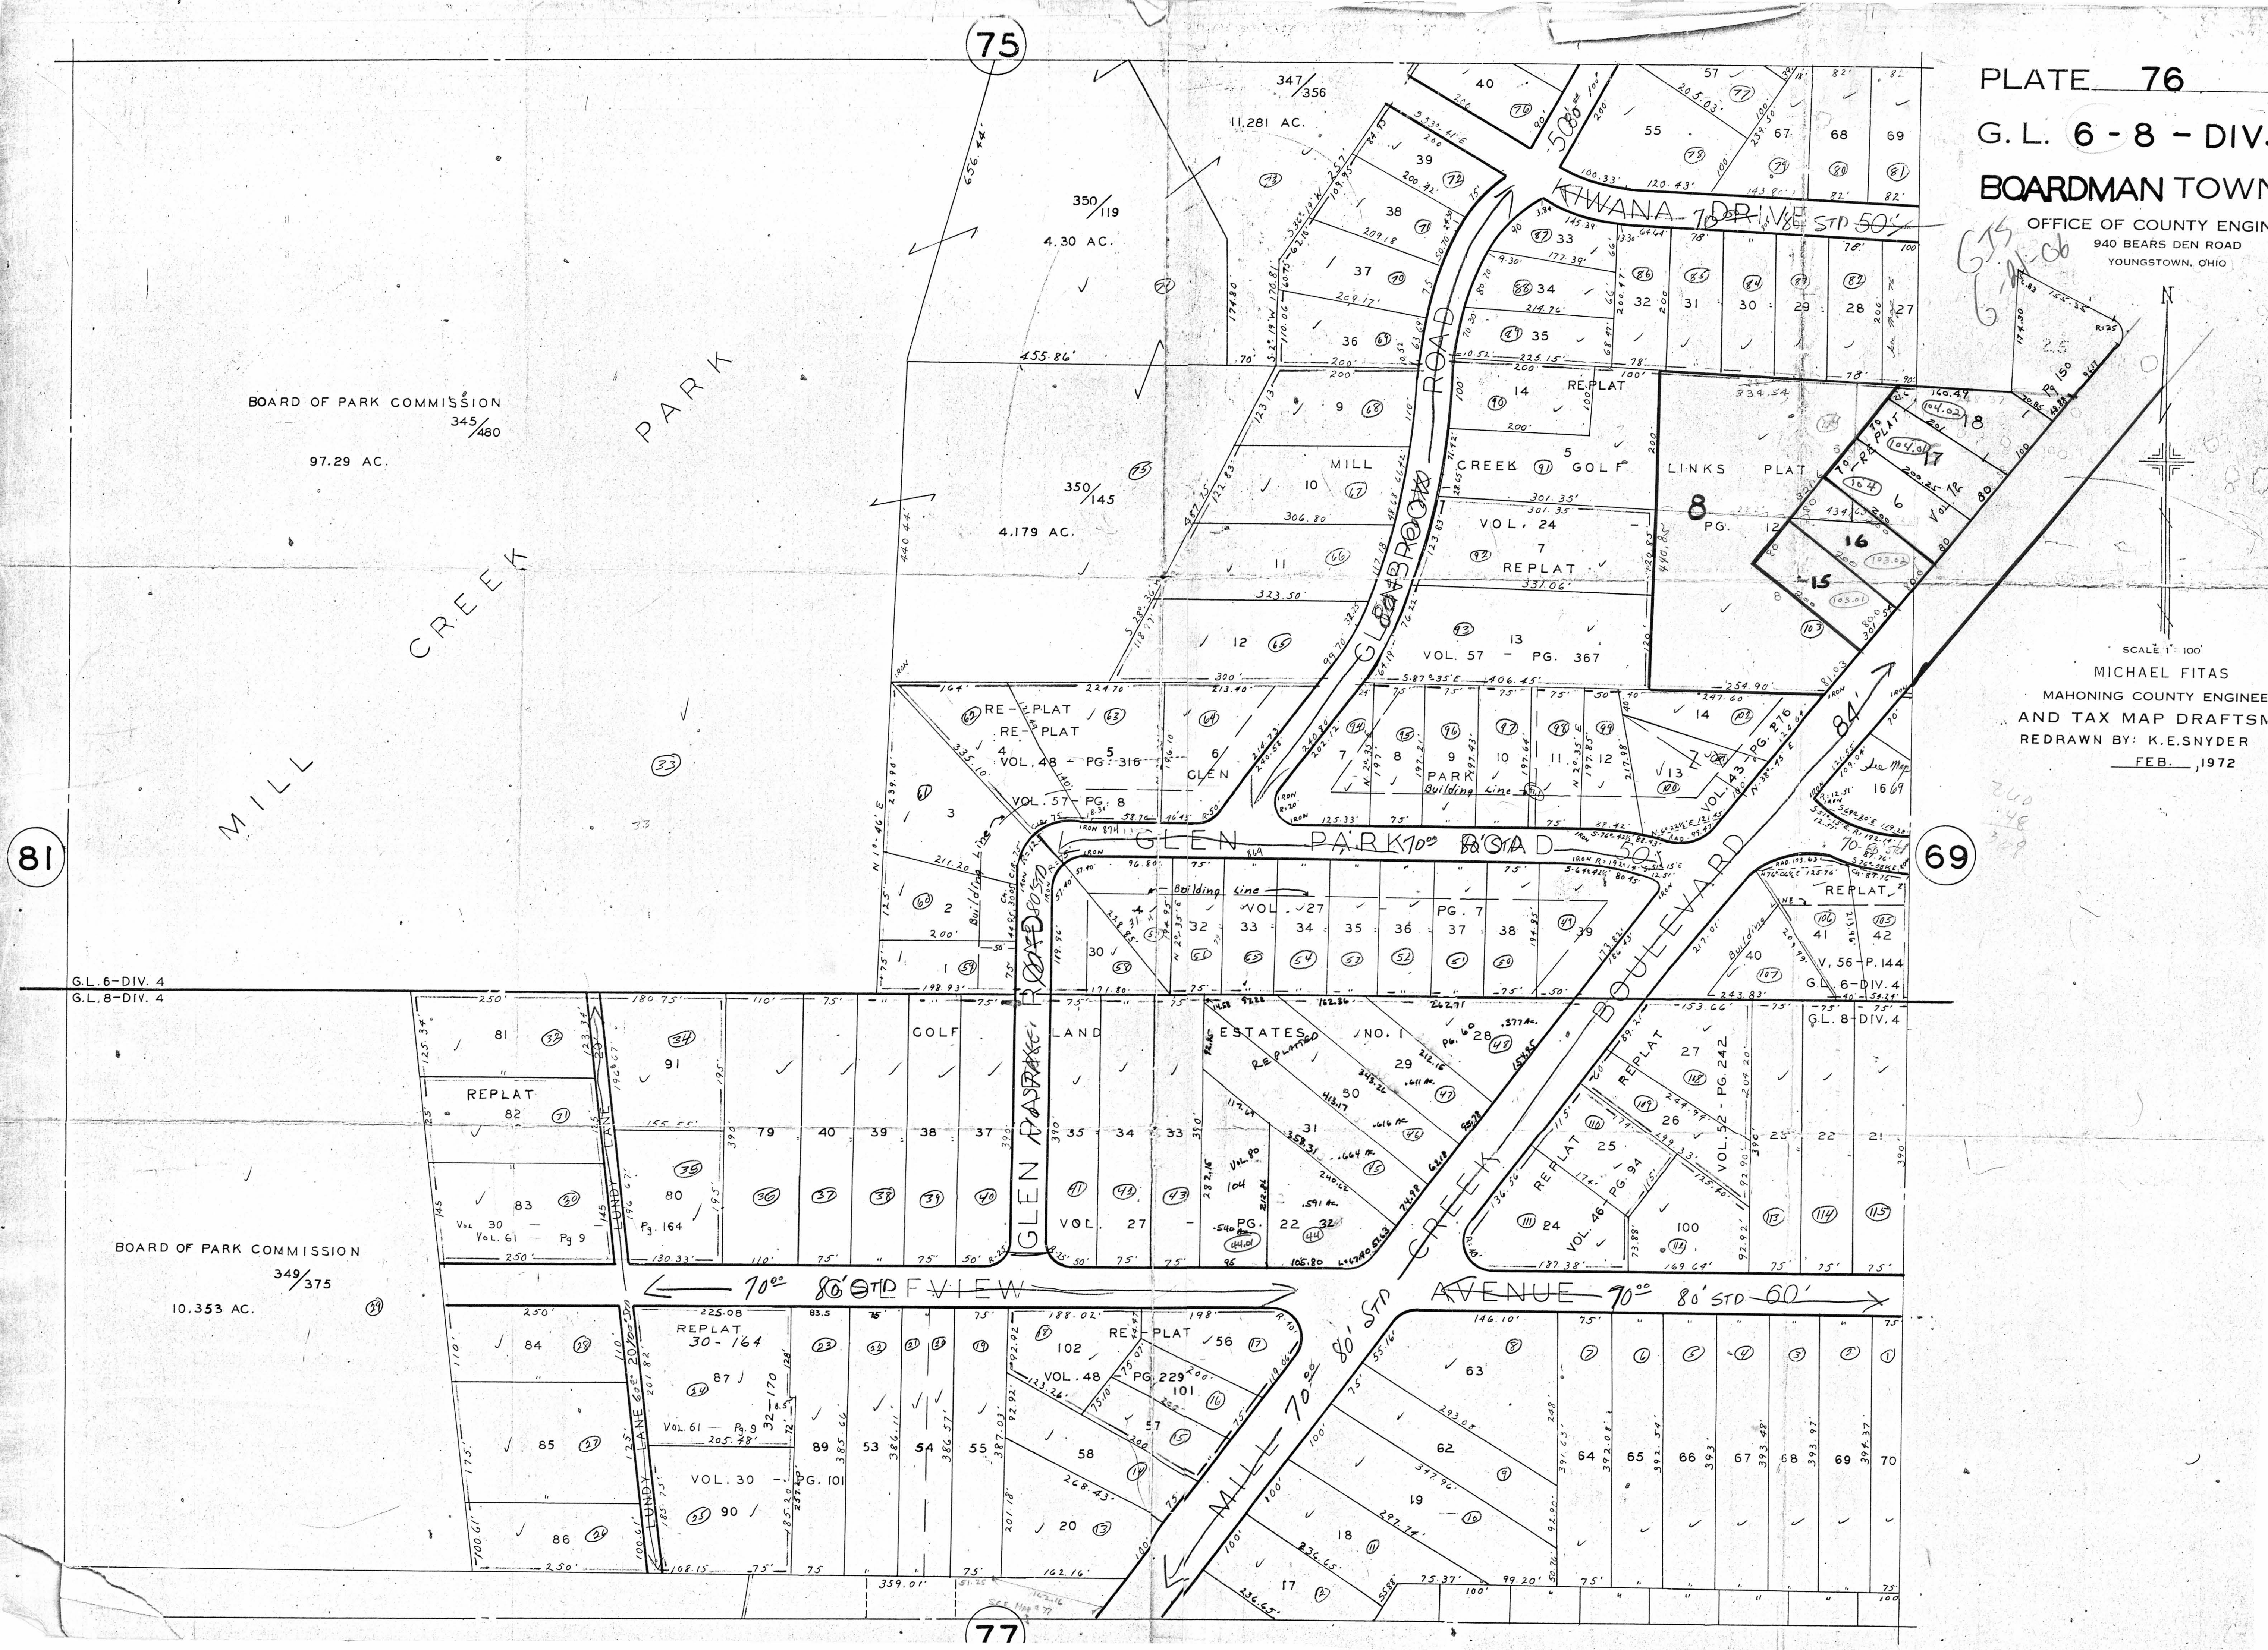

81

69

77

G.L. 6-DIV. 4
 G.L. 8-DIV. 4

G.L. 6-DIV. 4
 G.L. 8-DIV. 4

BOARD OF PARK COMMISSION
 349/375
 10.353 AC.

BOARD OF PARK COMMISSION
 345/480
 97.29 AC.

MILL CREEK PARK

70' STD VIEW

80' STD 60'