


80

PLATE 79  
G. L. - 20 - DIV. 3  
BOARDMAN TOWNSHIP

OFFICE OF COUNTY ENGINEER  
940 BEARS DEN ROAD  
YOUNGSTOWN, OHIO

*GIS  
6-21-06*

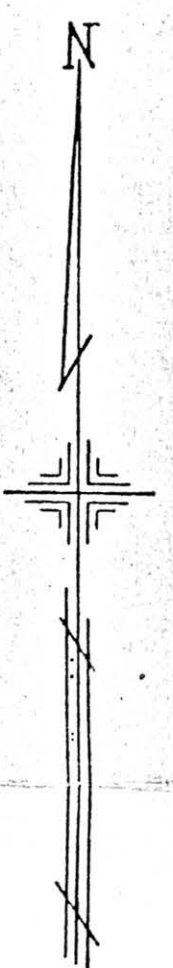

SCALE 1"=100'

MICHAEL FITAS  
MAHONING COUNTY ENGINEER  
AND TAX MAP DRAFTSMAN  
REDRAWN BY: K. E. SNYDER  
FEB. 1972


78

90


BOARD OF PARK COMMISSION  
333/418  
87.88 AC.

BOARD OF PARK COMMISSION  
344/168  
57.945 AC.

2478.76'

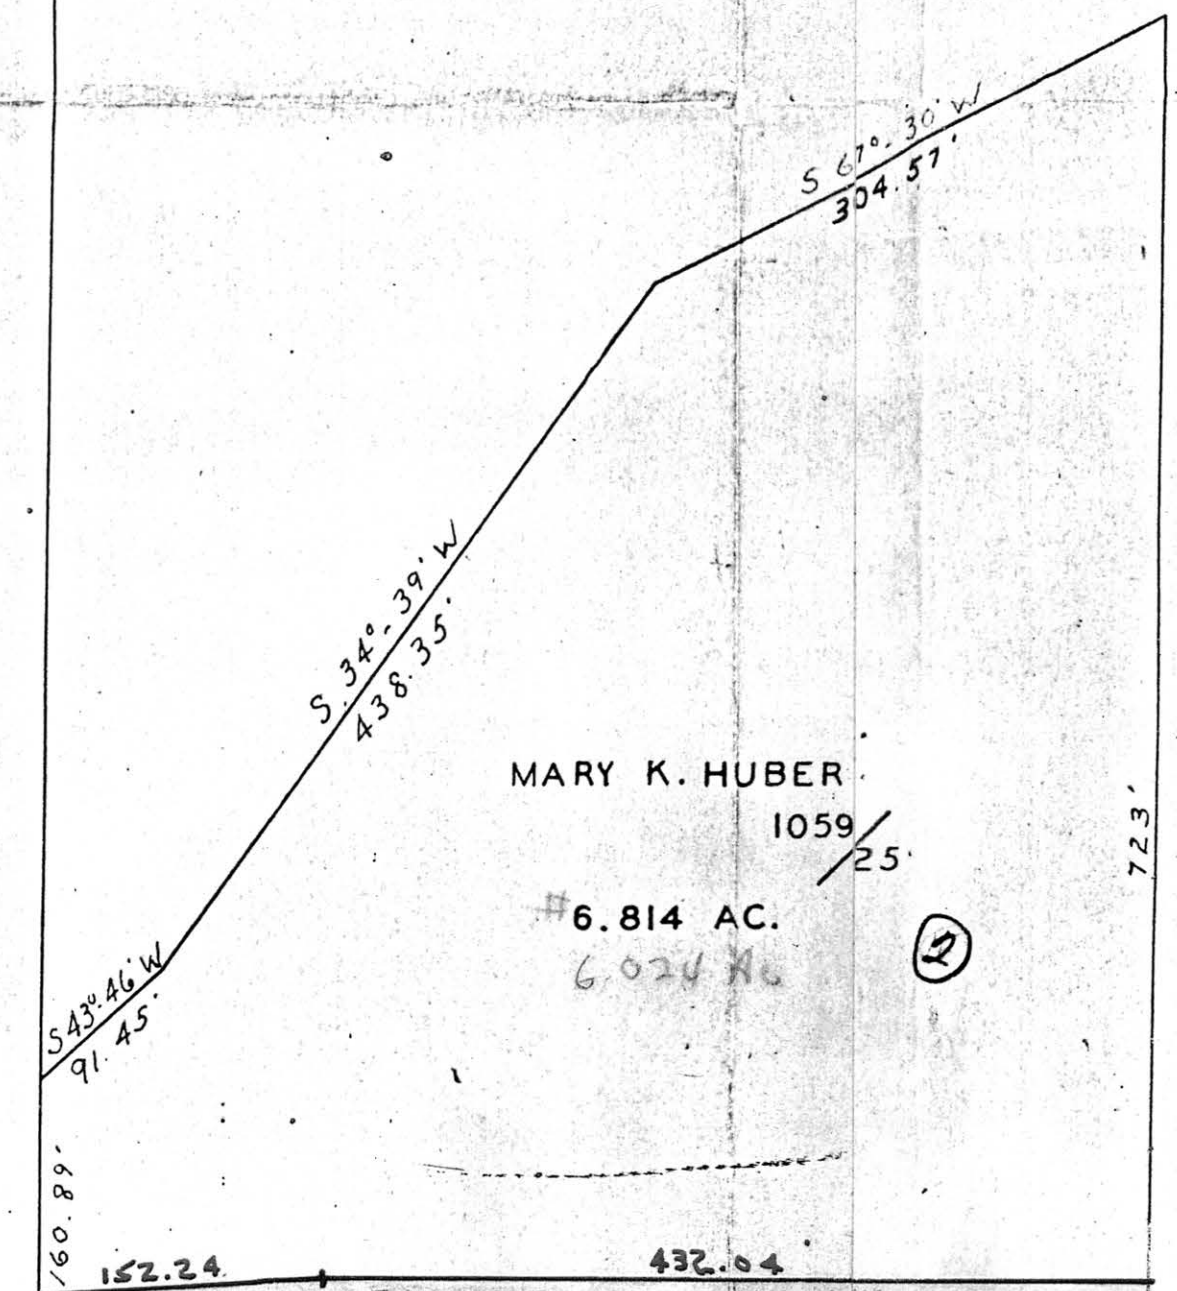

MARY K. HUBER  
1059/25  
6.814 AC.  
6.024 AC.

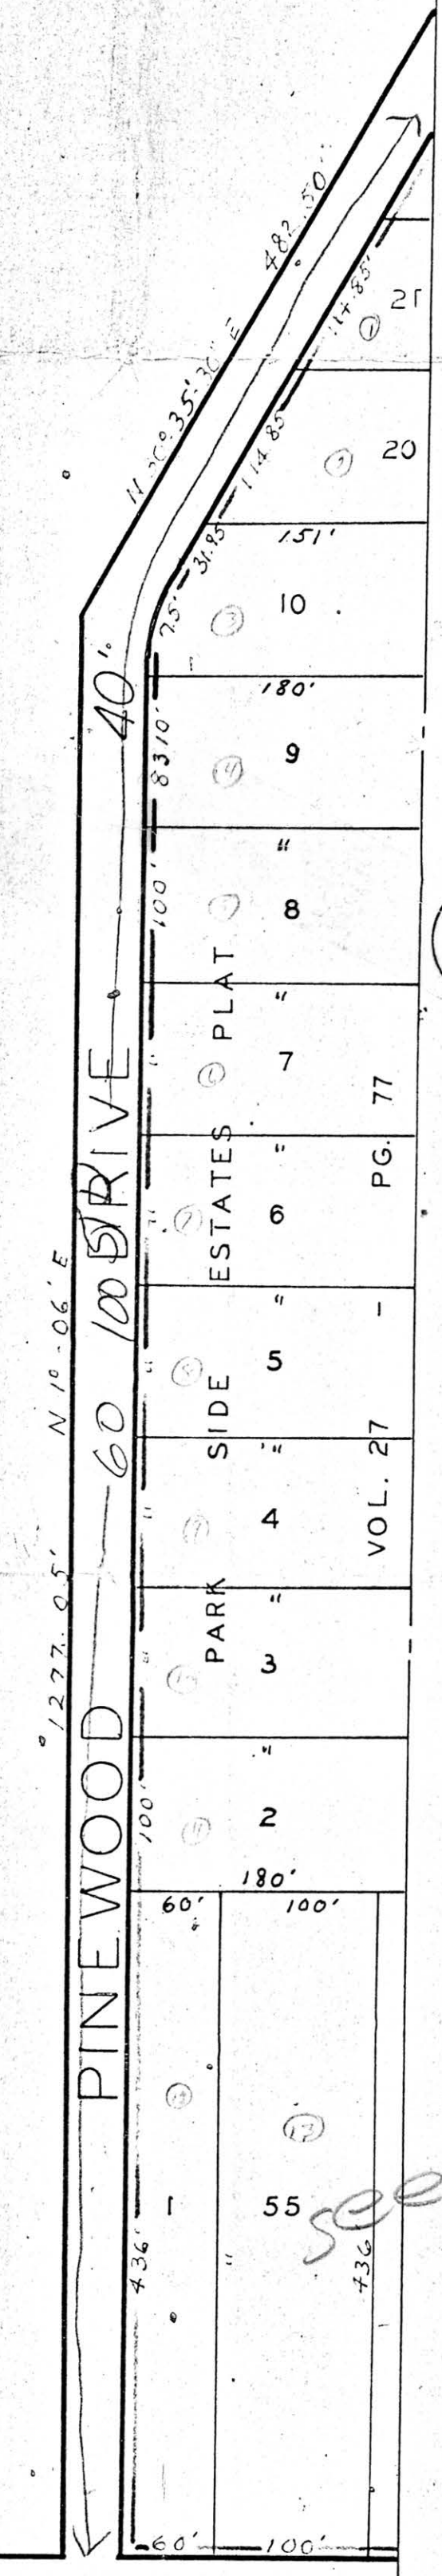

PINEWOOD DRIVE 40'

*SEE MAP 78*

1430'  
CANFIELD

POLAND

ROAD

STATE OF OHIO  
584 00'  
CASE # 73-21-1157  
40 AC. (2.0)