



PLATE 89
G.L.-18-DIV.3
G.L.-7-DIV.4
BOARDMAN TOWNS

OFFICE OF COUNTY ENGINEER
940 BEARS DEN ROAD
YOUNGSTOWN, OHIO

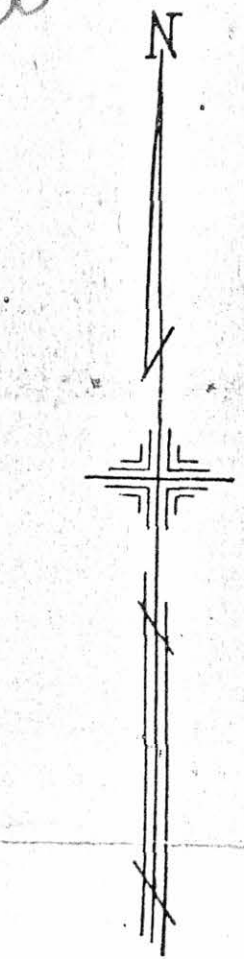

SCALE 1"=100'
MICHAEL FITAS
MAHONING COUNTY ENGINEER
AND TAX MAP DRAFTSMAN
REDRAWN BY K E SNYDER
MARCH, 1972

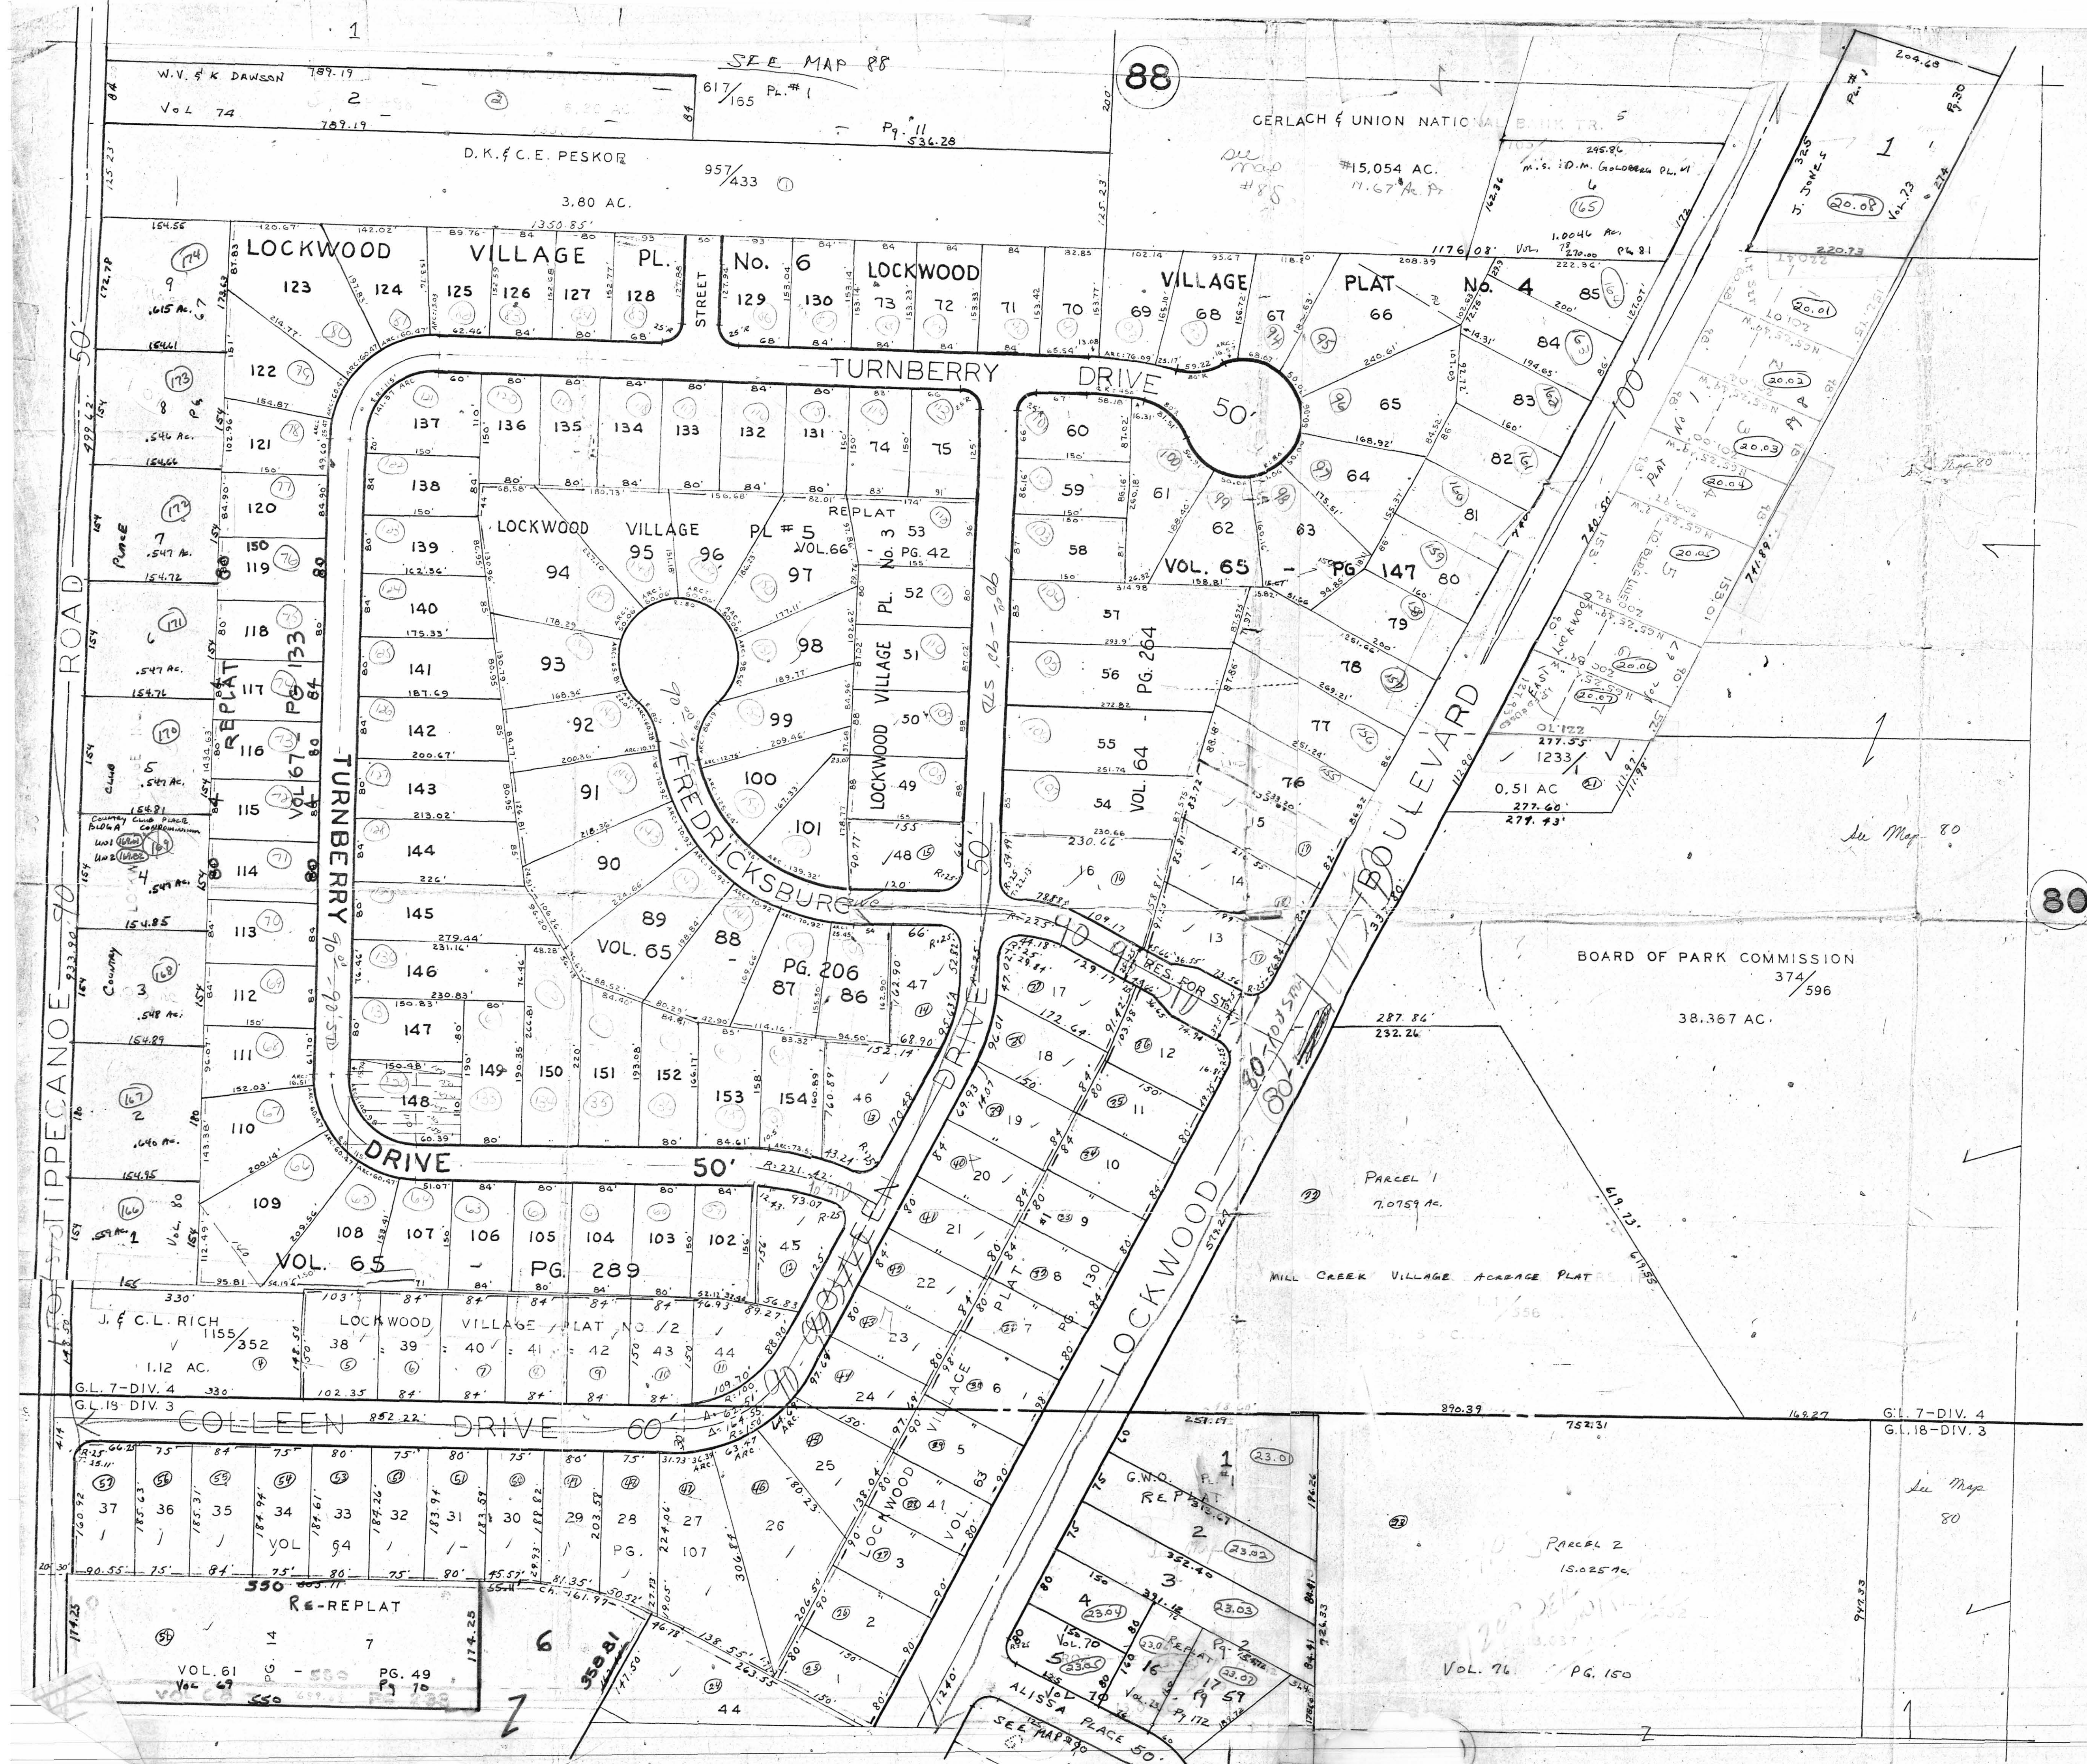

80

88

ROAD

RIPECANOE

LOCKWOOD BOULEVARD

LOCKWOOD VILLAGE PL.

TURNBERRY DRIVE

DRIVE

COLLEEN DRIVE

ALISSA PLACE

BOARD OF PARK COMMISSION

PARCEL 1

MILL CREEK VILLAGE ACABAGE PLAT

PARCEL 2

VOL. 76 PG. 150

W.V. & K. DAWSON

D.K. & C.E. PESKOR

GERLACH & UNION NATIONAL BANK TR.

J. & C.L. RICH

SEE MAP 88

See Map 80

See Map 80

G.S.
6-21-06