

100

BOARD OF PARK COMMISSIONERS
259.24 Ac. 482/1568

106

2918.85'
G.L. 12 - DIV. 4
G.L. 14 - DIV. 4

2043.36'

BOARD OF PARK COMMISSIONERS
149.8 Ac. 709/258

286/580

98

DONALD E. FRIEDRICH
1 Ac. 674/542
463'
463.25'
1 Ac. 509/242
462.81'

EARL & VERA BROWN
2.10 Ac.
709/258
441'
441'
461'
462'
459.5'
458.75'

NICK MUSOLINE
1 Ac. 977/322
461'

F.R. SEEFEDT
1 Ac. 1003/481
462'

DE. & C.L. SWAN
1 Ac. 524/400
458.75'

J. & S. KOCUREK
1 Ac. 1011/232
458.78'

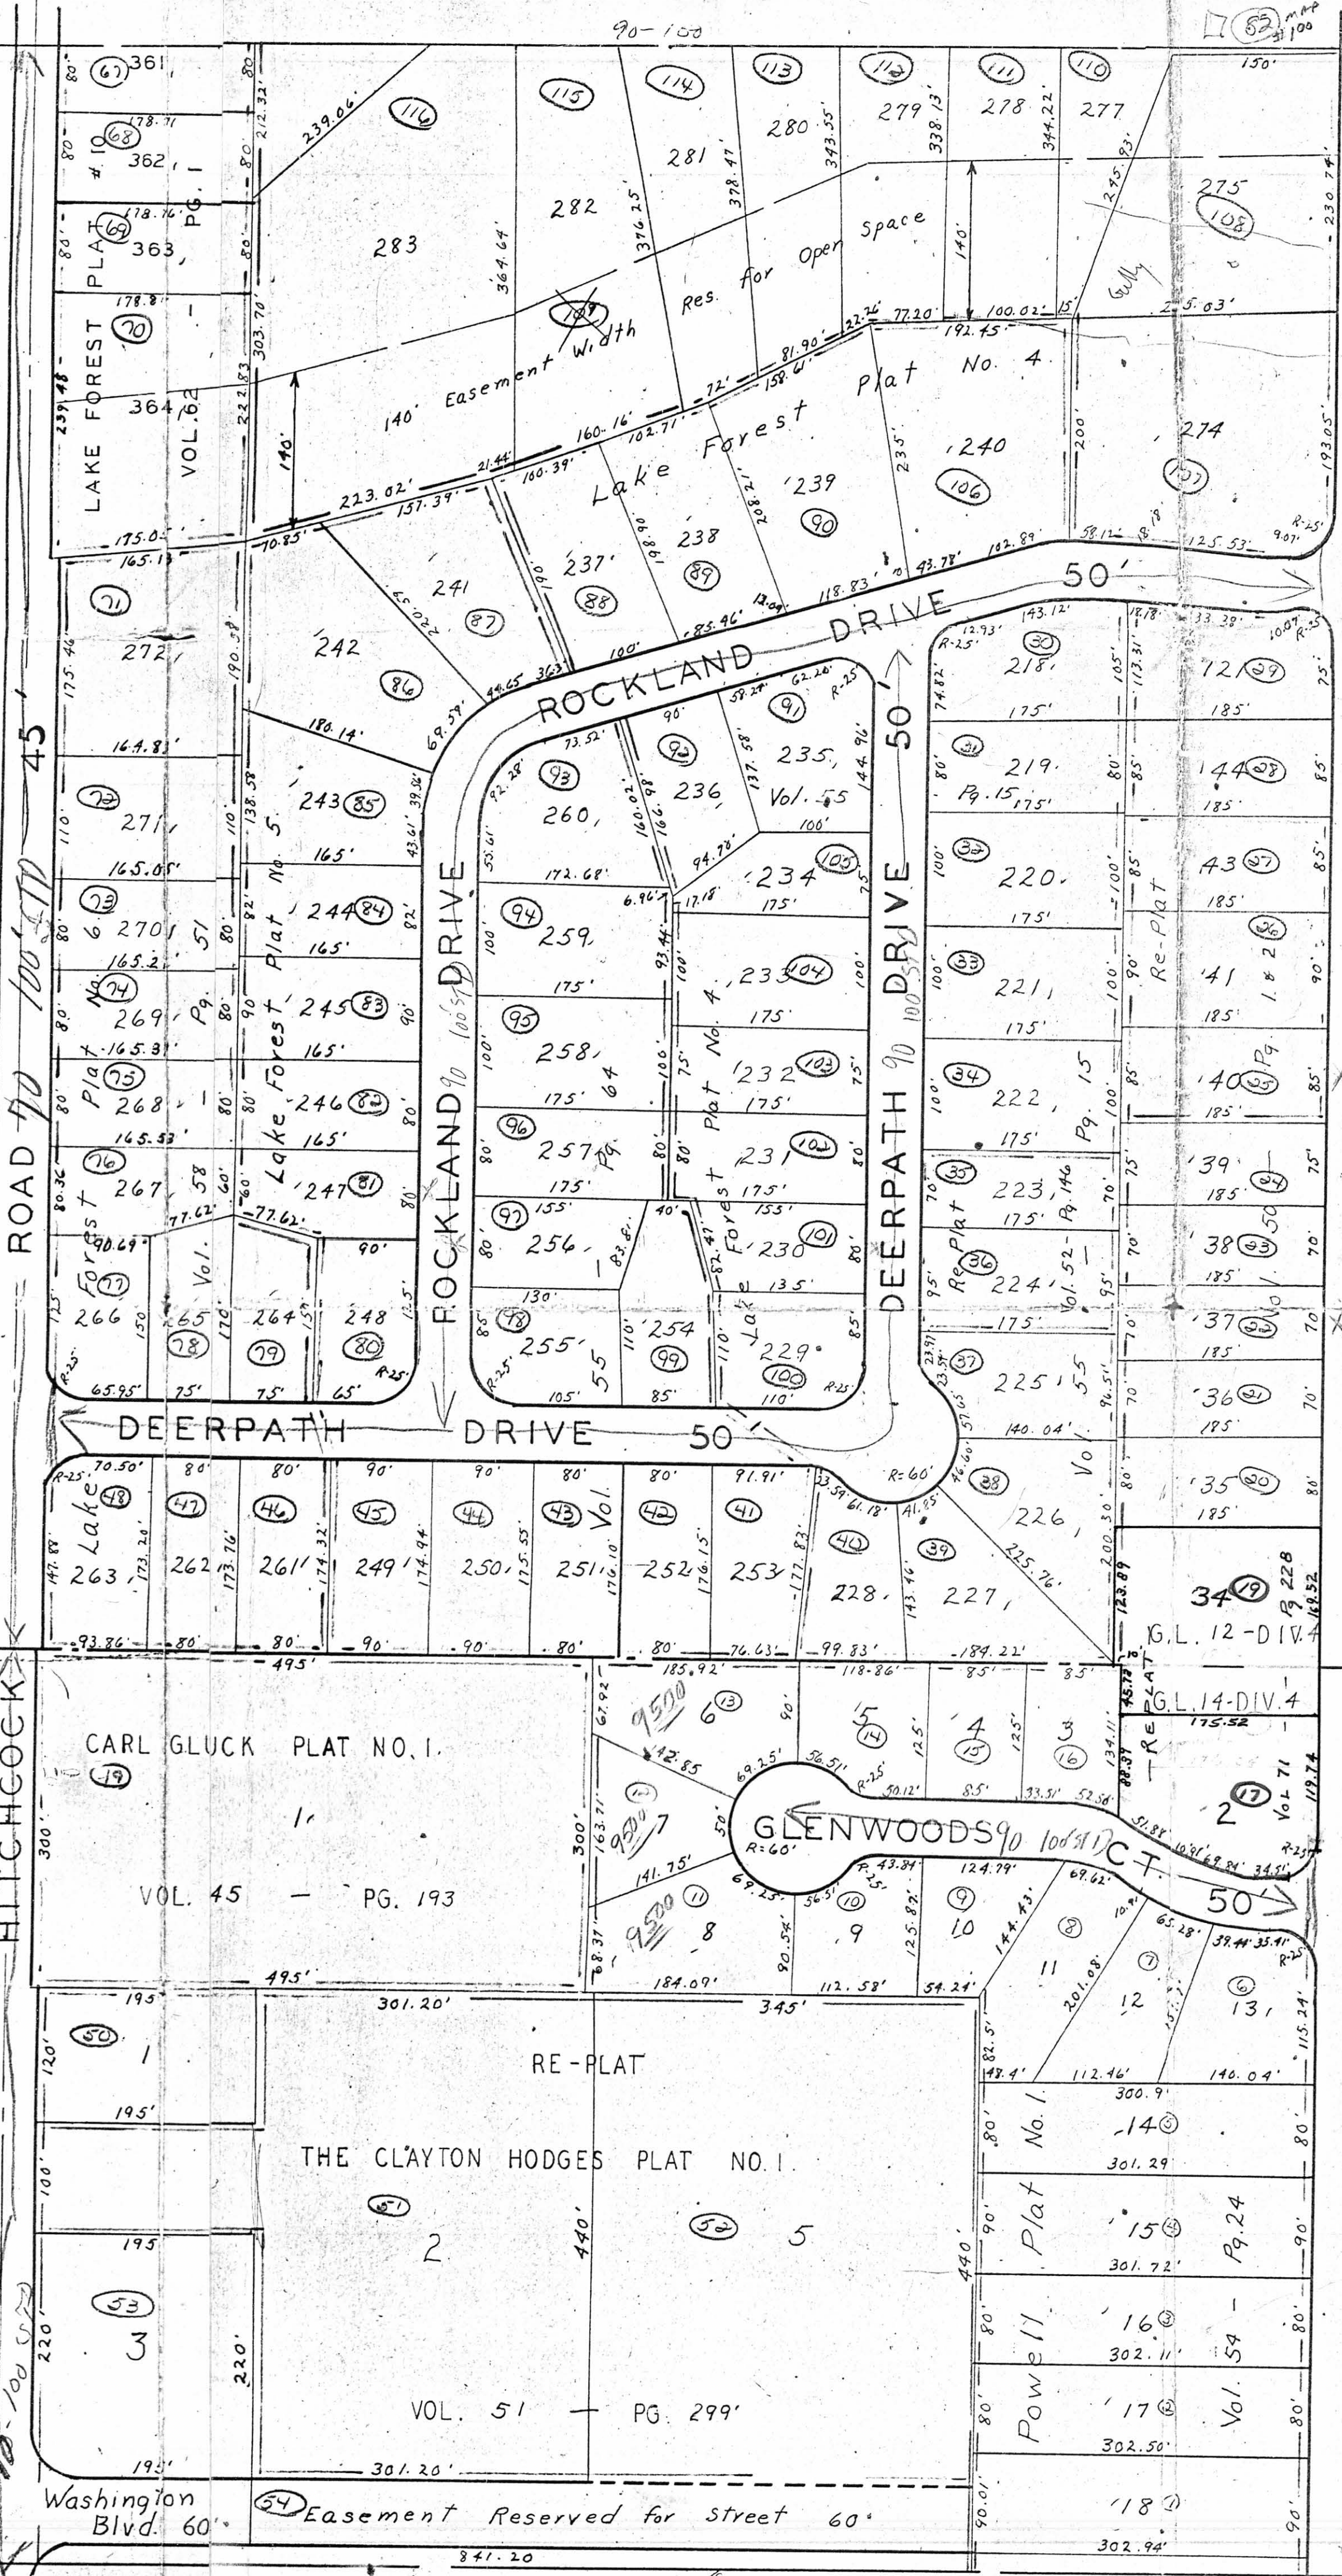


PLATE 99
G.L. 12, 14. DIV. 4.
BOARDMAN TOWNSHIP

OFFICE OF COUNTY ENGINEER
940 BEARS DEN ROAD
YOUNGSTOWN, OHIO

655
G. 21-06



SCALE 1"=100'
MICHAEL FITAS
MAHONING COUNTY ENGINEER
AND TAX MAP DRAFTSMAN

DRAWN BY - K.E. SNYDER

AVE 90-10050-80
GLENWOOD

94

HITCHCOCK

Washington Blvd. 60'

RE-PLAT
THE CLAYTON HODGES PLAT NO. 1.

VOL. 51 - PG. 299'

GLENWOODS 90-10050-80

Plot No. 1
Plot No. 11
Plot No. 17
Plot No. 18