


107

PLATE 108  
G.L. 16. DIV. 4.  
BOARDMAN TOWNSHI

OFFICE OF COUNTY ENGINEER  
940 BEARS DEN ROAD  
YOUNGSTOWN, OHIO

*GIS  
G-R-100*

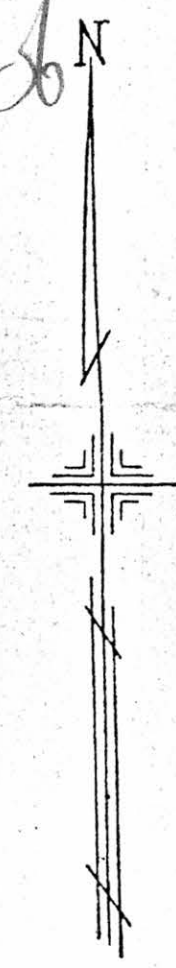

SCALE 1"=100'

MICHAEL FITAS  
MAHONING COUNTY ENGINEER  
AND TAX MAP DRAFTSMAN

DRAWN BY - K.E. SNYDER

109

OHIO TURNPIKE

H L BIEBER  
1123/382  
121.046 Ac.

97

H. L. BIEBER  
30 Ac.

1123/382

*See  
Trap  
# 97*

EDITH M. BIEBER  
1/10 Ac.  
9.0 Ac.

1123/382

HAZEL K. BIEBER  
1 Ac.  
777/611

H.L. BIEBER  
3 Ac.  
1123/382

HOMER BIEBER  
.515 Ac.  
508/174

ALICE M. BORDEN  
.515 Ac.  
1006/148

Center of Ohio Turnpike to mm. at New Buffalo Rd. 5000' WESTERN 1.50' 150' RESERVE 2442' STD ROAD 50'