


PLATE 110
G.L. 13 15 DIV. 4.
BOARDMAN TOWNSHIP

OFFICE OF COUNTY ENGINEER
940 BEARS DEN ROAD
YOUNGSTOWN, OHIO


*G.L. 13
601-06*

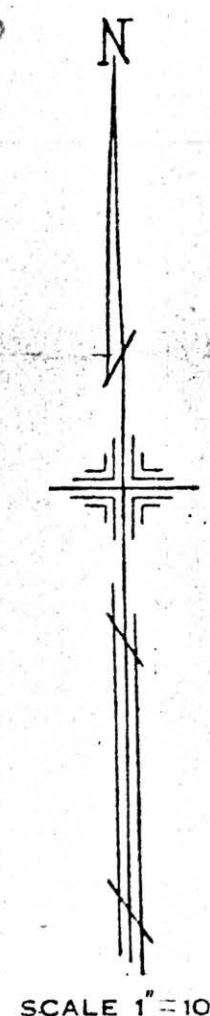

SCALE 1" = 100'

MICHAEL FITAS
MAHONING COUNTY ENGINEER
AND TAX MAP DRAFTSMAN

DRAWN BY - K. E. SNYDER

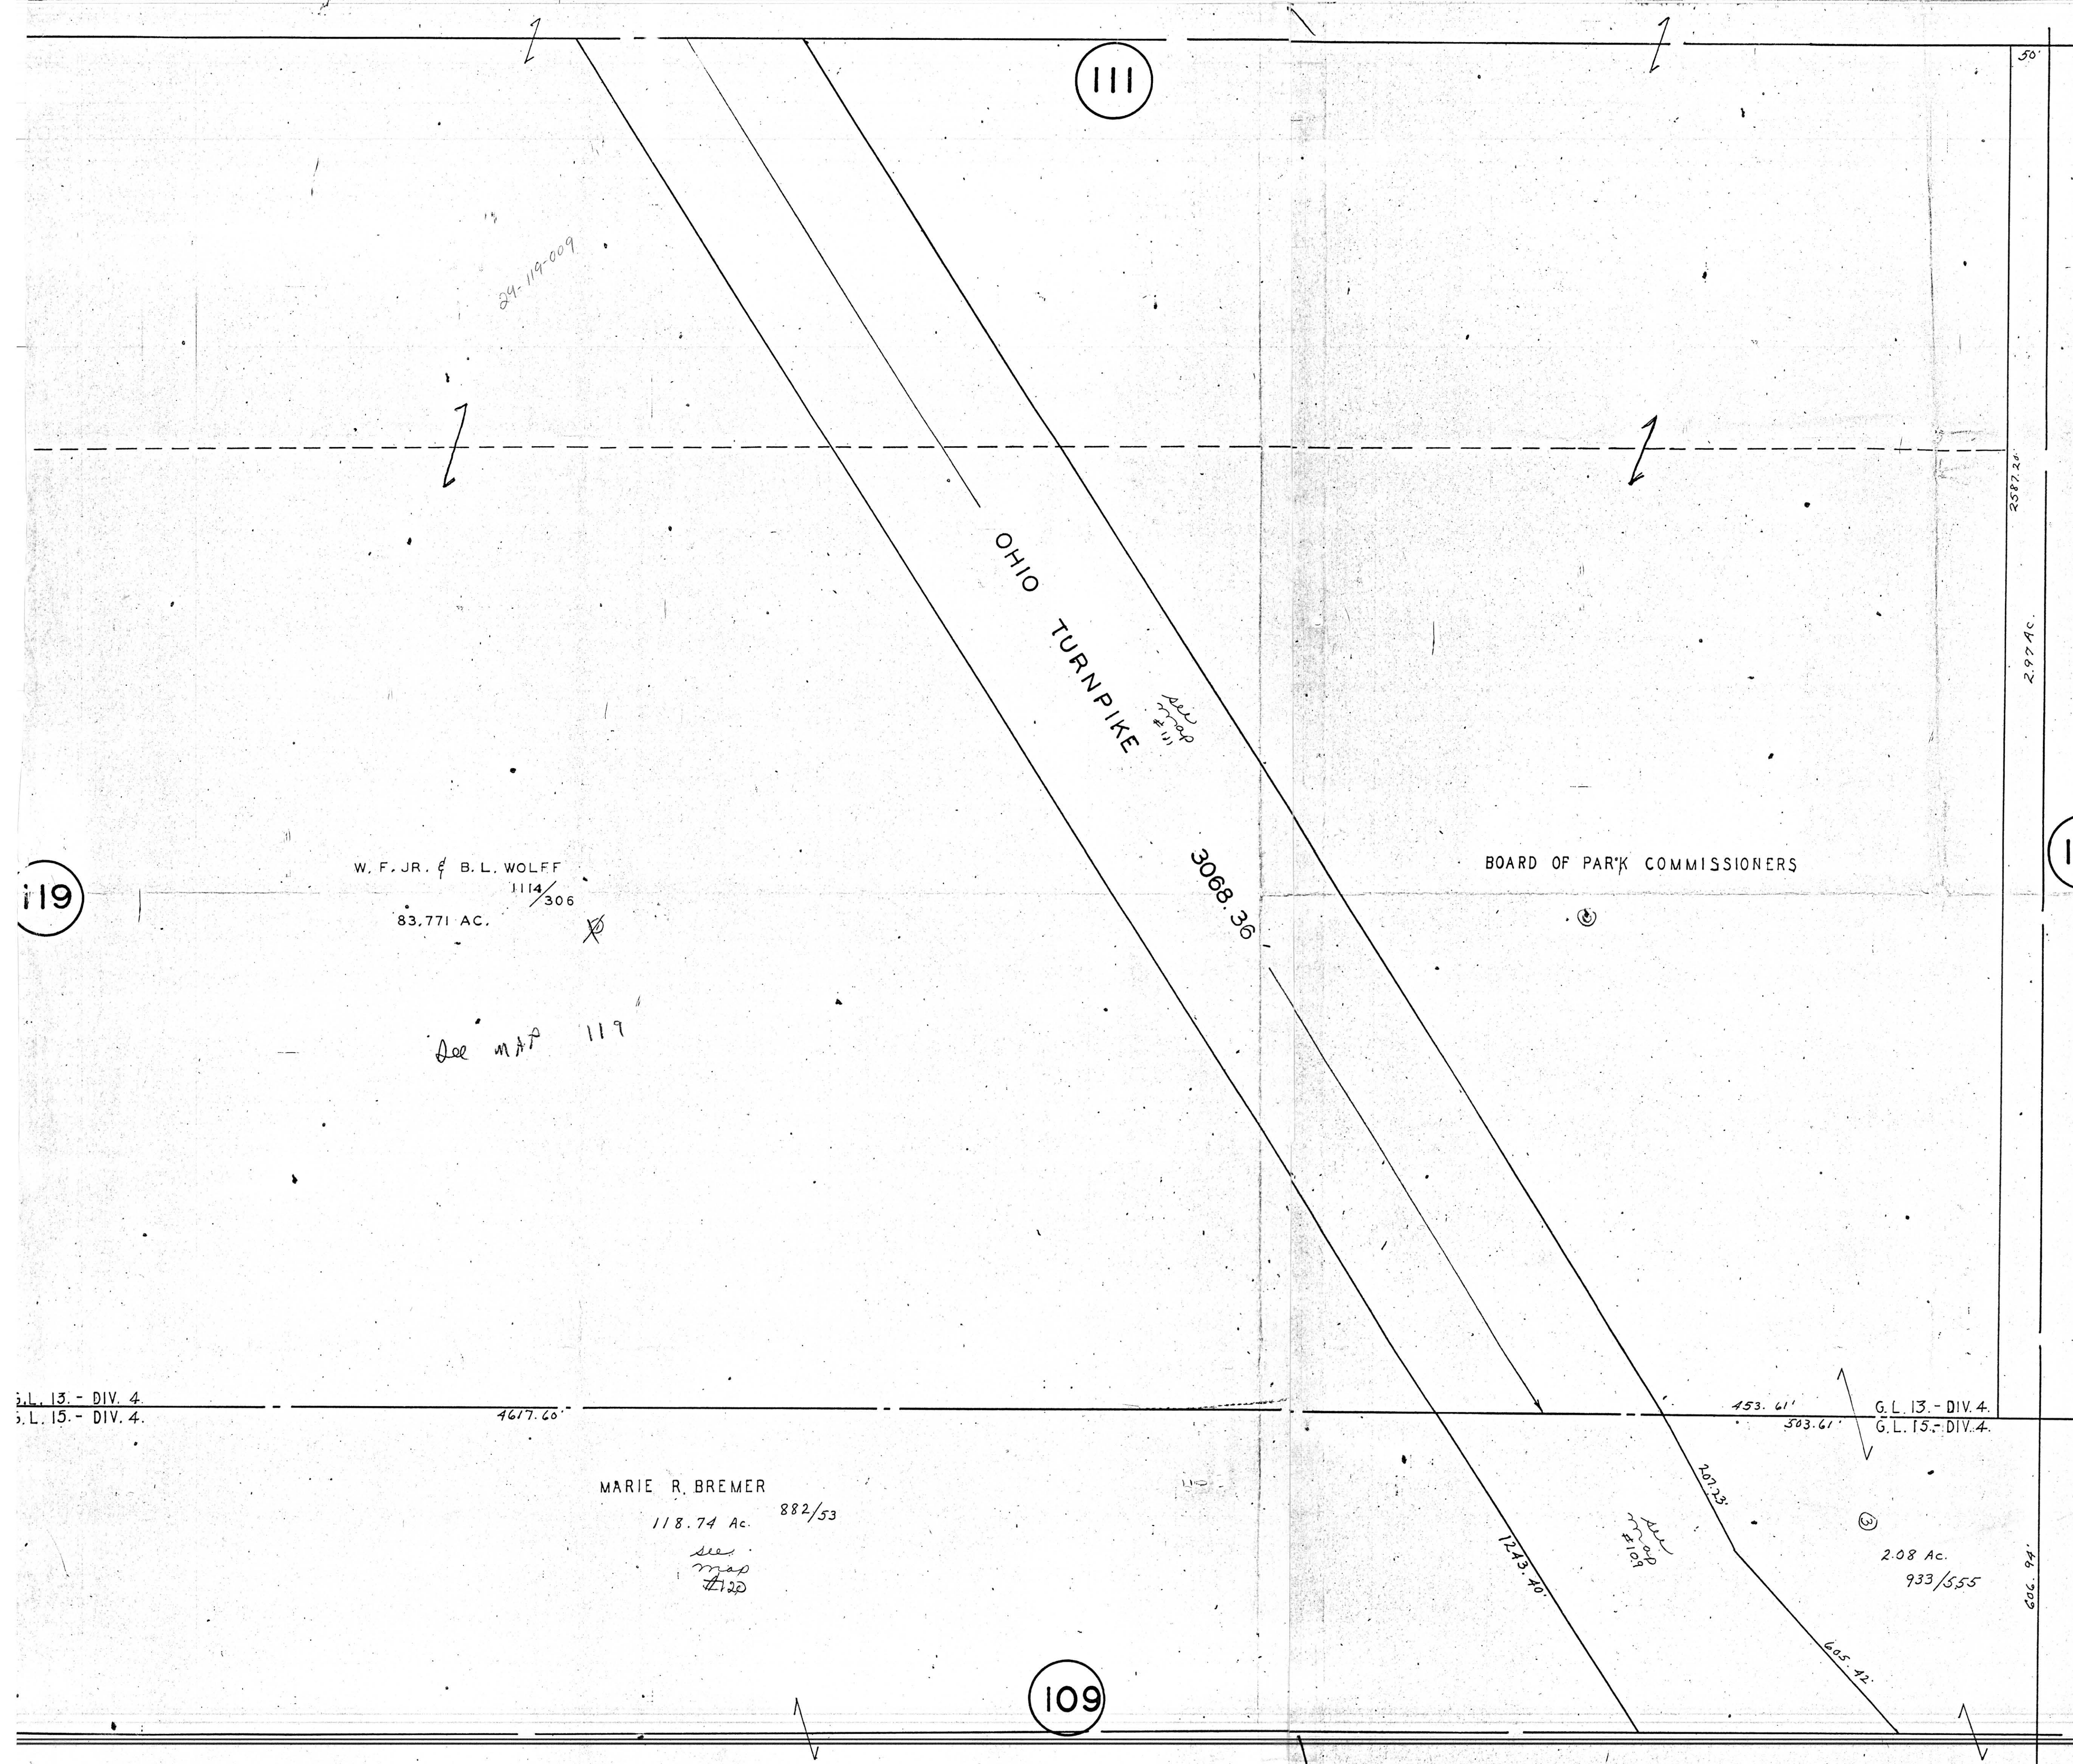

111

119

107

109

W. F. JR. & B. L. WOLFF
1114/306
83,771 AC.

See map 119

BOARD OF PARK COMMISSIONERS

MARIE R. BREMER
118.74 Ac. 882/53
see map 112

S.L. 13 - DIV. 4
S.L. 15 - DIV. 4

4617.60'

453.61'
503.61'

G.L. 13 - DIV. 4
G.L. 15 - DIV. 4

2.08 Ac.
933/555

OHIO TURNPIKE

3068.36'

1243.40'

See map 101

30123'

605.42'

50'

2887.26'

2997 AC.

606.94'