


112

PLATE III
G.L. 11, 13. DIV. 4.
BOARDMAN TOWNSHIP
OFFICE OF COUNTY ENGINEER
940 BEARS DEN ROAD
YOUNGSTOWN, OHIO

*GIS
6-21-06*

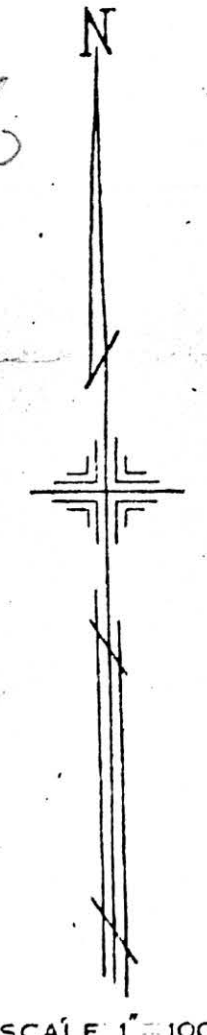

SCALE 1"=100'

MICHAEL FITAS
MAHONING COUNTY ENGINEER
AND TAX MAP DRAFTSMAN

DRAWN BY - K.E. SNYDER

106

GEORGE V. JAMES 522/64
#156.24 Ac.
78.773 Ac.

*See
MAP #118*

OHIO
TURNPIKE

G.L. 11-DIV. 4.
G.L. 13-DIV. 4.

G.L. 11-DIV. 4.
G.L. 13-DIV. 4.

W. F. JR. & B. L. WOLFF
83,771 AC.

114/306

BOARD OF PARK COMMISSIONERS

110

5425.20'

5425.20'

3068.36'

1332.87'

2587.20'
2,977 AC.

118

*See
MAP
#119*

*See
MAP
#110*