

CANFIELD

POLAND


ROAD

U.S. 224


PLATE 115  
G.L. 17, DIV. 3.  
BOARDMAN TOWNSHIP

OFFICE OF COUNTY ENGINEER  
940 BEARS DEN ROAD  
YOUNGSTOWN, OHIO

*615  
6-21-06*

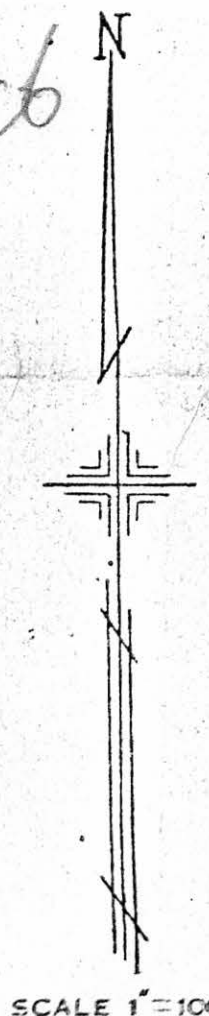

MICHAEL FITAS  
MAHONING COUNTY ENGINEER  
AND TAX MAP DRAFTSMAN  
DRAWN BY - K.E. SNYDER

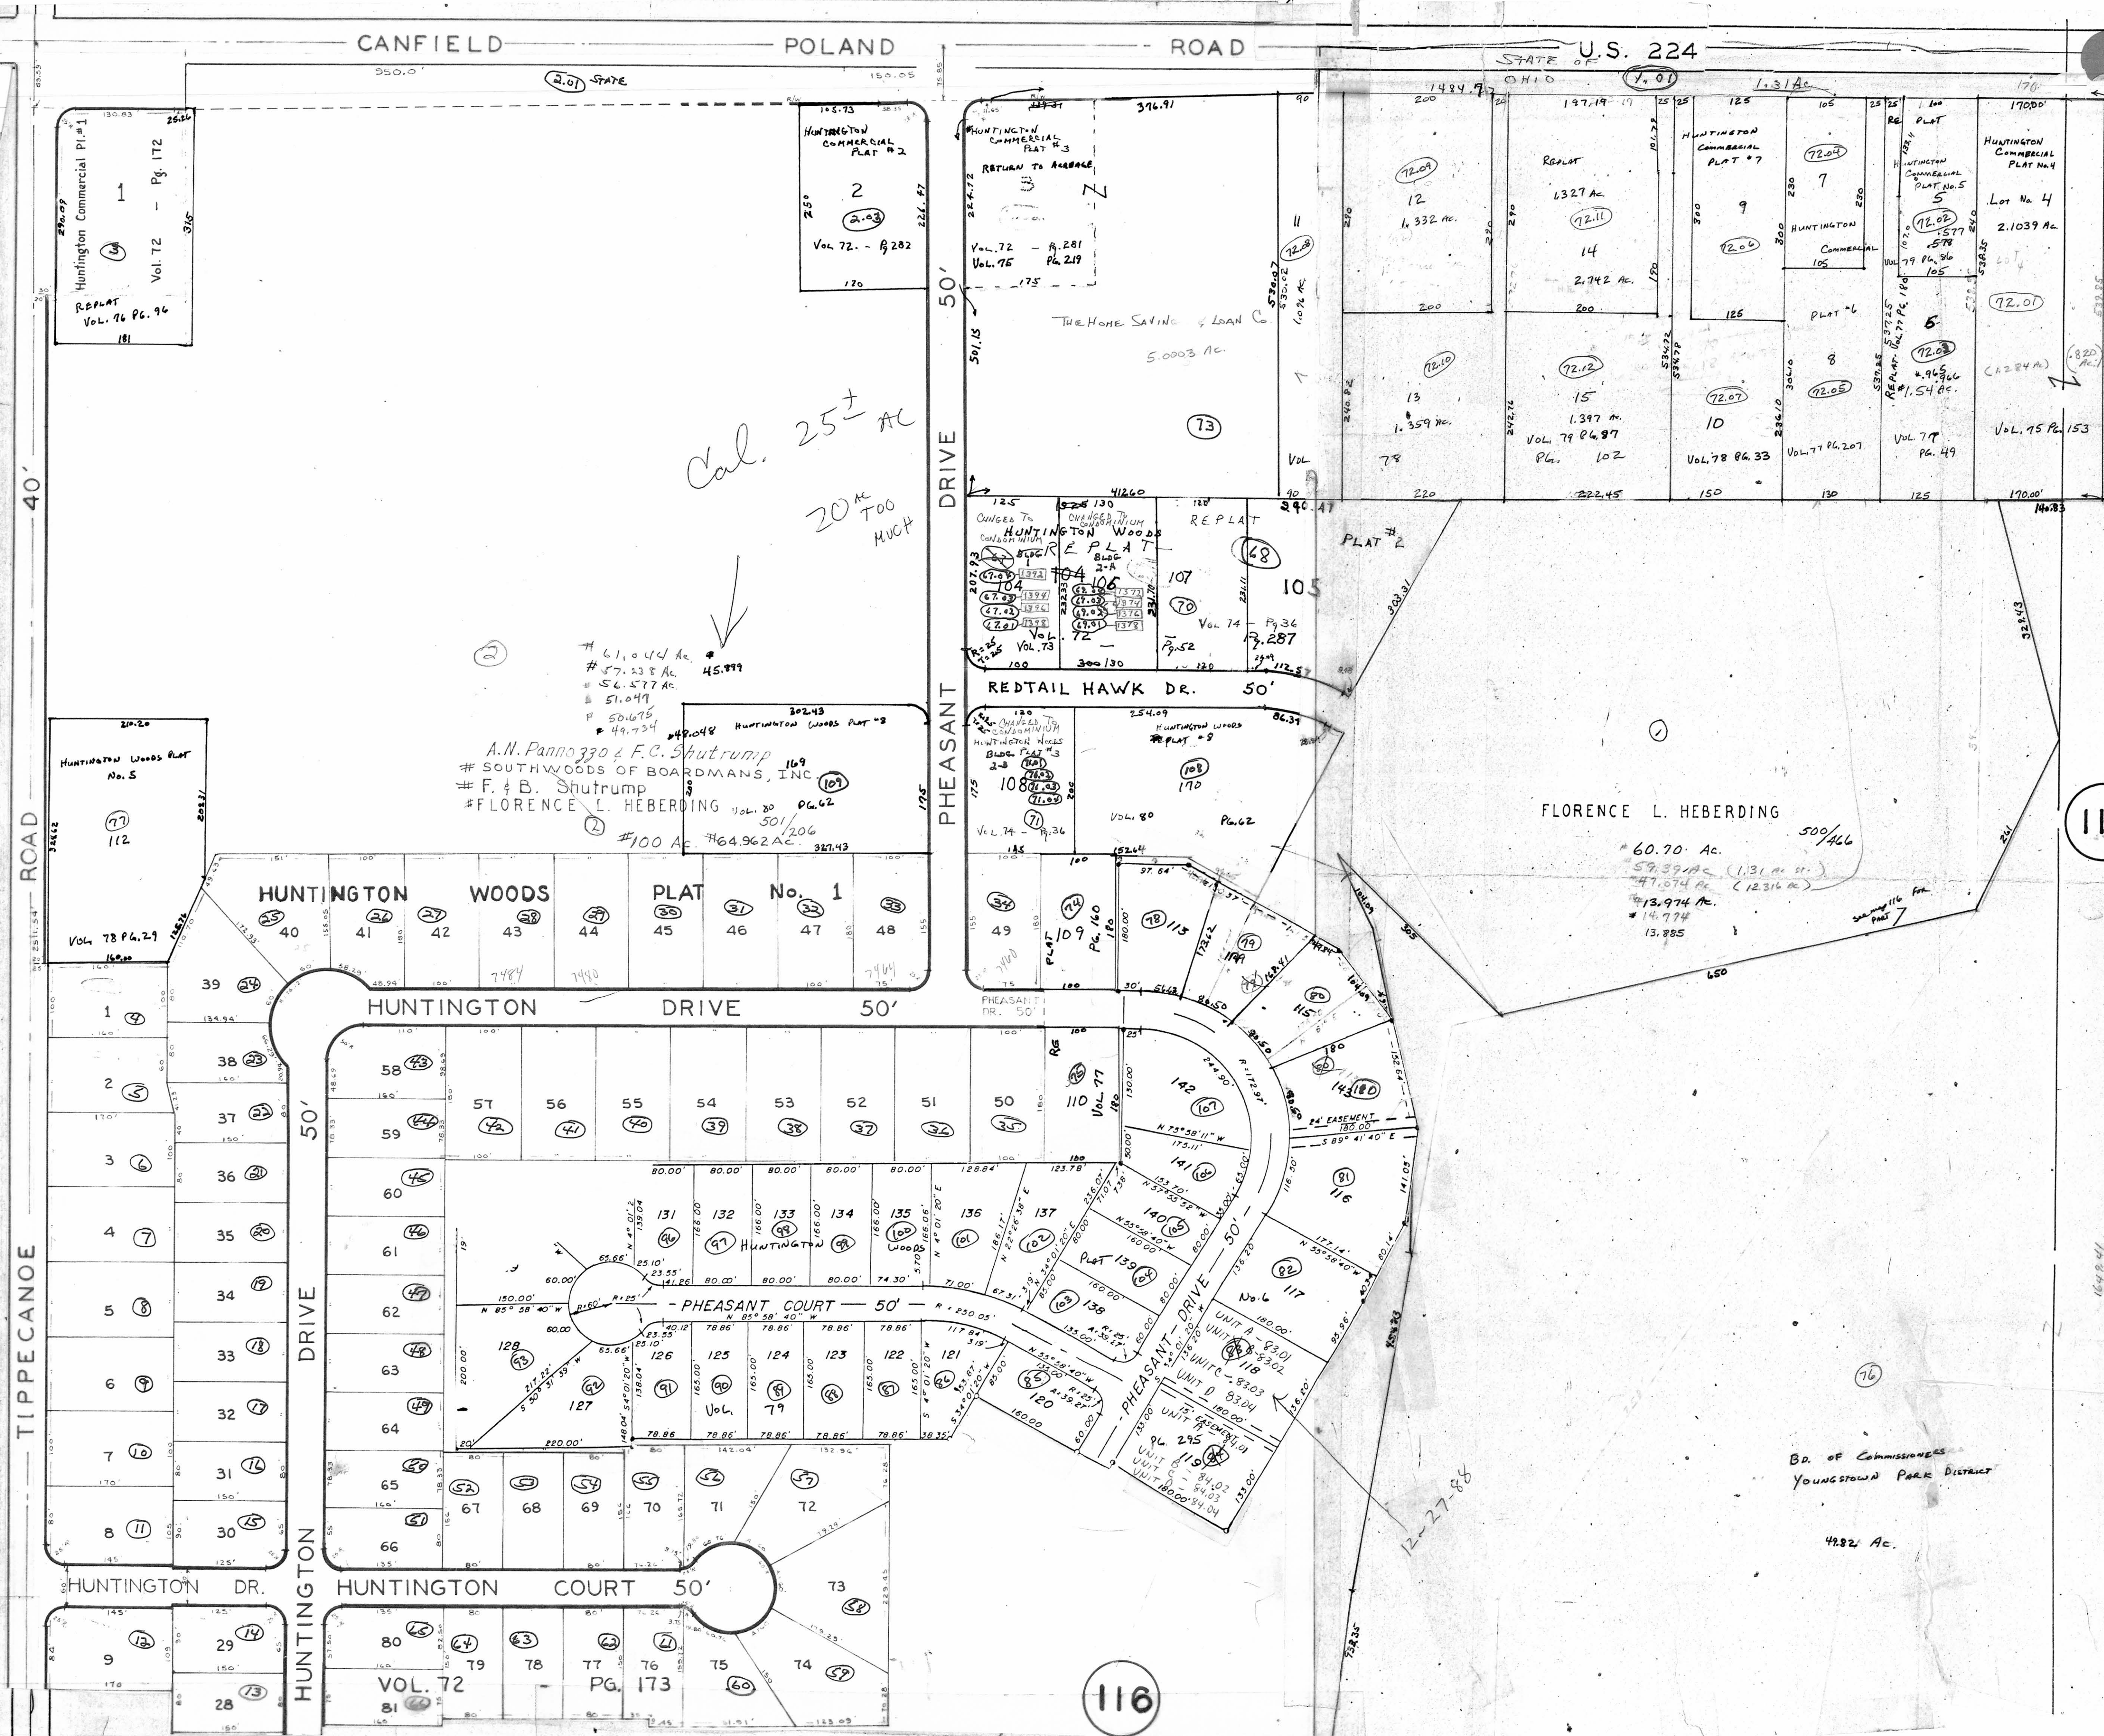

*Cal. 25<sup>+</sup> AC  
20<sup>AC</sup> TOO MUCH*

*A.N. Pannozzo & F.C. Shutrump  
# SOUTHWOODS OF BOARDMAN, INC  
# F. & B. Shutrump  
# FLORENCE L. HEBERDING  
# 100 AC. #64.962 AC.*

*FLORENCE L. HEBERDING  
500/466  
# 60.70 AC.  
# 59.39 AC (1.31 AC DT.)  
# 47.074 AC (12.316 AC)  
# 13.974 AC.  
# 14.774  
# 13.885*

114

116

*BD. of Commissioners  
YOUNGSTOWN PARK DISTRICT*

*482 AC.*

*12-27-88*

*plat 77*