

LEGEND 695

PLATE NUMBER 7.7.08

HOUSE NUMBERING GRID

HOUSE NUMBER



4700



4170

OFFICE OF COUNTY ENGINEER
MAHONING COUNTY COURT HOUSE
YOUNGSTOWN, OHIO


12

G.L. 24

14

3200
3300
3400
3500
3600
3700
3800

G.L. 15

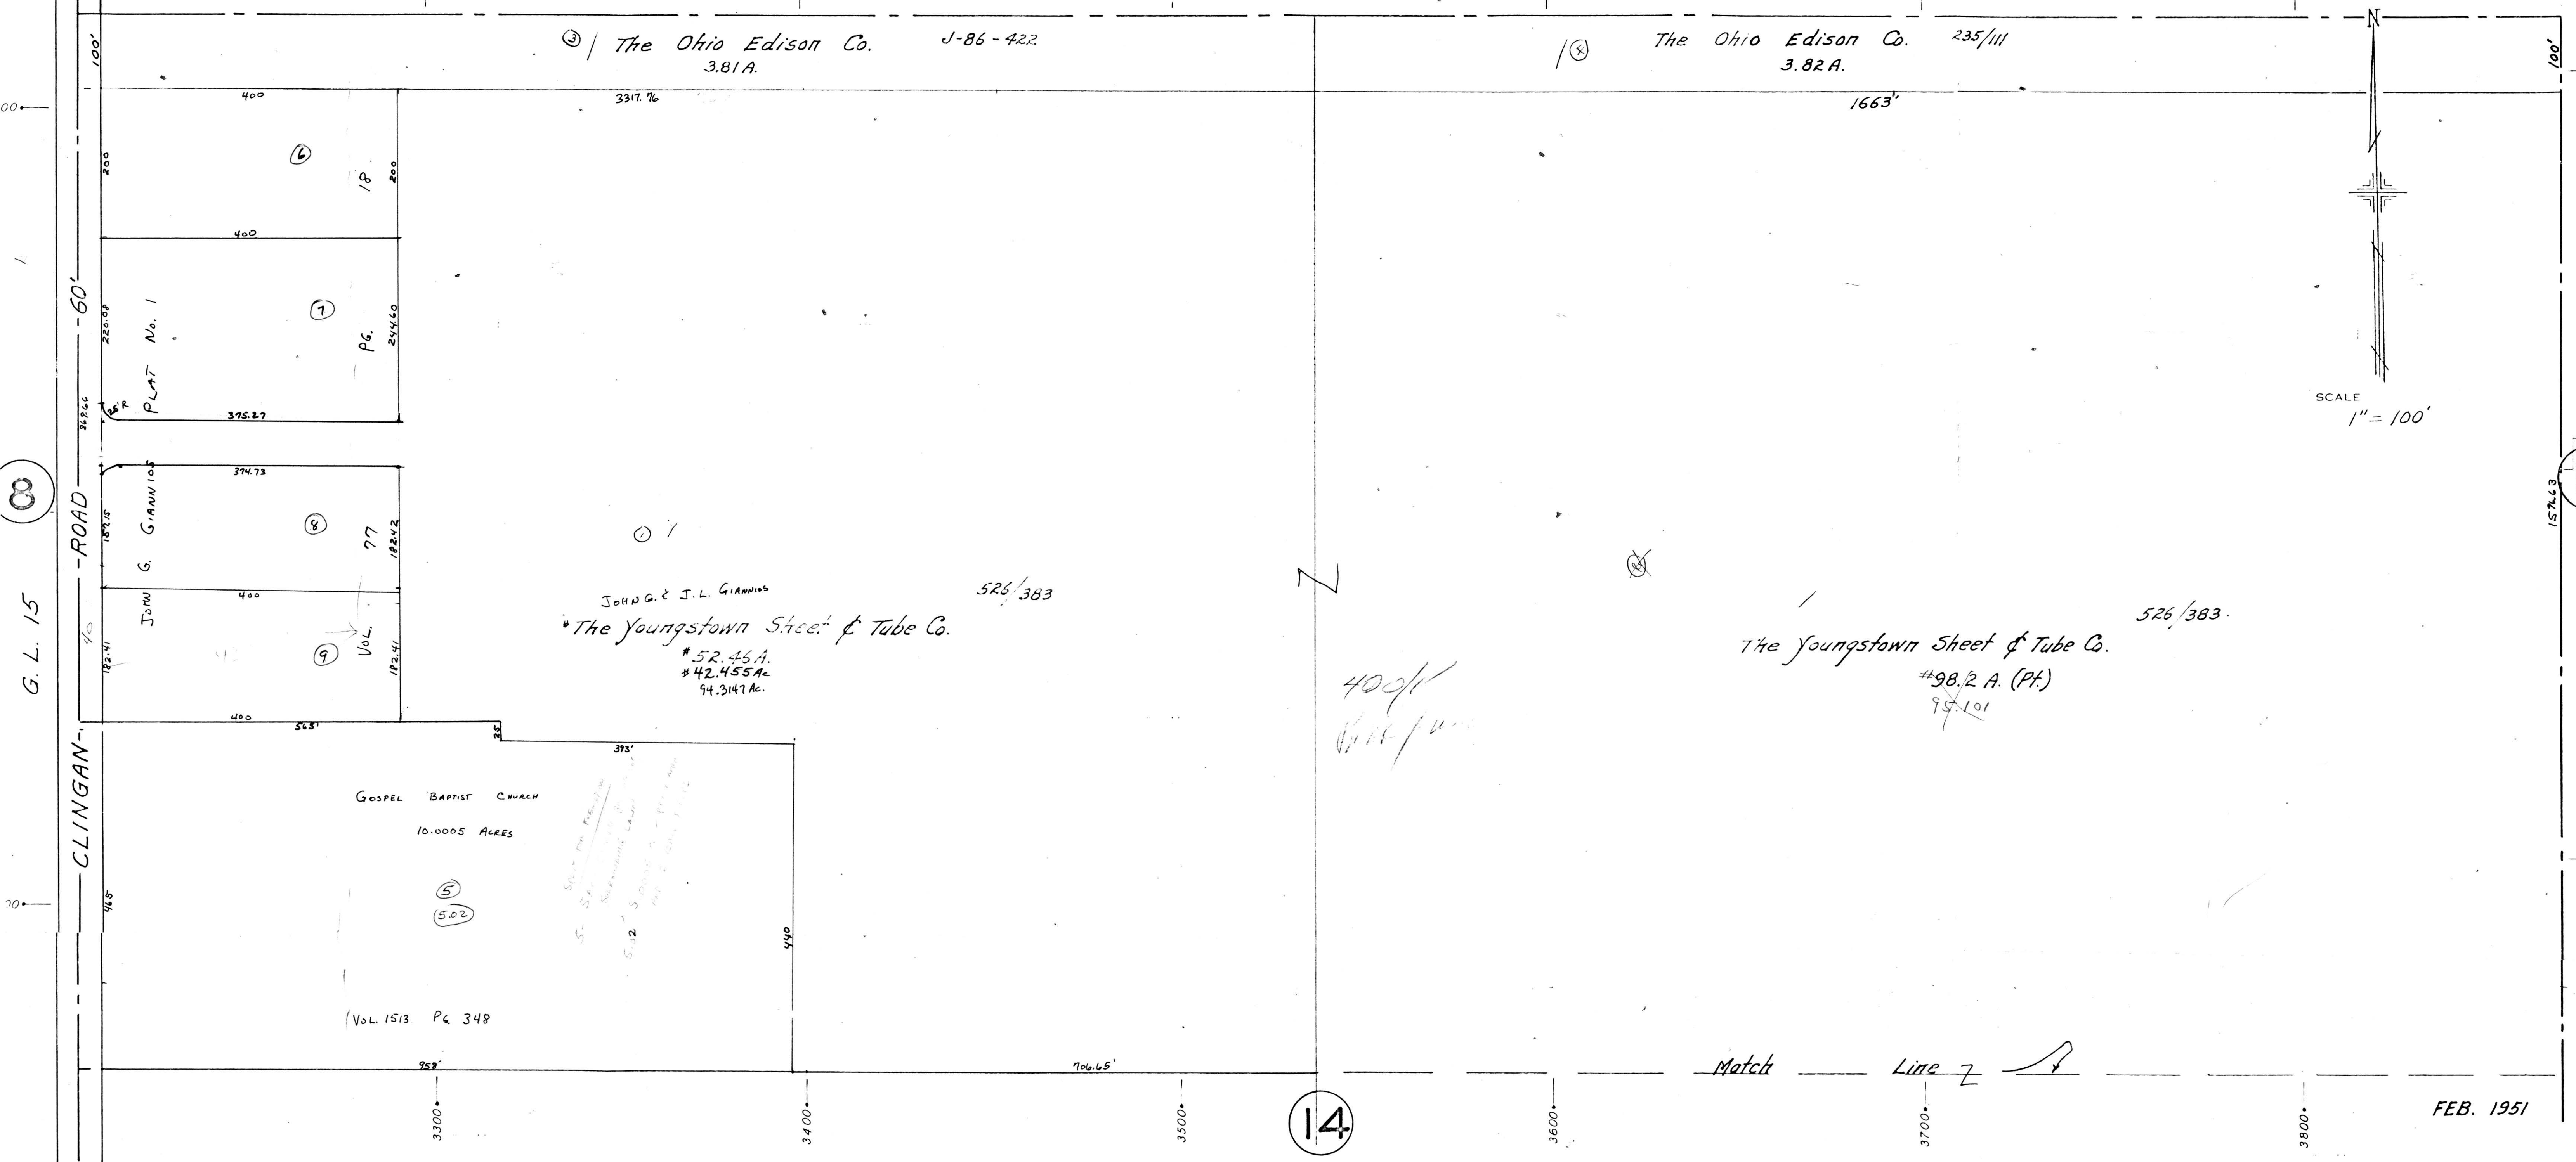

The Ohio Edison Co. J-86-422
3.81 A.

The Ohio Edison Co. 235/111
3.82 A.

PLAT No. 1
Pg. 245/40

JOHN G. GIANNIOS
VOL. 1513 Pg. 348

JOHN G. & J. L. GIANNIOS
The Youngstown Sheet & Tube Co.
526/383
#52.45 A.
#42.455 A.
94.3147 Ac.

The Youngstown Sheet & Tube Co. 526/383.
#98.2 A. (PT.)
95.101

GOSPEL BAPTIST CHURCH
10.0005 ACRES

VOL. 1513 Pg. 348

N

Match Line 7

SCALE
1" = 100'

FEB. 1951

G.L. 34