


OFFICE OF COUNTY ENGINEER
MAHONING COUNTY COURT HOUSE
YOUNGSTOWN, OHIO

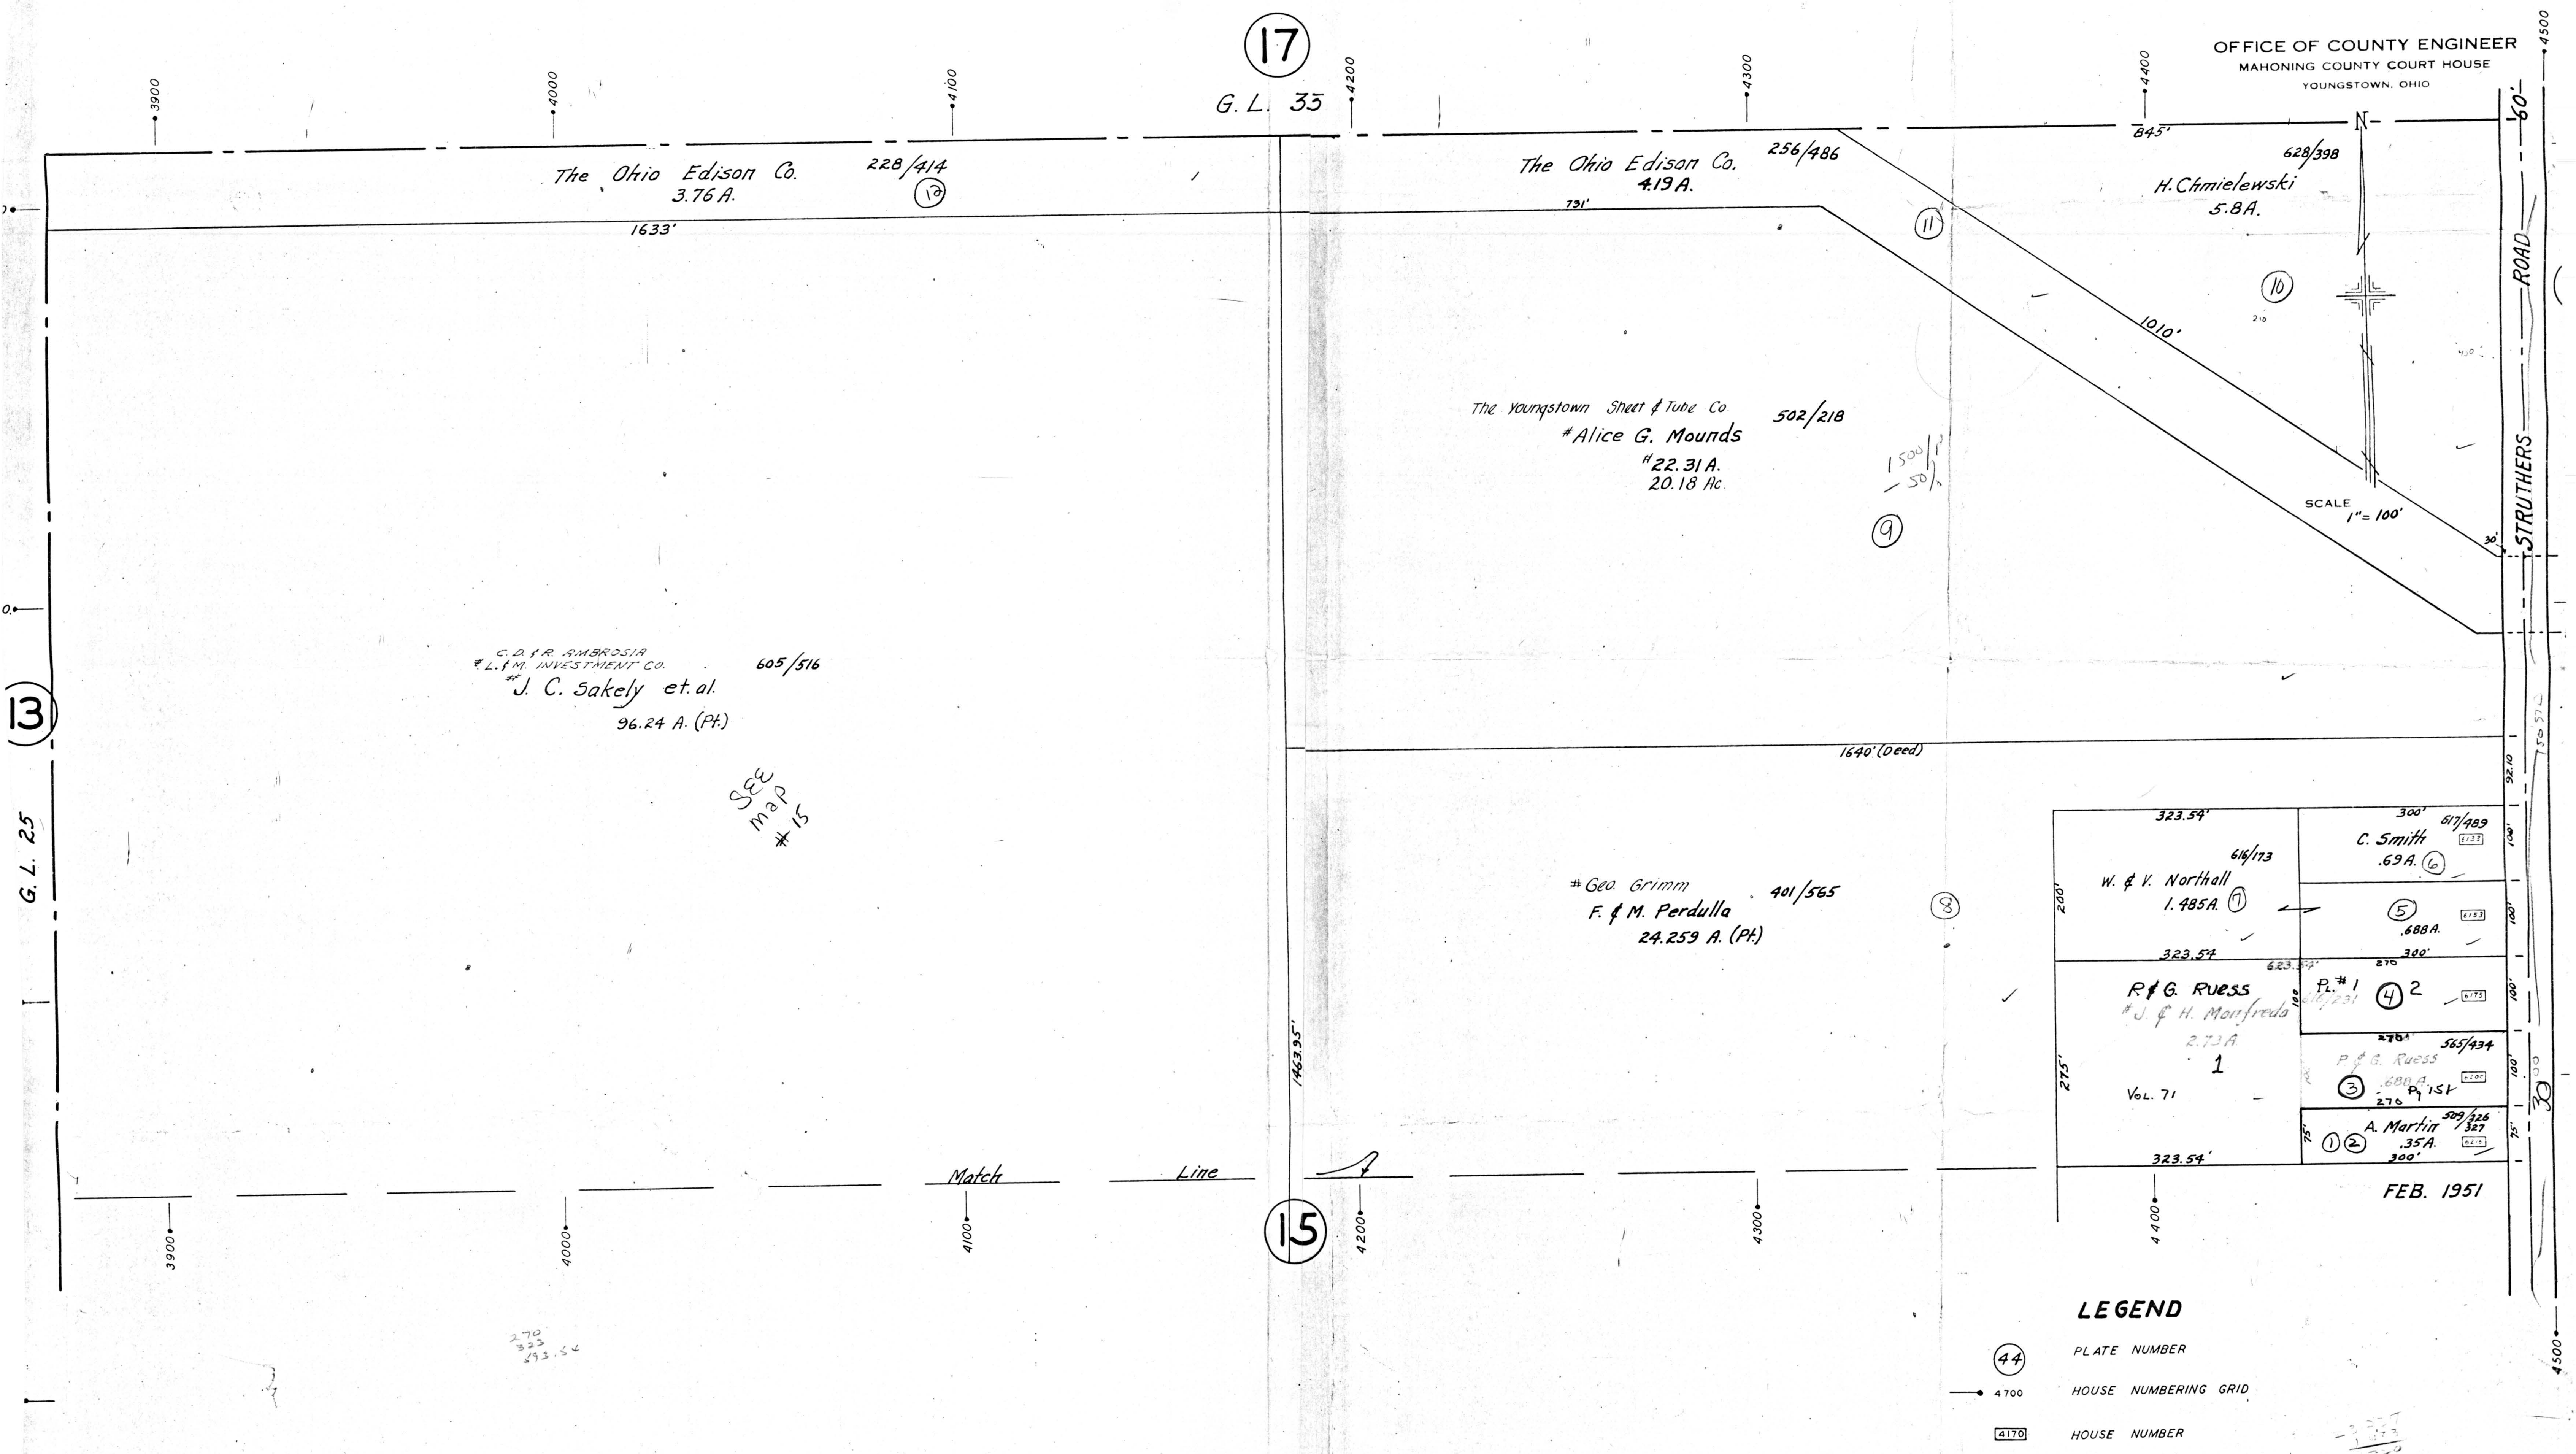

323.54'	300'	617/489
W. & V. Northall 1.485 A. (1)	C. Smith .69 A. (6)	(5)
323.54'	300'	(4) 2
R. G. Ruess # J. & H. Manfreda 2.73 A. Vol. 71	P. # 1 # J. & H. Manfreda 2.76 A. P. # 1 # J. & H. Manfreda 2.76 A. P. # 1	(3)
323.54'	300'	(1) (2)
	A. Martin 35 A.	(2) (3)

LEGEND

- (44) PLATE NUMBER
- 4700 HOUSE NUMBERING GRID
- 4170 HOUSE NUMBER

FEB. 1951