


G.L. No. 63  
7-7-06  
POLAND TWP.

OFFICE OF COUNTY ENGINEER  
MAHONING COUNTY COURT HOUSE  
YOUNGSTOWN, OHIO

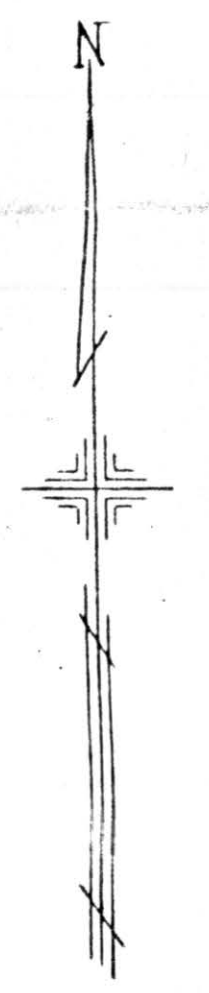

SCALE  
1" = 100'


LEGEND

- 44 PLATE NUMBER
- 4700 HOUSE NUMBERING GRID
- 4170 HOUSE NUMBER

PENNSYLVANIA

OF  
STATE

ONE LAKE CLAY CO  
DIV OF  
AFC CORP CANFIELD

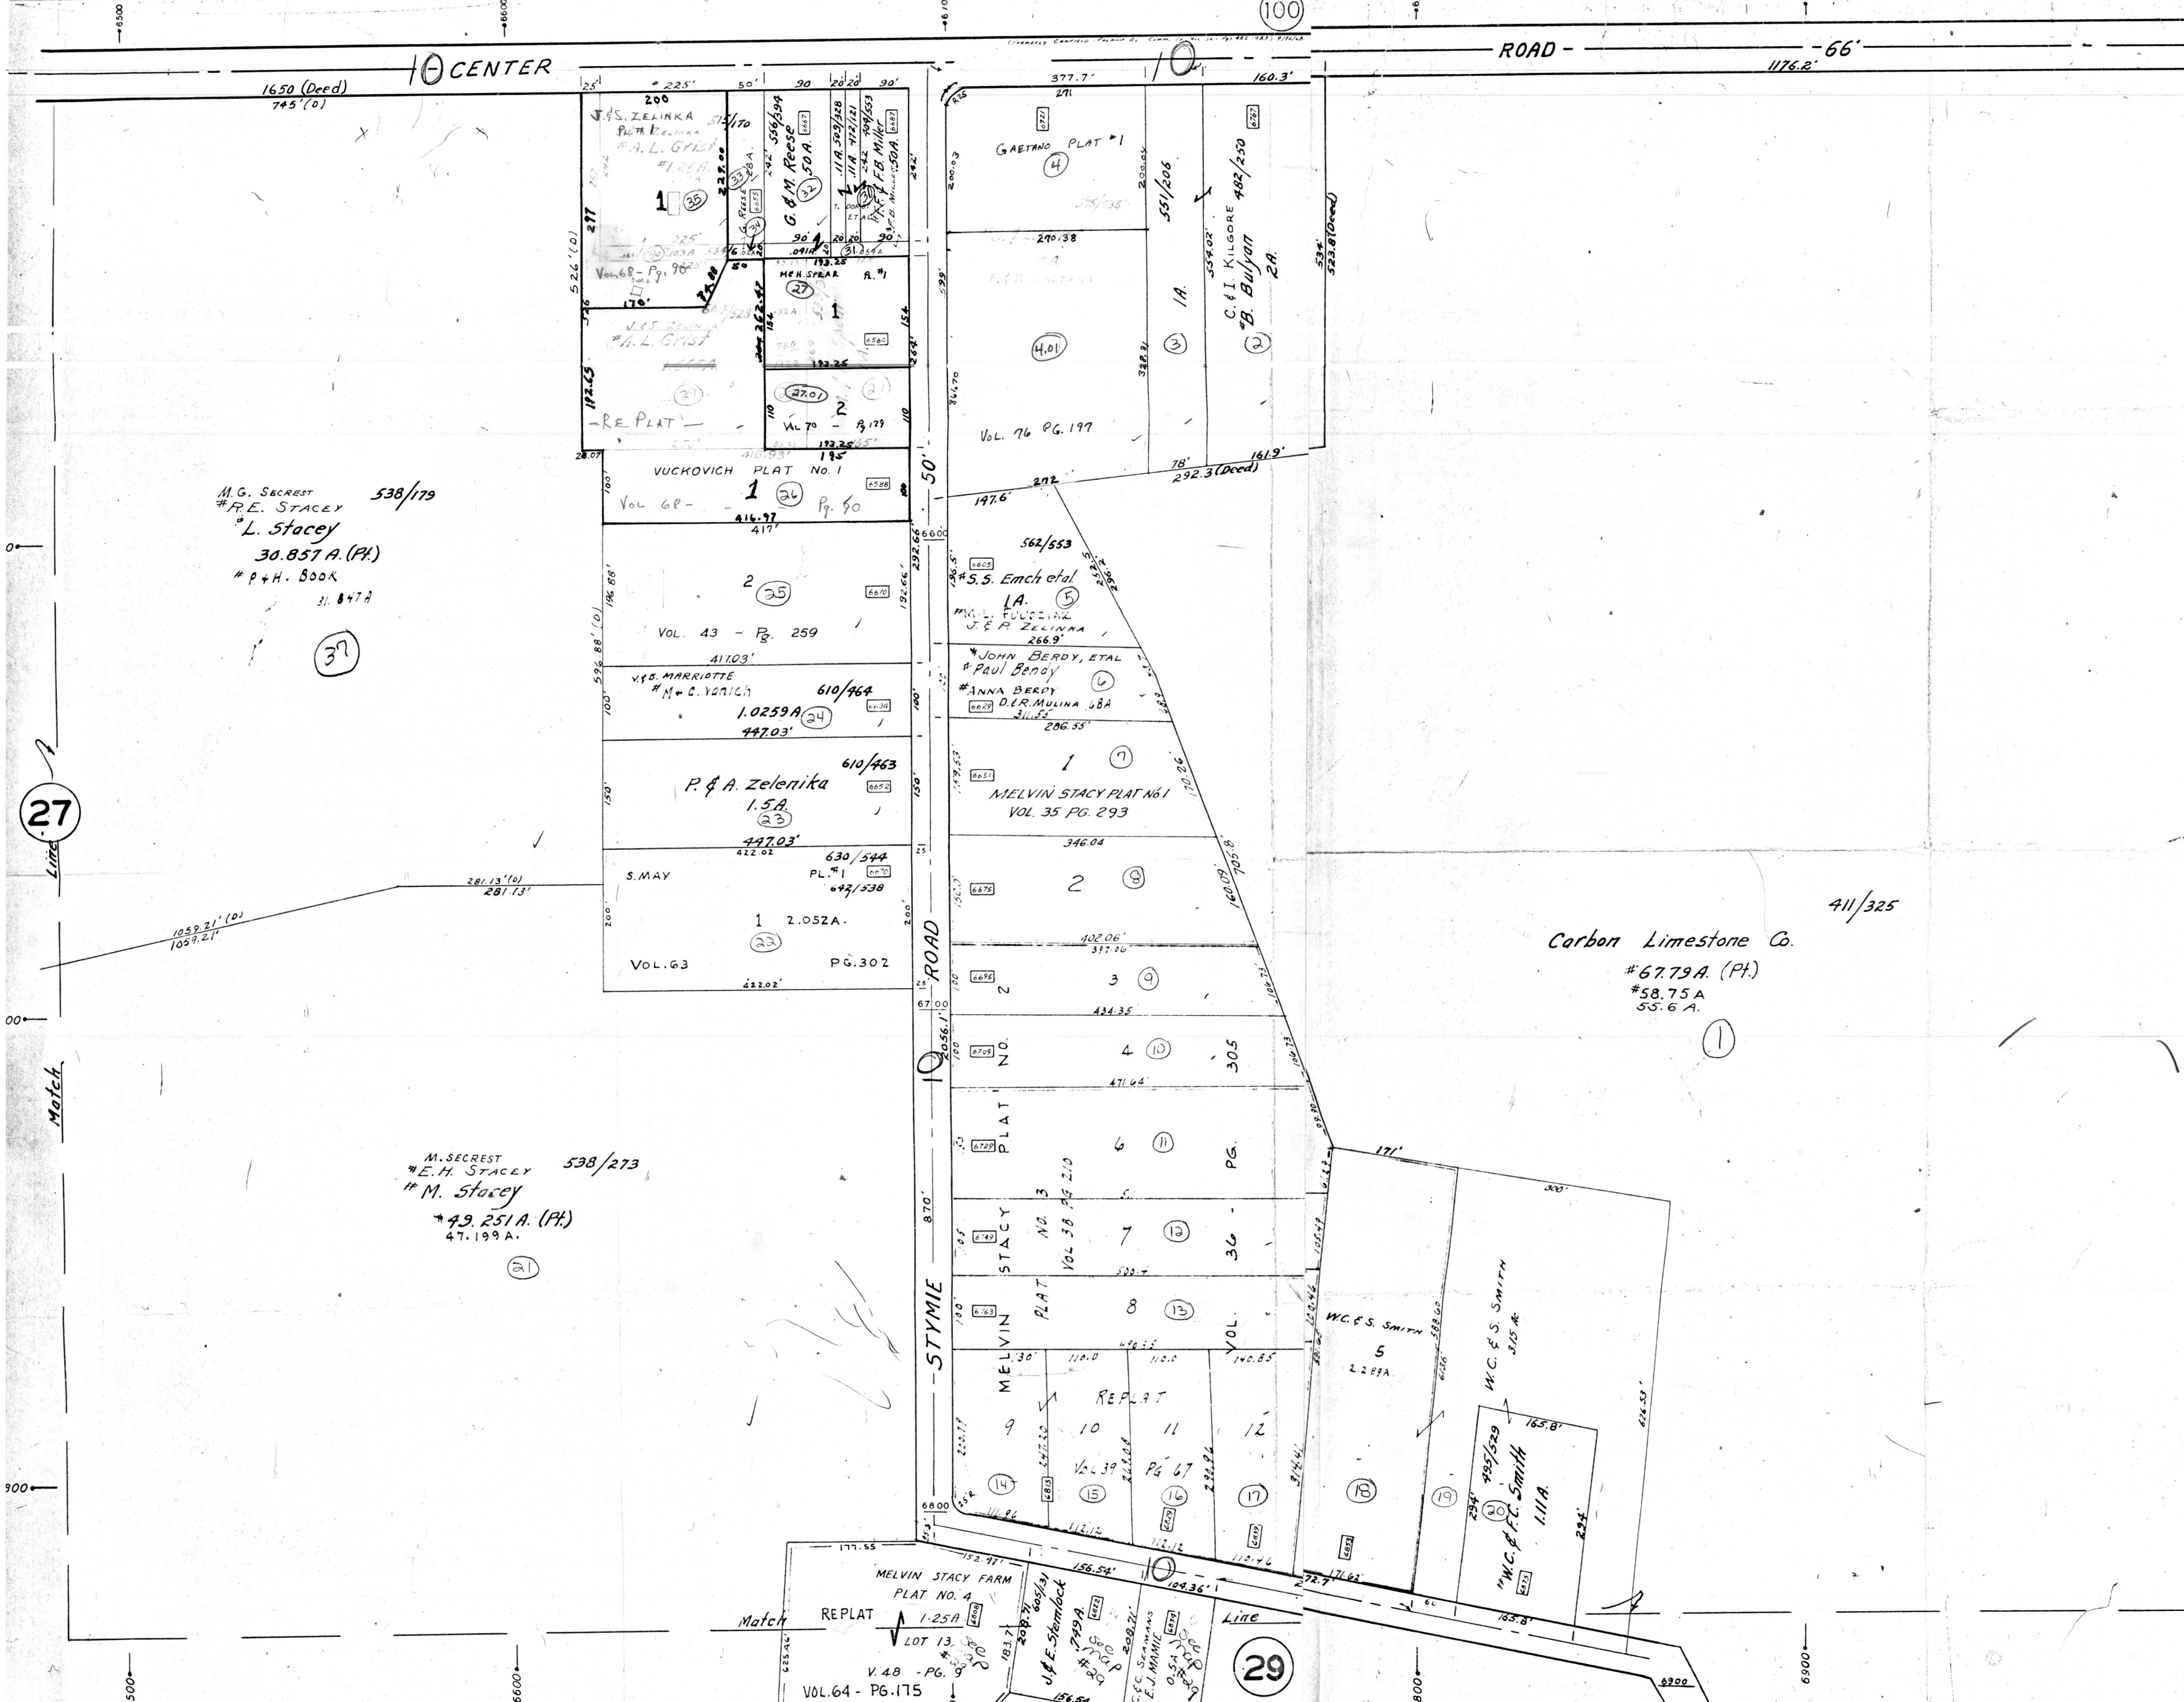

27

29

M.G. SECREST  
#R.E. STACEY 538/179  
#L. Stacey  
30.857 A. (Pt.)  
#P.H. BOOK 31.847 A.

37

M. SECREST 538/273  
#E.H. STACEY  
#M. Stacey  
#49.251 A. (Pt.)  
47.199 A.

31

411/325

Carbon Limestone Co.  
#67.79 A. (Pt.)  
#58.75 A  
55.6 A.

W.C. & S. SMITH  
2.289A

W.C. & S. SMITH  
315 A.

W.C. & S. SMITH  
1.11A

MELVIN STACY FARM  
PLAT NO. 4  
REPLAT LOT 13  
VOL. 64 - PG. 175

J.E. Stenback #719A  
S.C. Stenback #719A  
E.J. Mannie #719A  
S.C. Stenback #719A  
E.J. Mannie #719A